



NOTE: Specific dimensions to be confirmed with measured survey.

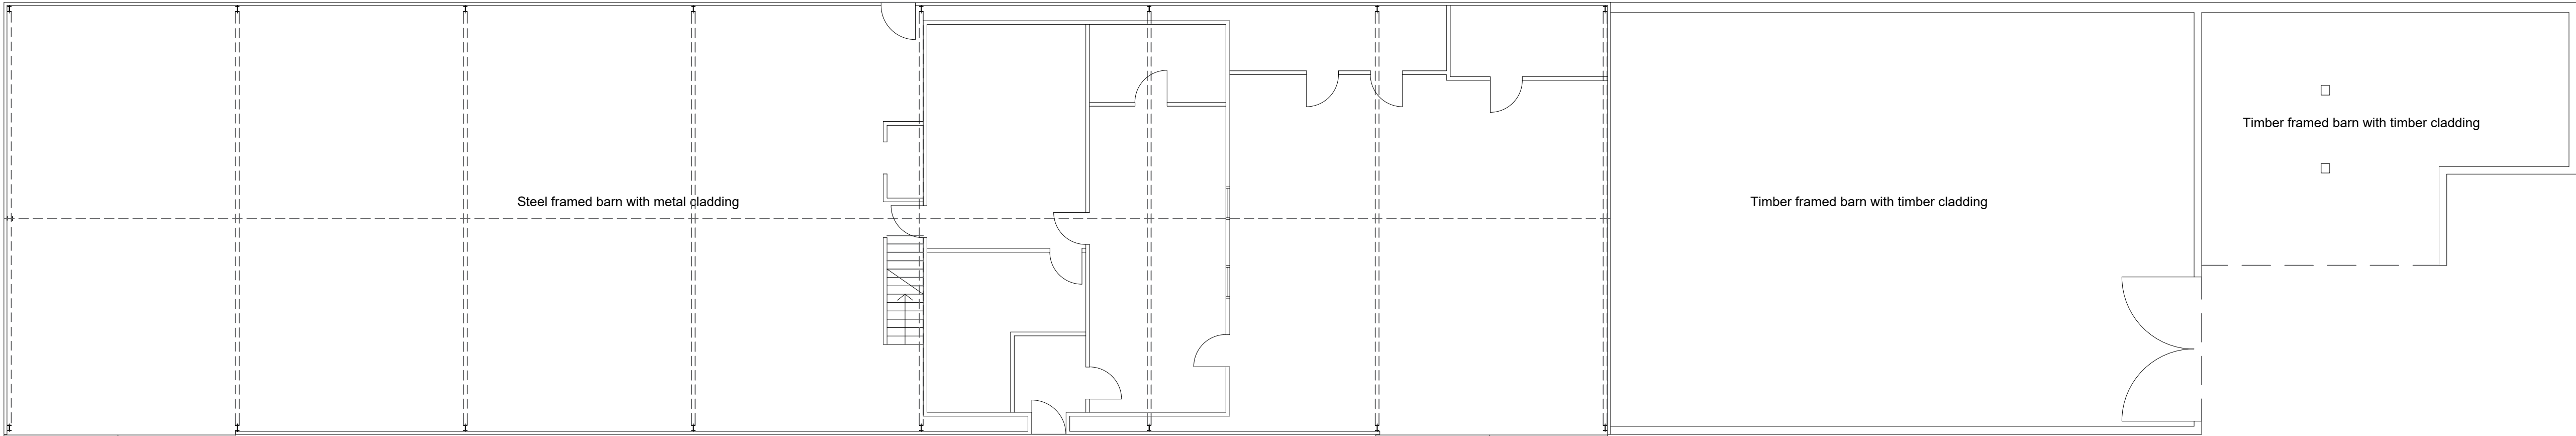



Plan

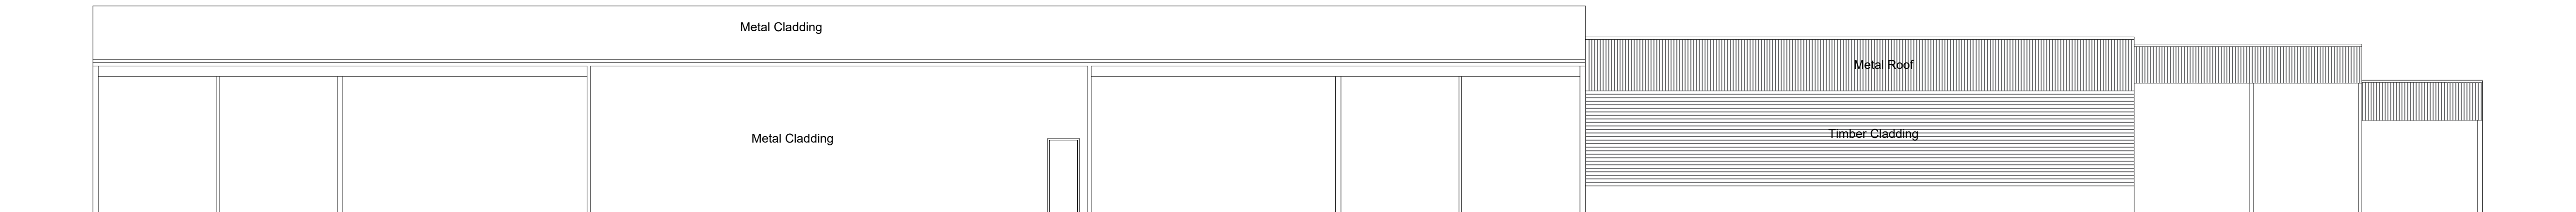


Front Elevation




Back Elevation

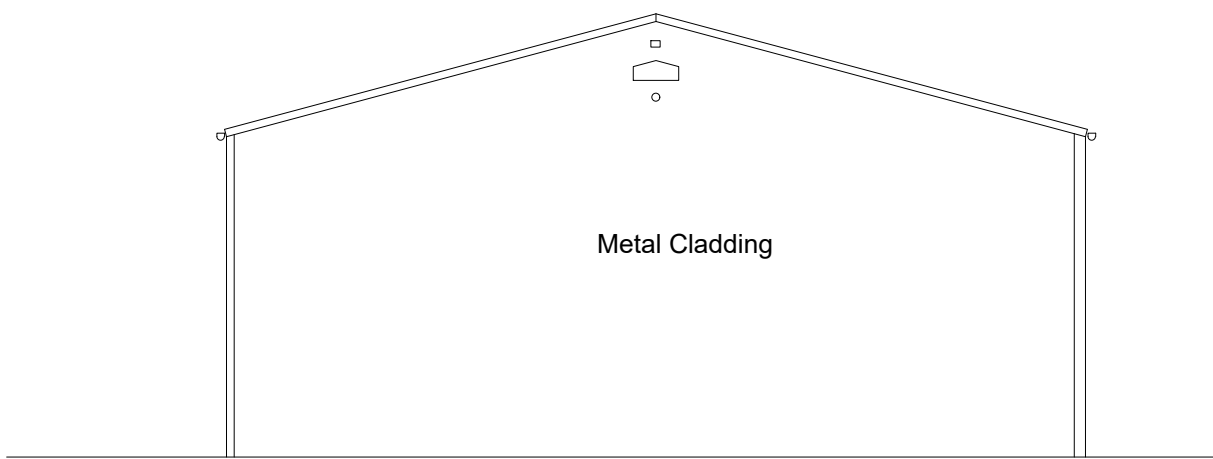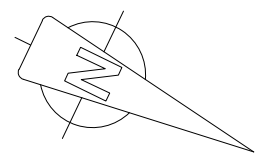

Side Elevation

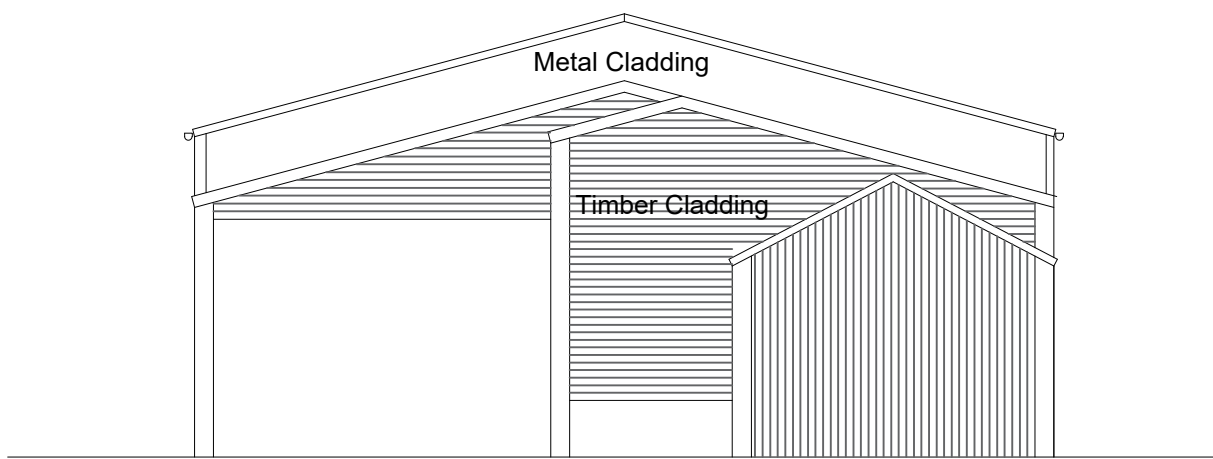


Side Elevation

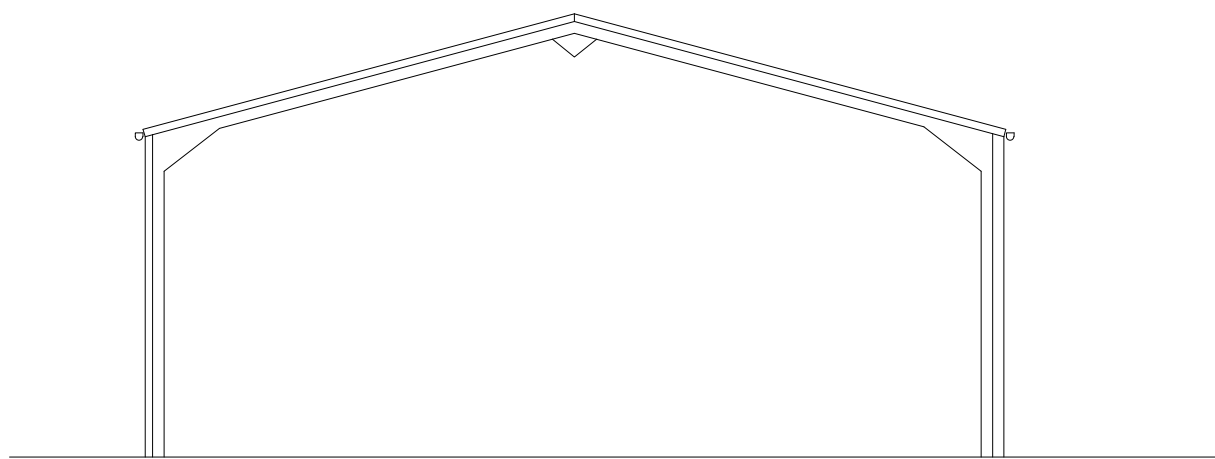

Section

AS EXISTING

 

Revision	Date	Description

Revision	Date	Description

Stage
FEASIBILITY

NOTES:

DO NOT SCALE THIS DRAWING

ALL DIMENSIONS TO BE CHECKED PRIOR TO CONSTRUCTION

DRAWING TO BE READ IN CONJUNCTION WITH MANUFACTURES SPECIFICATION AND DRAWINGS

ANY DISCREPANCIES TO BE DRAWN TO THE ATTENTION OF THE DESIGNER

Client
MR. CODLING

Project
SUPPORT CENTRE

Title
AS EXISTING

Date
28.01.2020

Scale
1:100 @ A1

Drawing No.
001-04

AKM
ARCHITECTURE

AKM architecture
01775 54 53 52
info@akmarchitecture.co.uk
5 Station Street, Donington,
Spalding, PE11 4UQ