





Existing Site Plan

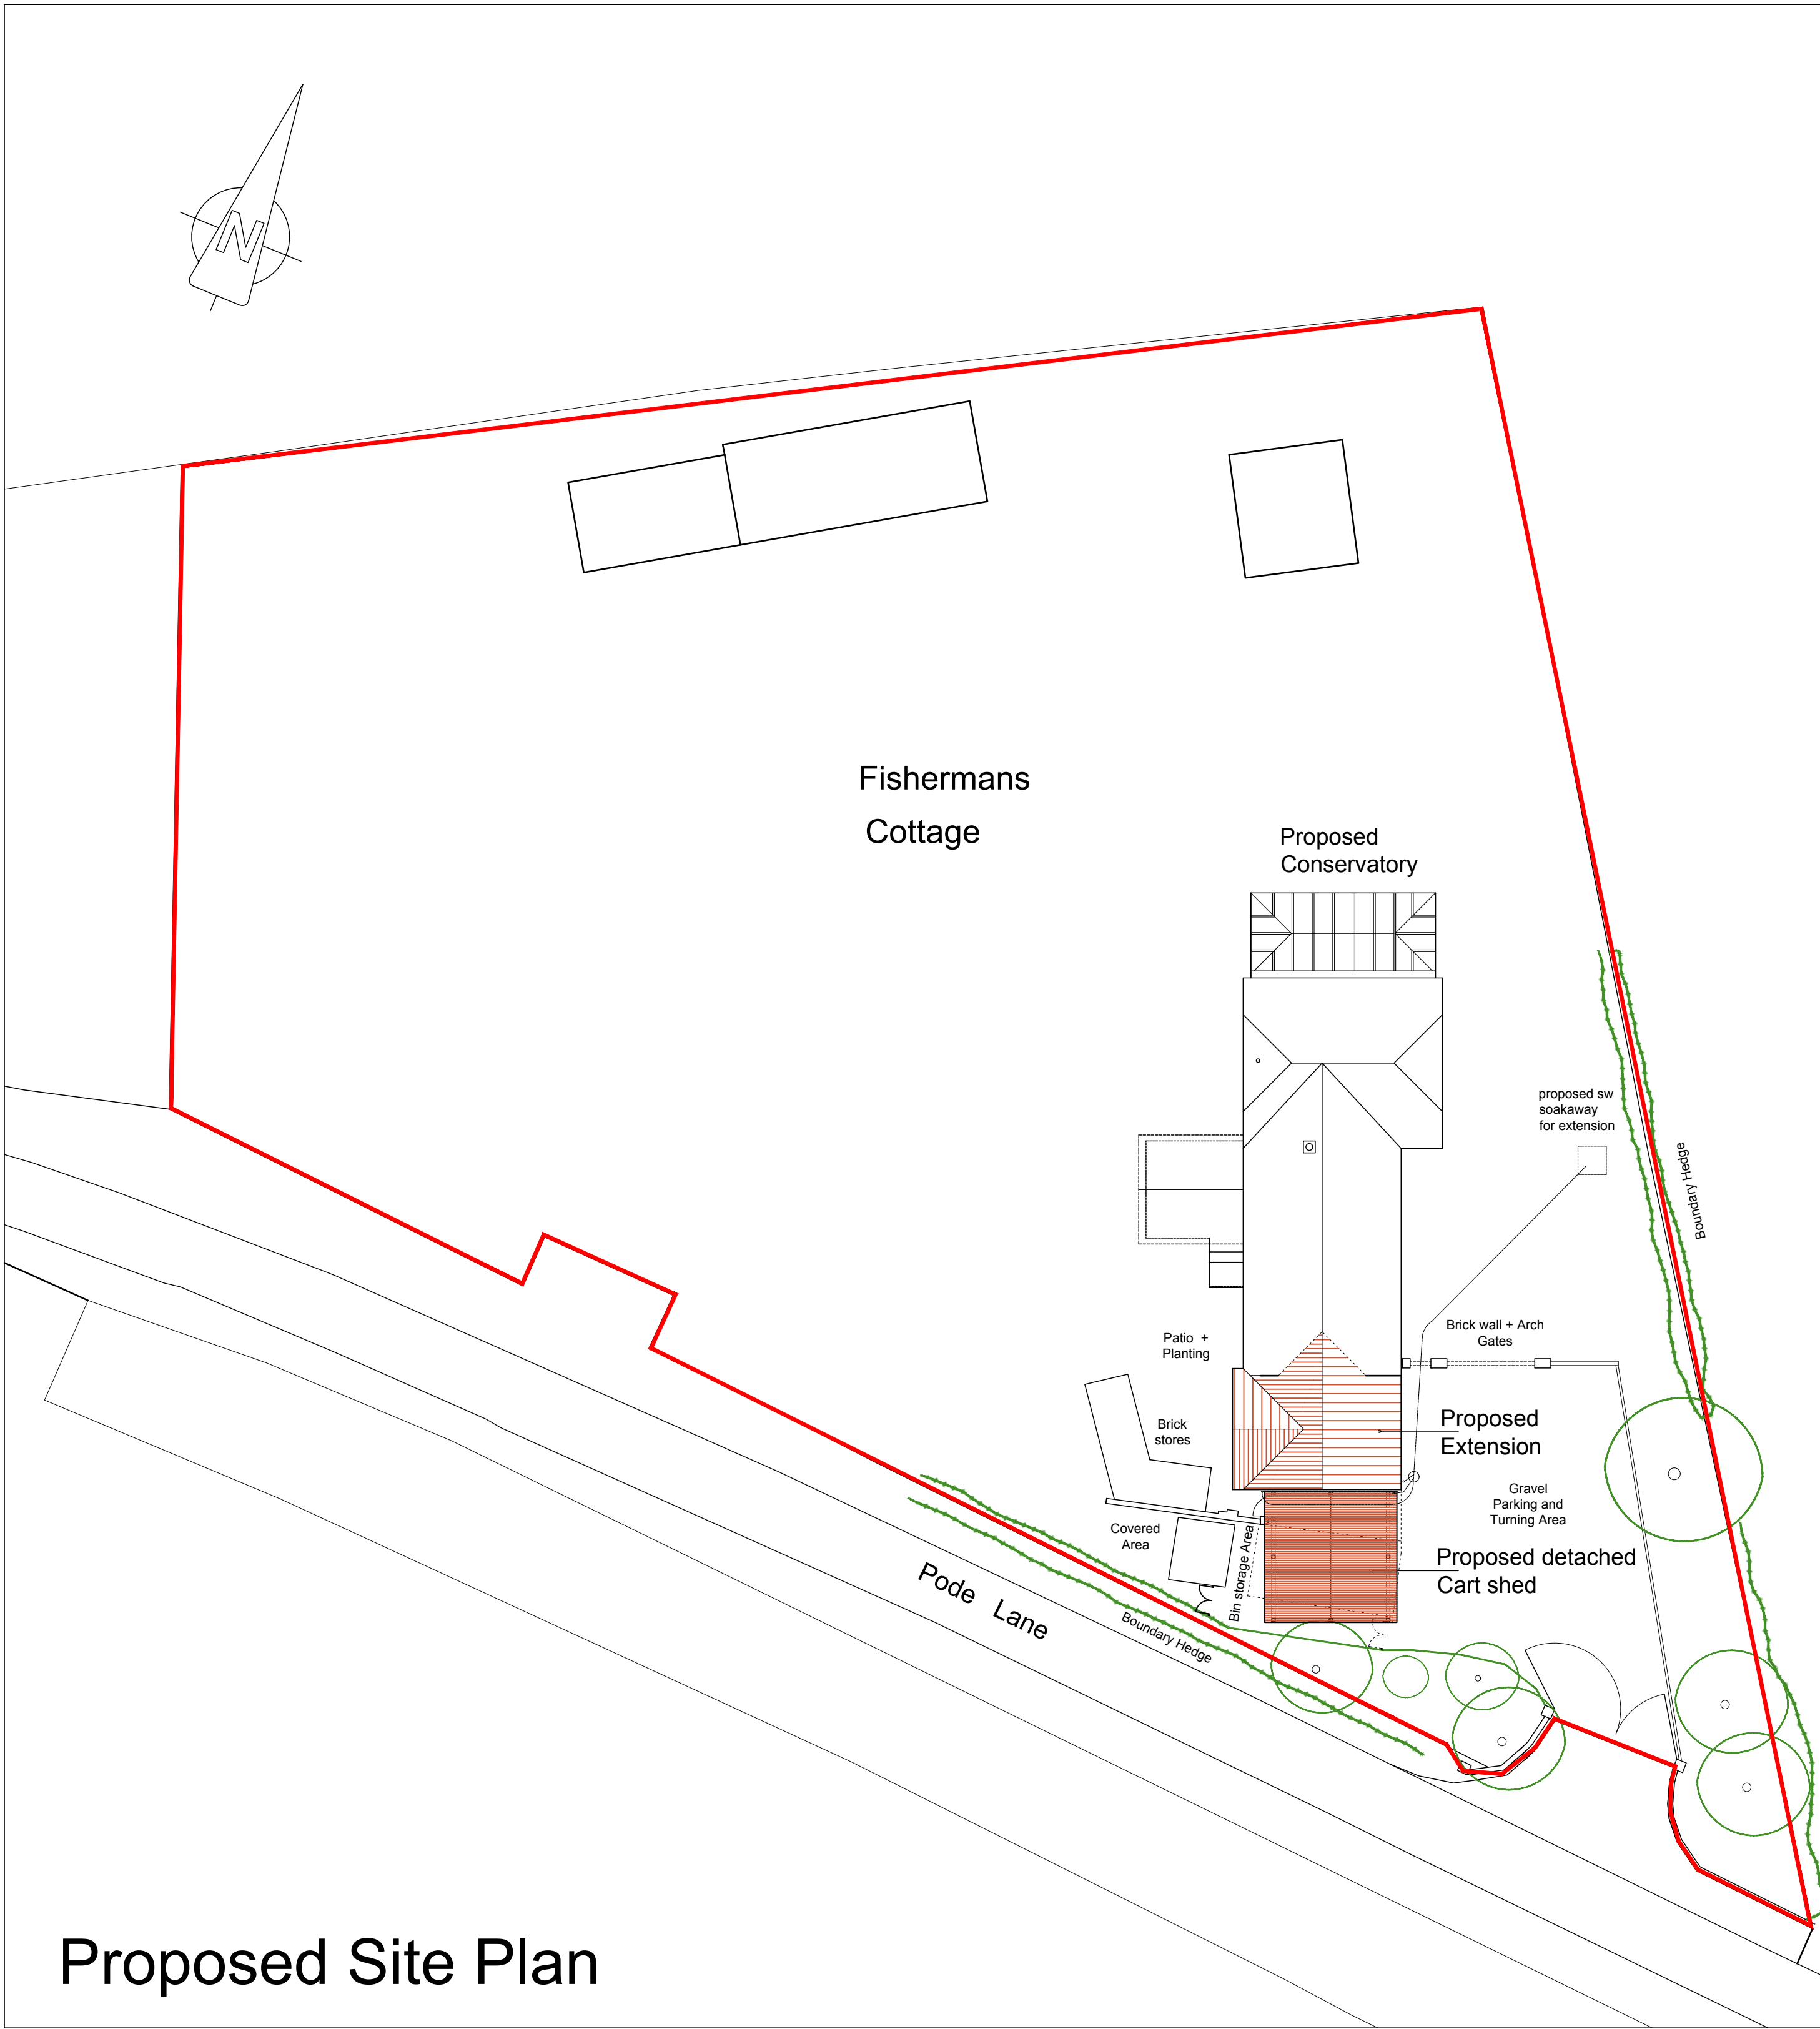

Proposed Site Plan

DRAINAGE
Foul drains to existing septic tank (no change proposed)
Surface water drains into soakaway

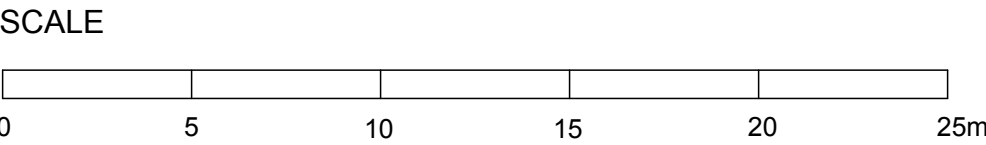

Site Plan

J M A D Architecture www.jennymcintee.co.uk info@jmadarch.co.uk Tel 07921 003153			
Project:	Extensions & Alterations	Date:	August 2020
Address:	Fishermans Cottage, Pode Lane Old Leake, Boston PE22 9NH	Scale:	1:200 on A1
Client:	Mr & Mrs Smith	drawn:	TW checked: JM
Drawing Title:	Site Plan as Existing Site Plan as Proposed	Job No:	20089
		Dwg No:	02 A