



Side Elevation (North East)

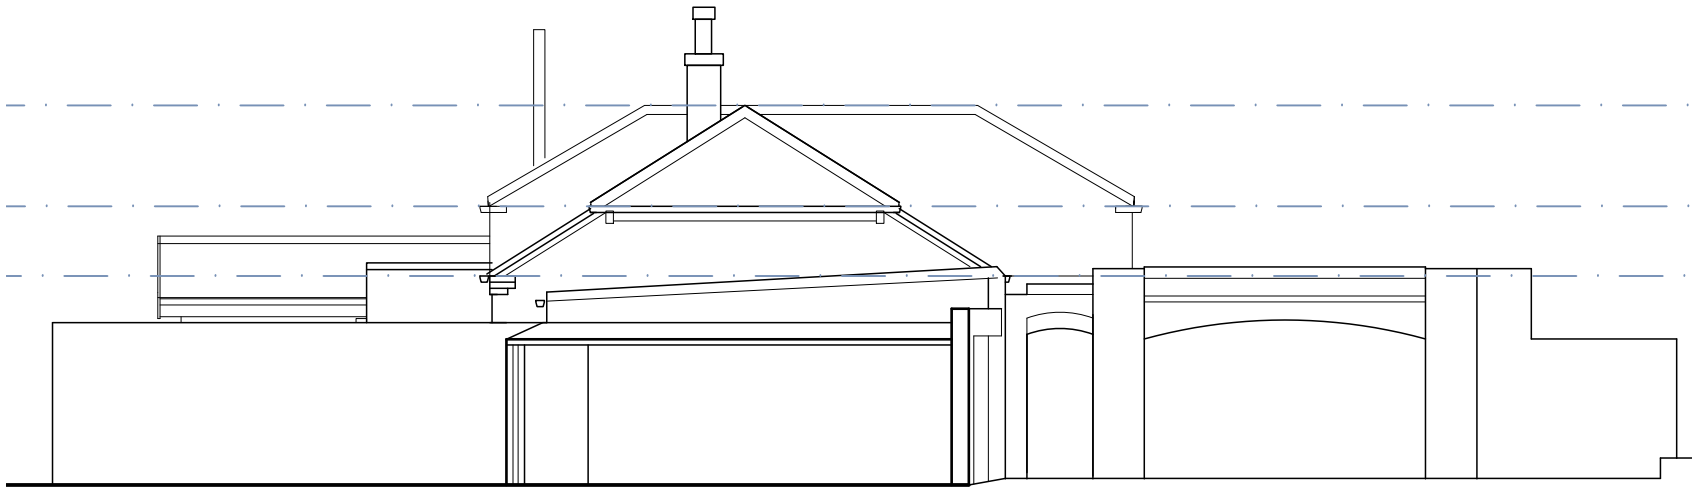


Front Elevation (South-East)

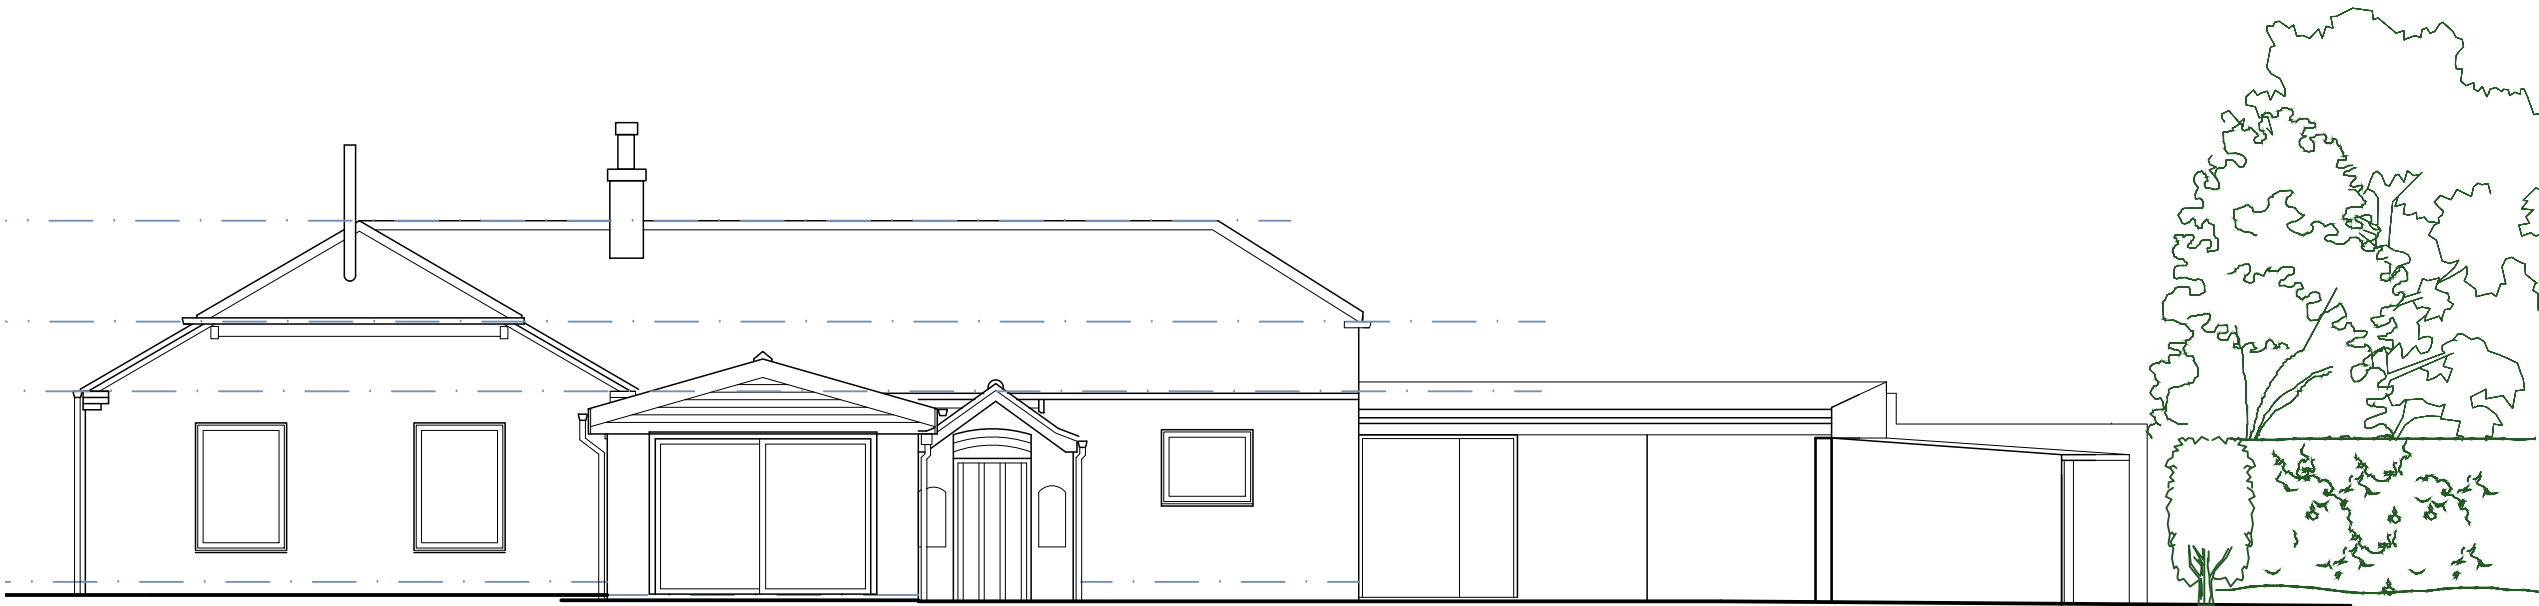

Side Elevation (South West)


Small Brick Sheds N/s omitted for clarity

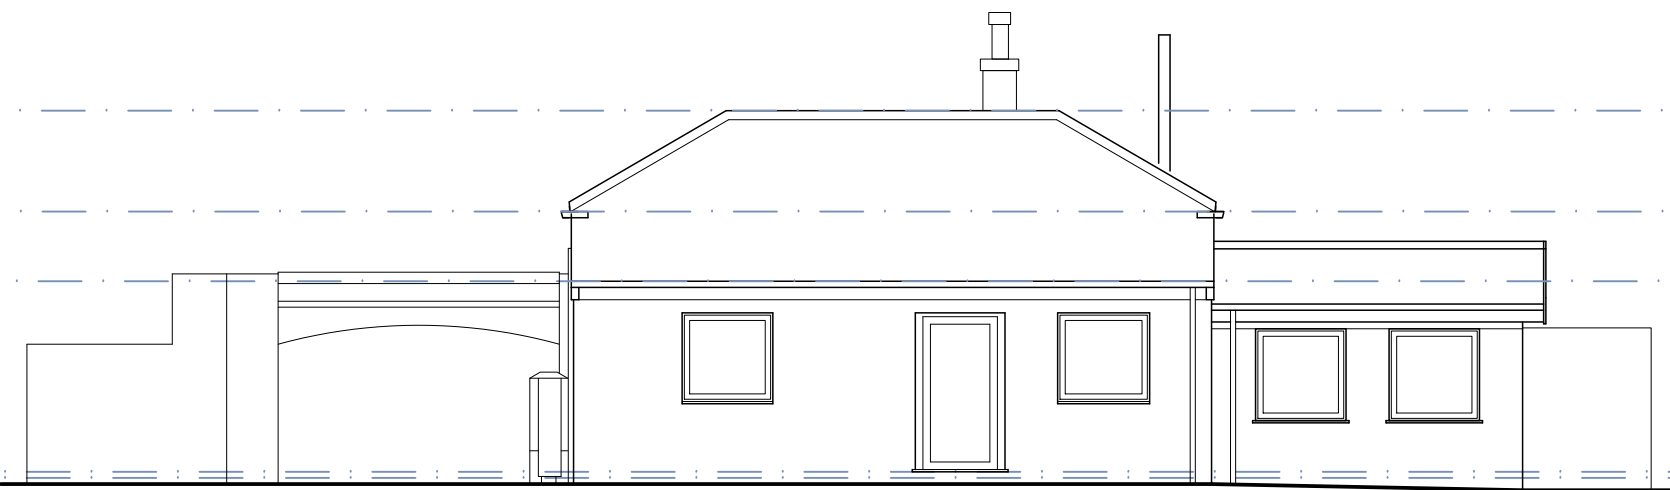

Rear Elevation (North West)

Rev A Feb 2021 Orientation of elevations added

J M A D Architecture			
www.jennymcintee.co.uk info@jmadarch.co.uk Tel 07921 003153			
Project:	Extensions & Alterations	Date:	August 2020
Address:	Fishermans Cottage, Pode Lane Old Leake, Boston PE22 9NH	Scale:	1:100 on A2
		drawn:	TW checked: JM
Client:	Mr & Mrs Smith	Job No:	20089
Drawing Title:	Existing Elevations	Dwg No:	04 A

 

Existing Elevations