
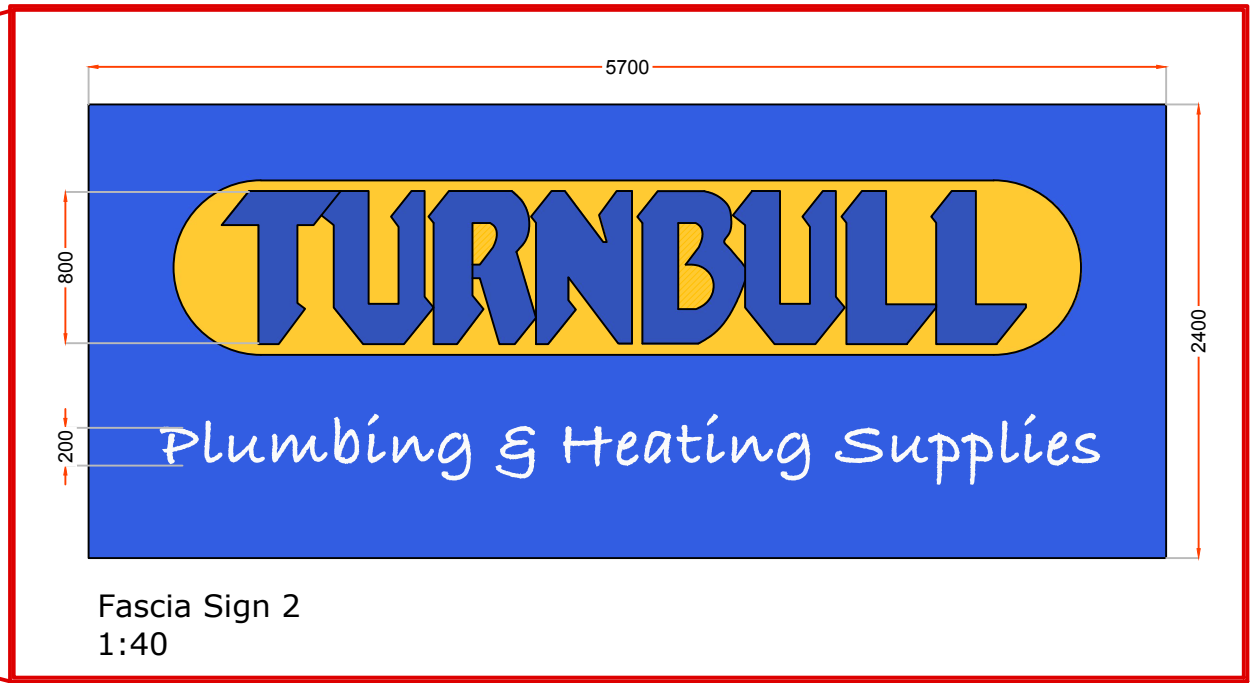
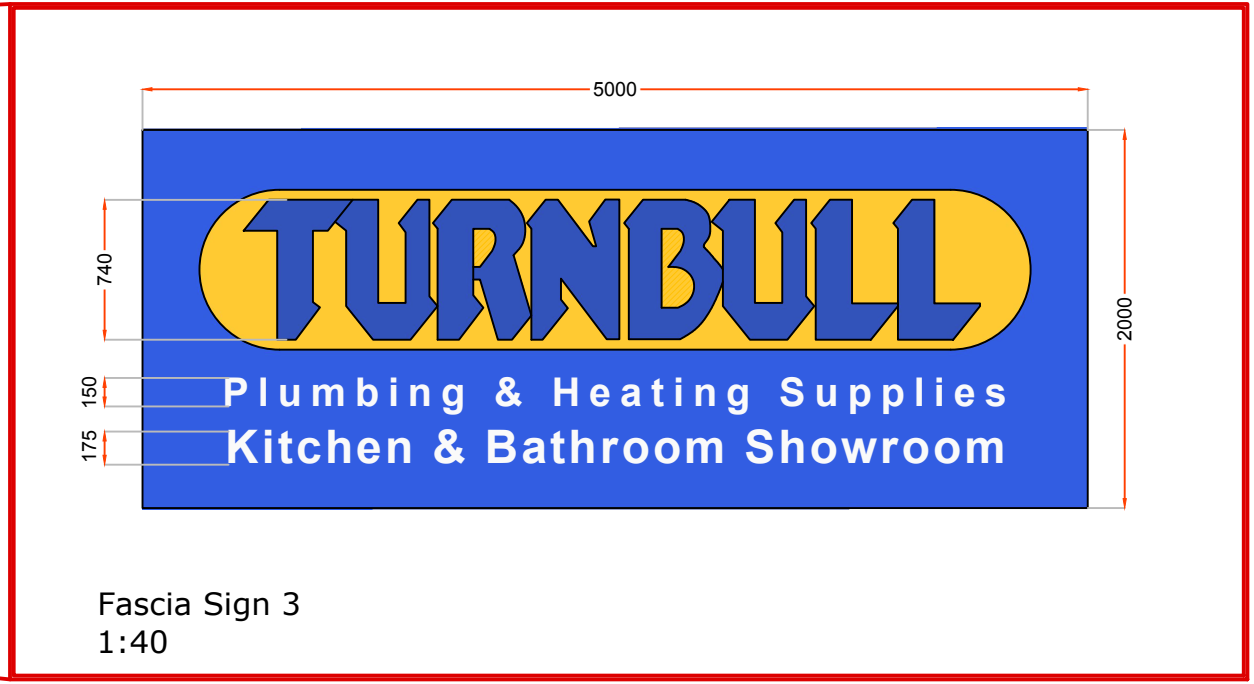
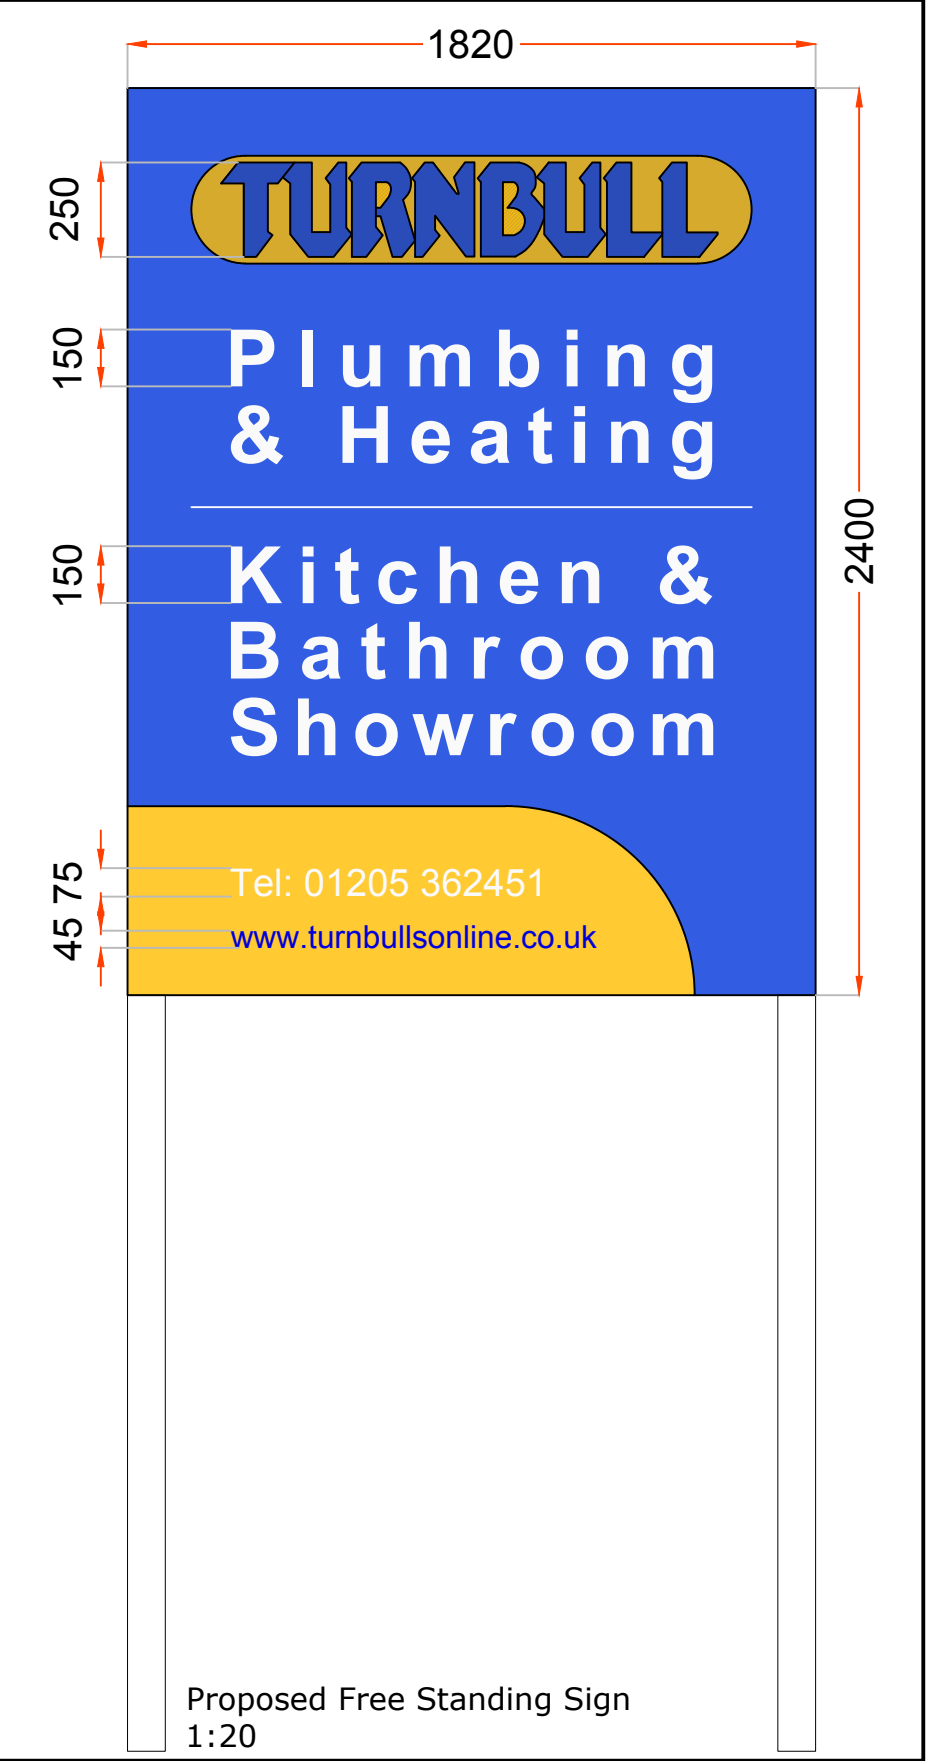


SIGNAGE DETAILS	
Fascia Sign 1 (North Elevation)	
Sign Dimensions:	18600 x 600 mm
Text Height:	250 / 155 mm
Colours:	Aztec Yellow / Sargasso Blue / White
Fascia Sign 2 (East Elevation)	
Sign Dimensions:	5700 x 2400 mm
Text Height:	800 / 200 mm
Colours:	Sargasso Blue/ White
Fascia Sign 3 (West Elevation)	
Sign Dimensions:	5000 x 2000 mm
Text Height:	740 / 175 / 150 mm
Colours:	Aztec Yellow / Sargasso Blue/ White
Free Standing Sign:	
Sign Dimensions:	1820 x 2400 mm
Text Height:	250 / 150 / 75 / 45
Colours:	Aztec Yellow / Sargasso Blue / White

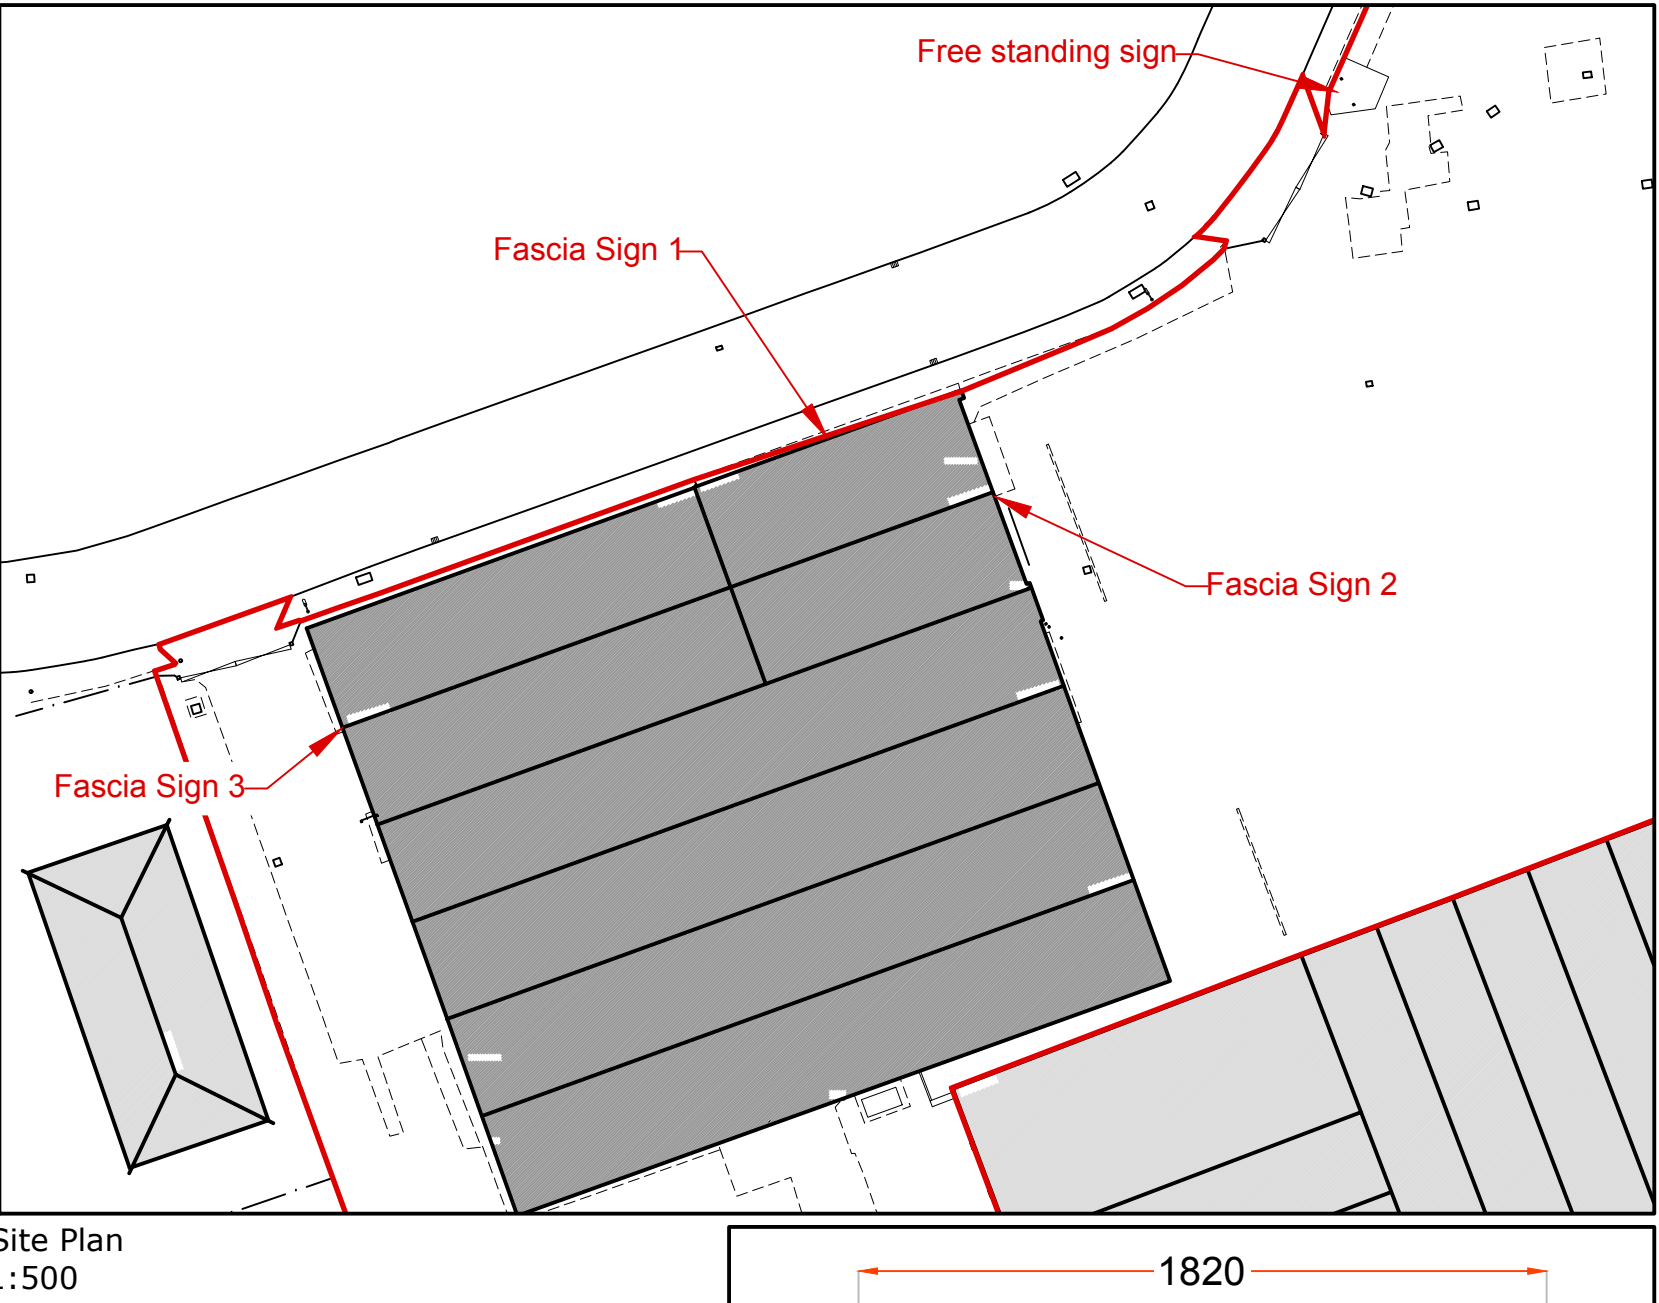

- Amendments
- a) 04.05.21 - Signage amended as per Client spec.
 - b) 11.05.21 - Signage amended and elevations updated
 - c) 21.05.21 - Fascia Sign 3 added
 - d) 24.05.21 - Fascia sign 3 position raised
 - e) 27.05.21 - Signage text amended
 - f) 09.06.21 - Personnel doors added
 - g) 11.06.21 - Personnel door positions amended

SDA

STEVEN DUNN ARCHITECTS

T: 01526 860757 E: steve@stevendunnarchitects.co.uk
HADLEIGH HOUSE, HIGH STREET, WALCOTT, LINCOLN, LN43SN

PROJECT DETAILS
Proposed Development at
1 Nelson Way
Boston
Lincolnshire

CLIENT
Turnbull & Co Ltd

DRAWING TITLE
Proposed Signage Elevations

DATE April 2021	DRAWN EB
SCALE As Shown @ A1	DRNG No. 2647-A1-07g

Copyright: This drawing and its entire contents are protected under the Copyright (Designs and Patents) Act 1990, and no portion shall be copied, duplicated, or otherwise reproduced and/or transmitted by any means whatsoever, without the prior written consent of the Author. Do Not scale from this drawing. Work to figured dimensions only. All dimensions are to be checked on site prior to commencement of works. Any discrepancies must be brought to the attention of the Architect prior to commencement of works on site.