



PROPOSED GROUND FLOOR
Scale 1:50 @ A1

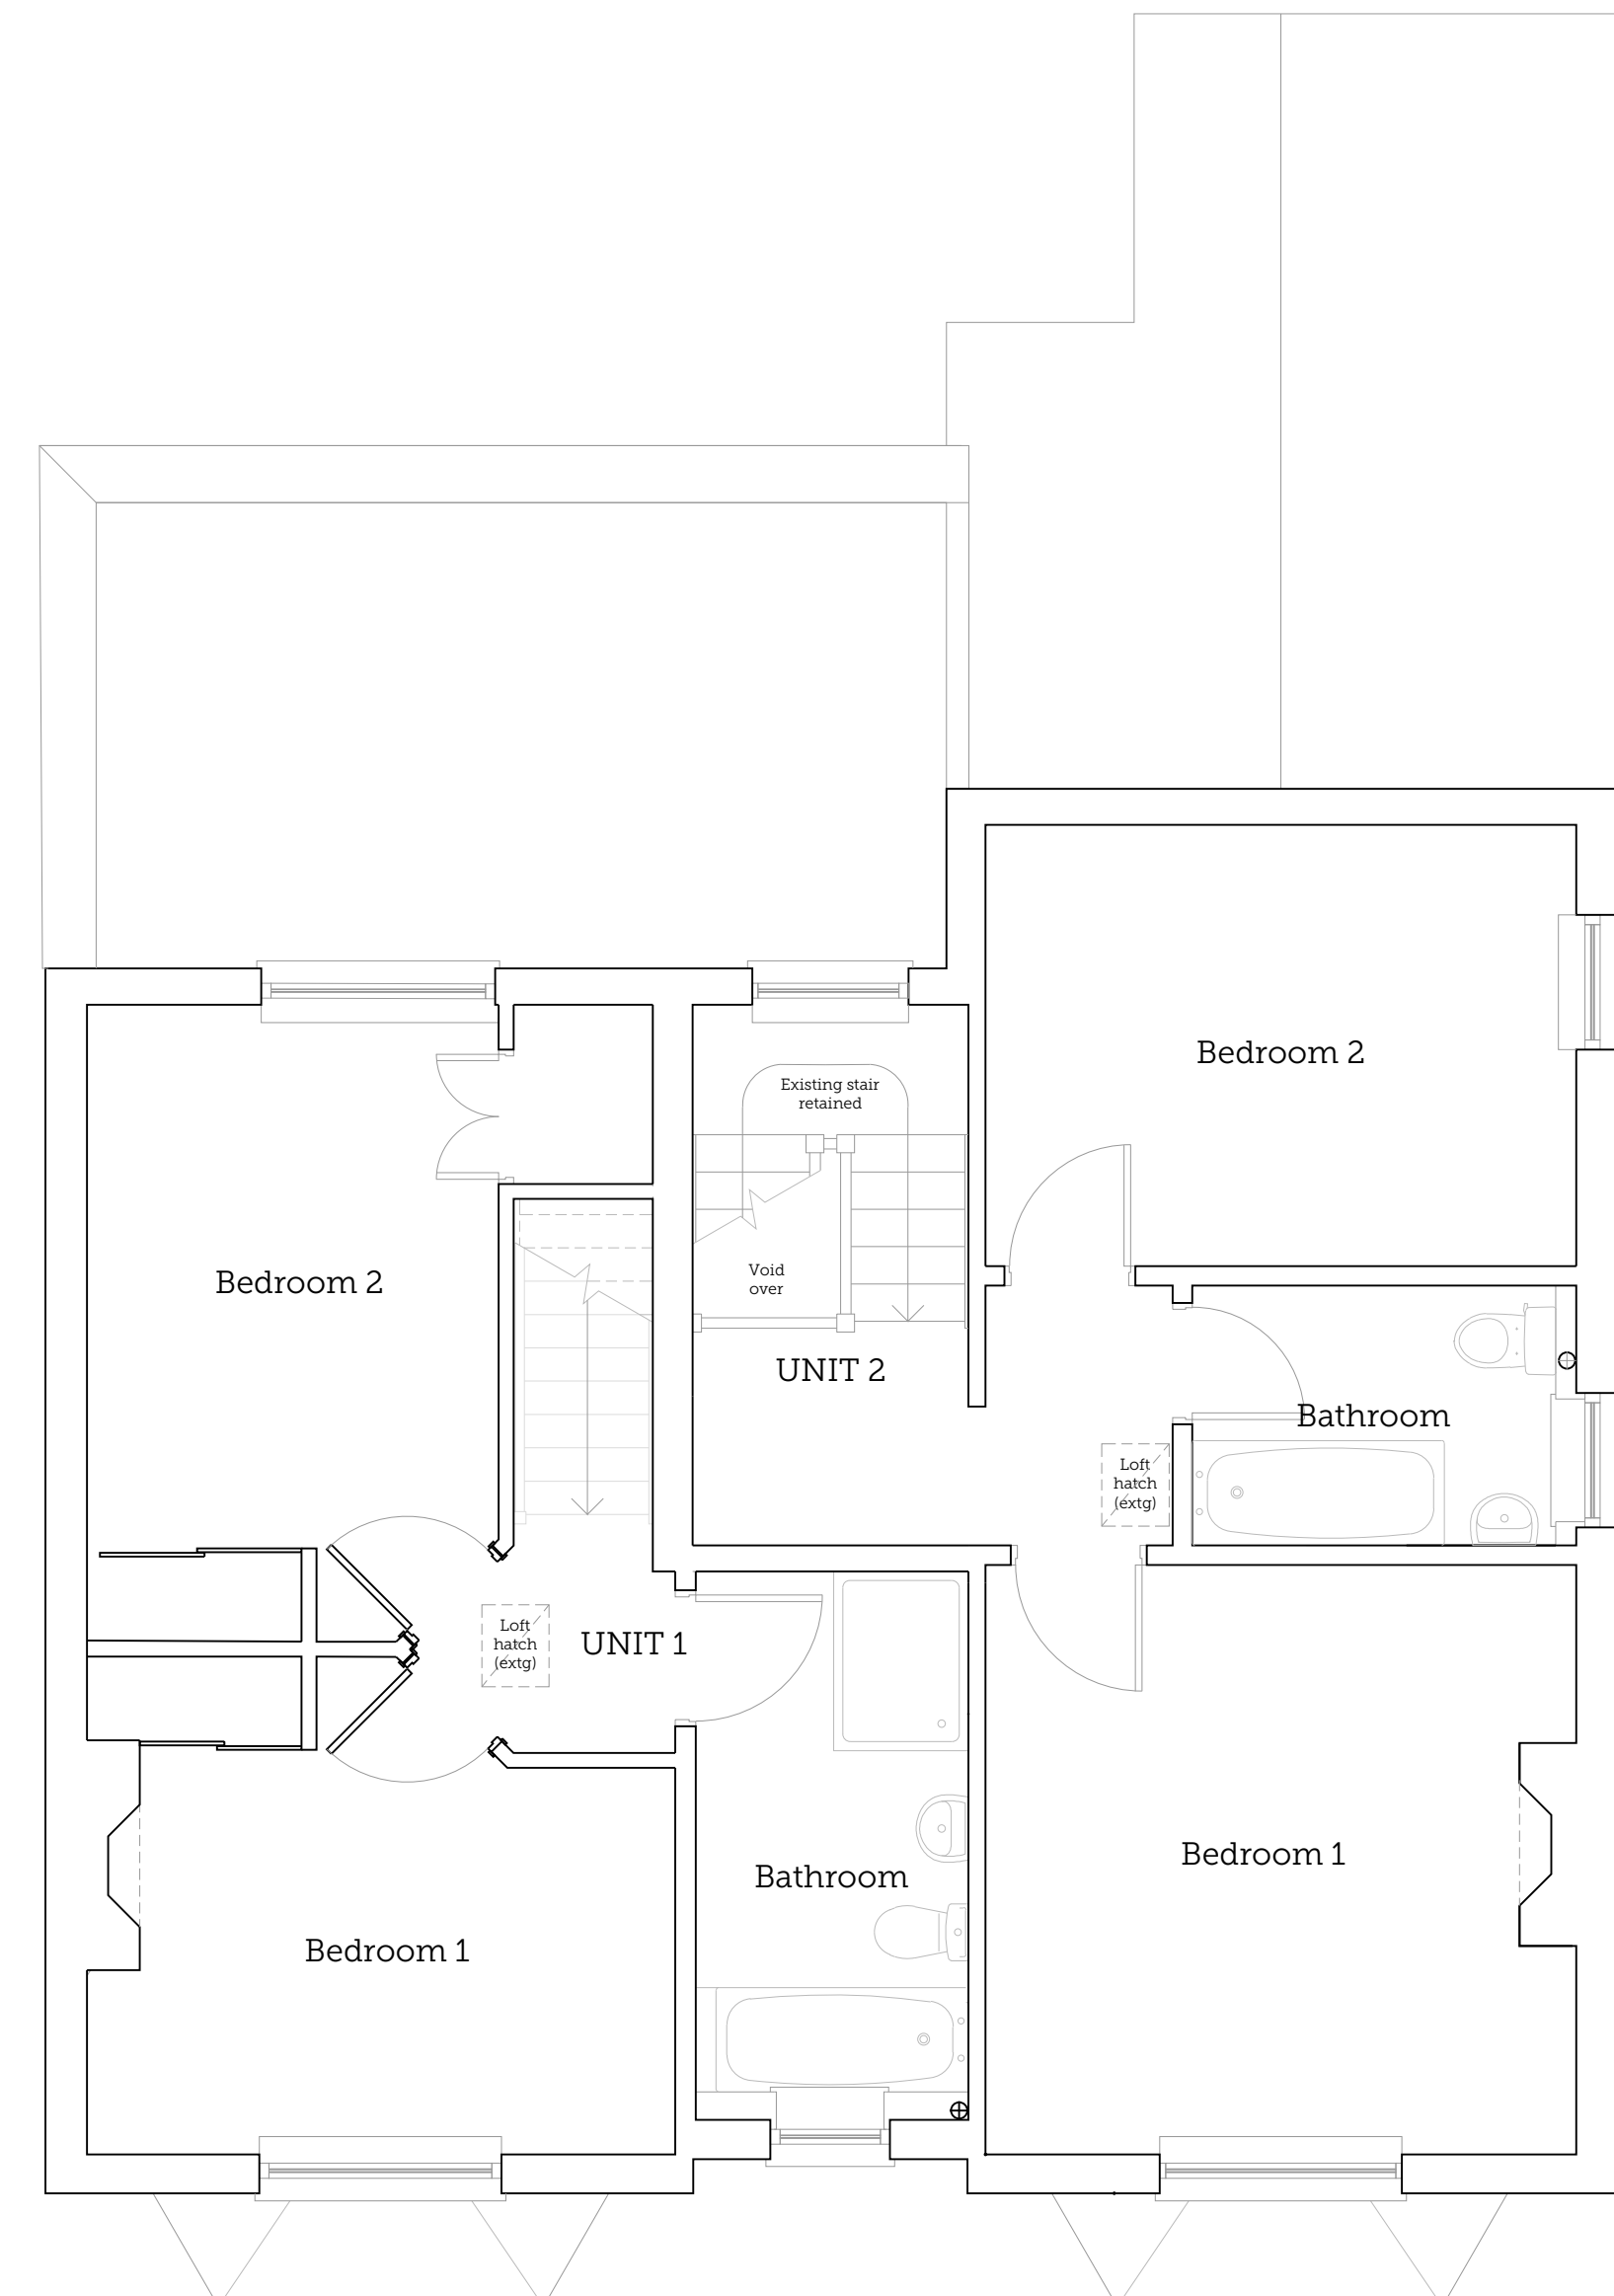

PROPOSED FIRST FLOOR
Scale 1:50 @ A1

 

JOB TITLE: 11 FYDELL CRESCENT, BOSTON				SCORER HAWKINS ARCHITECTS Lodge Farm Barns Skendleby, Spilsby Lincolnshire, PE23 4QF T. 01754 890089 E: projects@scorerhawkins.co.uk
DRAWING TITLE: PROPOSED FLOOR PLANS				
SCALE: 1:50 @ A1	DATE: 21.06.2021	DRAWING NO: 2289/PP01	REV. A	

Do not scale from this drawing | All dimensions to be checked on site | © 2021