



EXISTING FLOOR PLAN
Scale 1:50




EXISTING ROOF PLAN
Scale 1:50

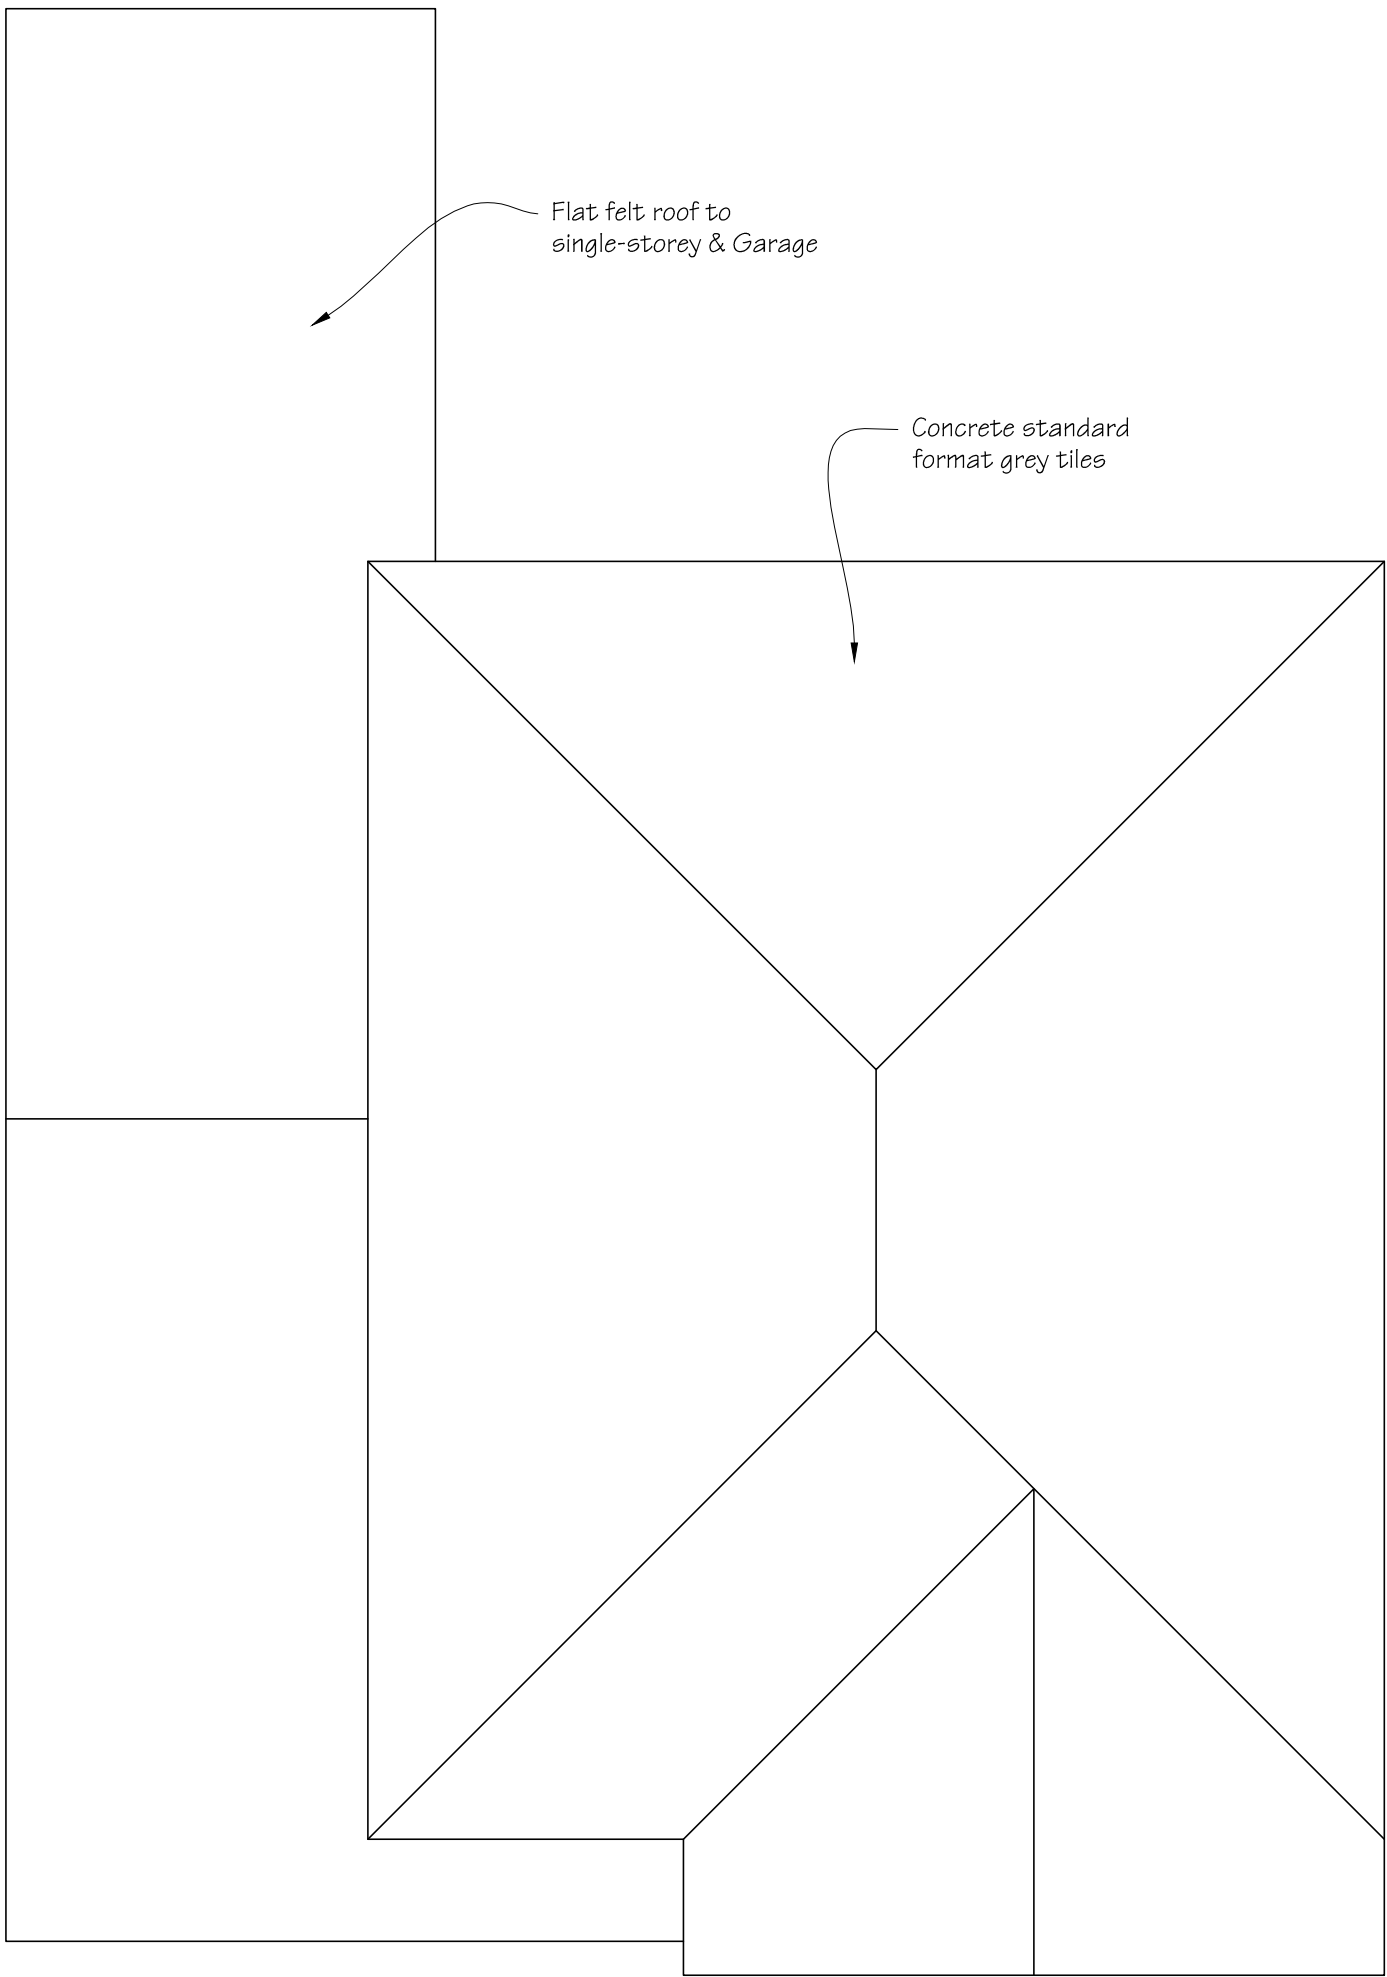

BLOCK PLAN - Scale 1:500
Proposed new build

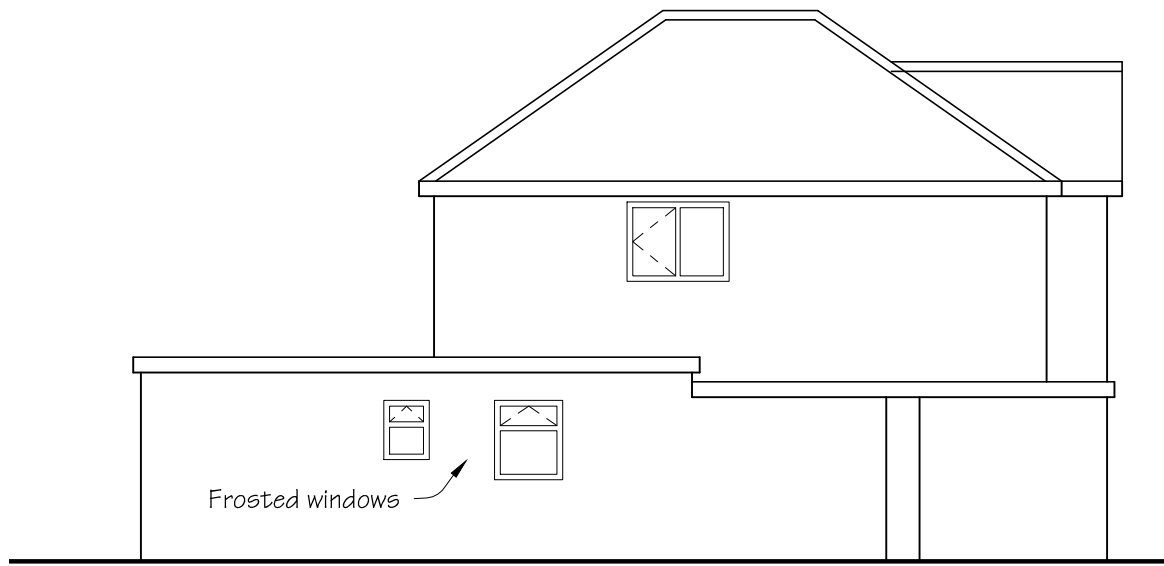

EXISTING WEST ELEVATION
Scale 1:100

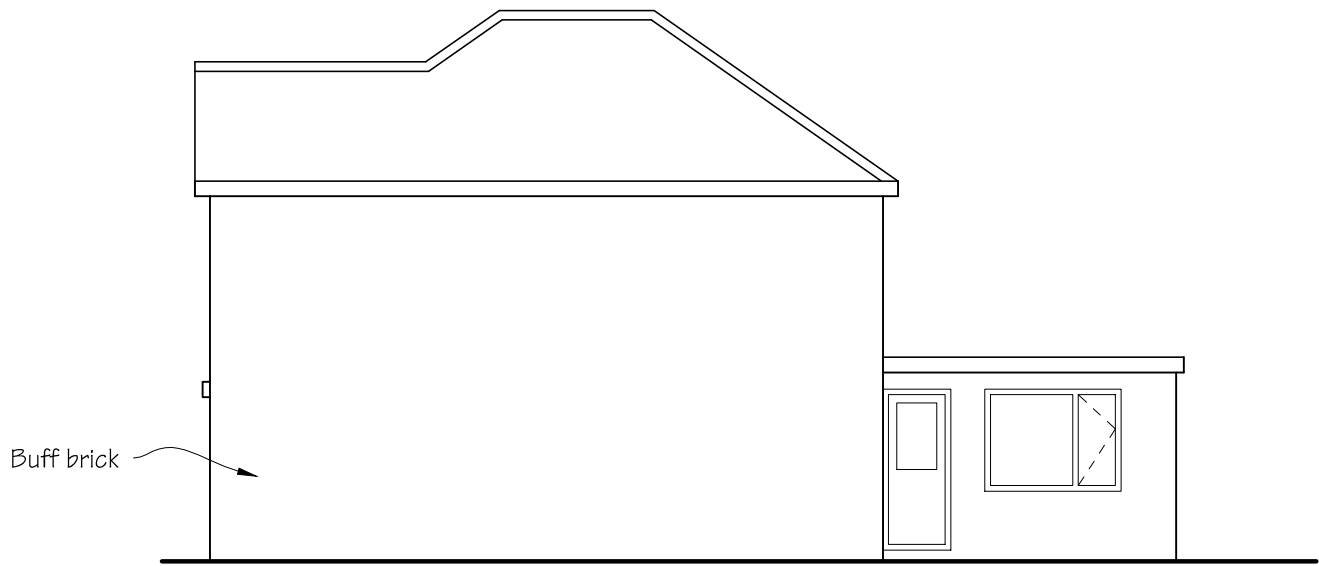


EXISTING EAST ELEVATION
Scale 1:100



EXISTING NORTH (Rear) ELEVATION
Scale 1:100



LOCATION PLAN
Scale 1:1250

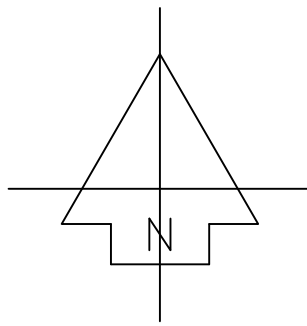

NO CHANGES TO GROUND LEVELS.
PROPOSED FLOOR LEVELS WILL
MATCH THE EXISTING FLOOR LEVELS.

Ref & date	Description of revision(s)
Amendments	
Scale @ 1:100	
0.0 1m 2m 3m 4m 5m 6m	
 Build Design Ltd ARCHITECTURAL DESIGN & PROJECT MANAGEMENT	
Project: EXTENSION	
Title: LOCATION PLAN & EXISTING DRAFT Dwg. No: 1006-01	
Date: July 2020 Client: Susan Vines 77 West End Rd., Wyberton BOSTON, PE21 7LP	
Do NOT scale this drawing - use figured dims only. The Builder is responsible for checking site dimensions and any discrepancy must be reported in writing to the Designer immediately. Design Copyright reserved: consent must be obtained before copying this drawing.	
Build Design Ltd. www.build-design.biz 01507-522277	