




PROPOSED FLOOR PLAN
Scale 1:50

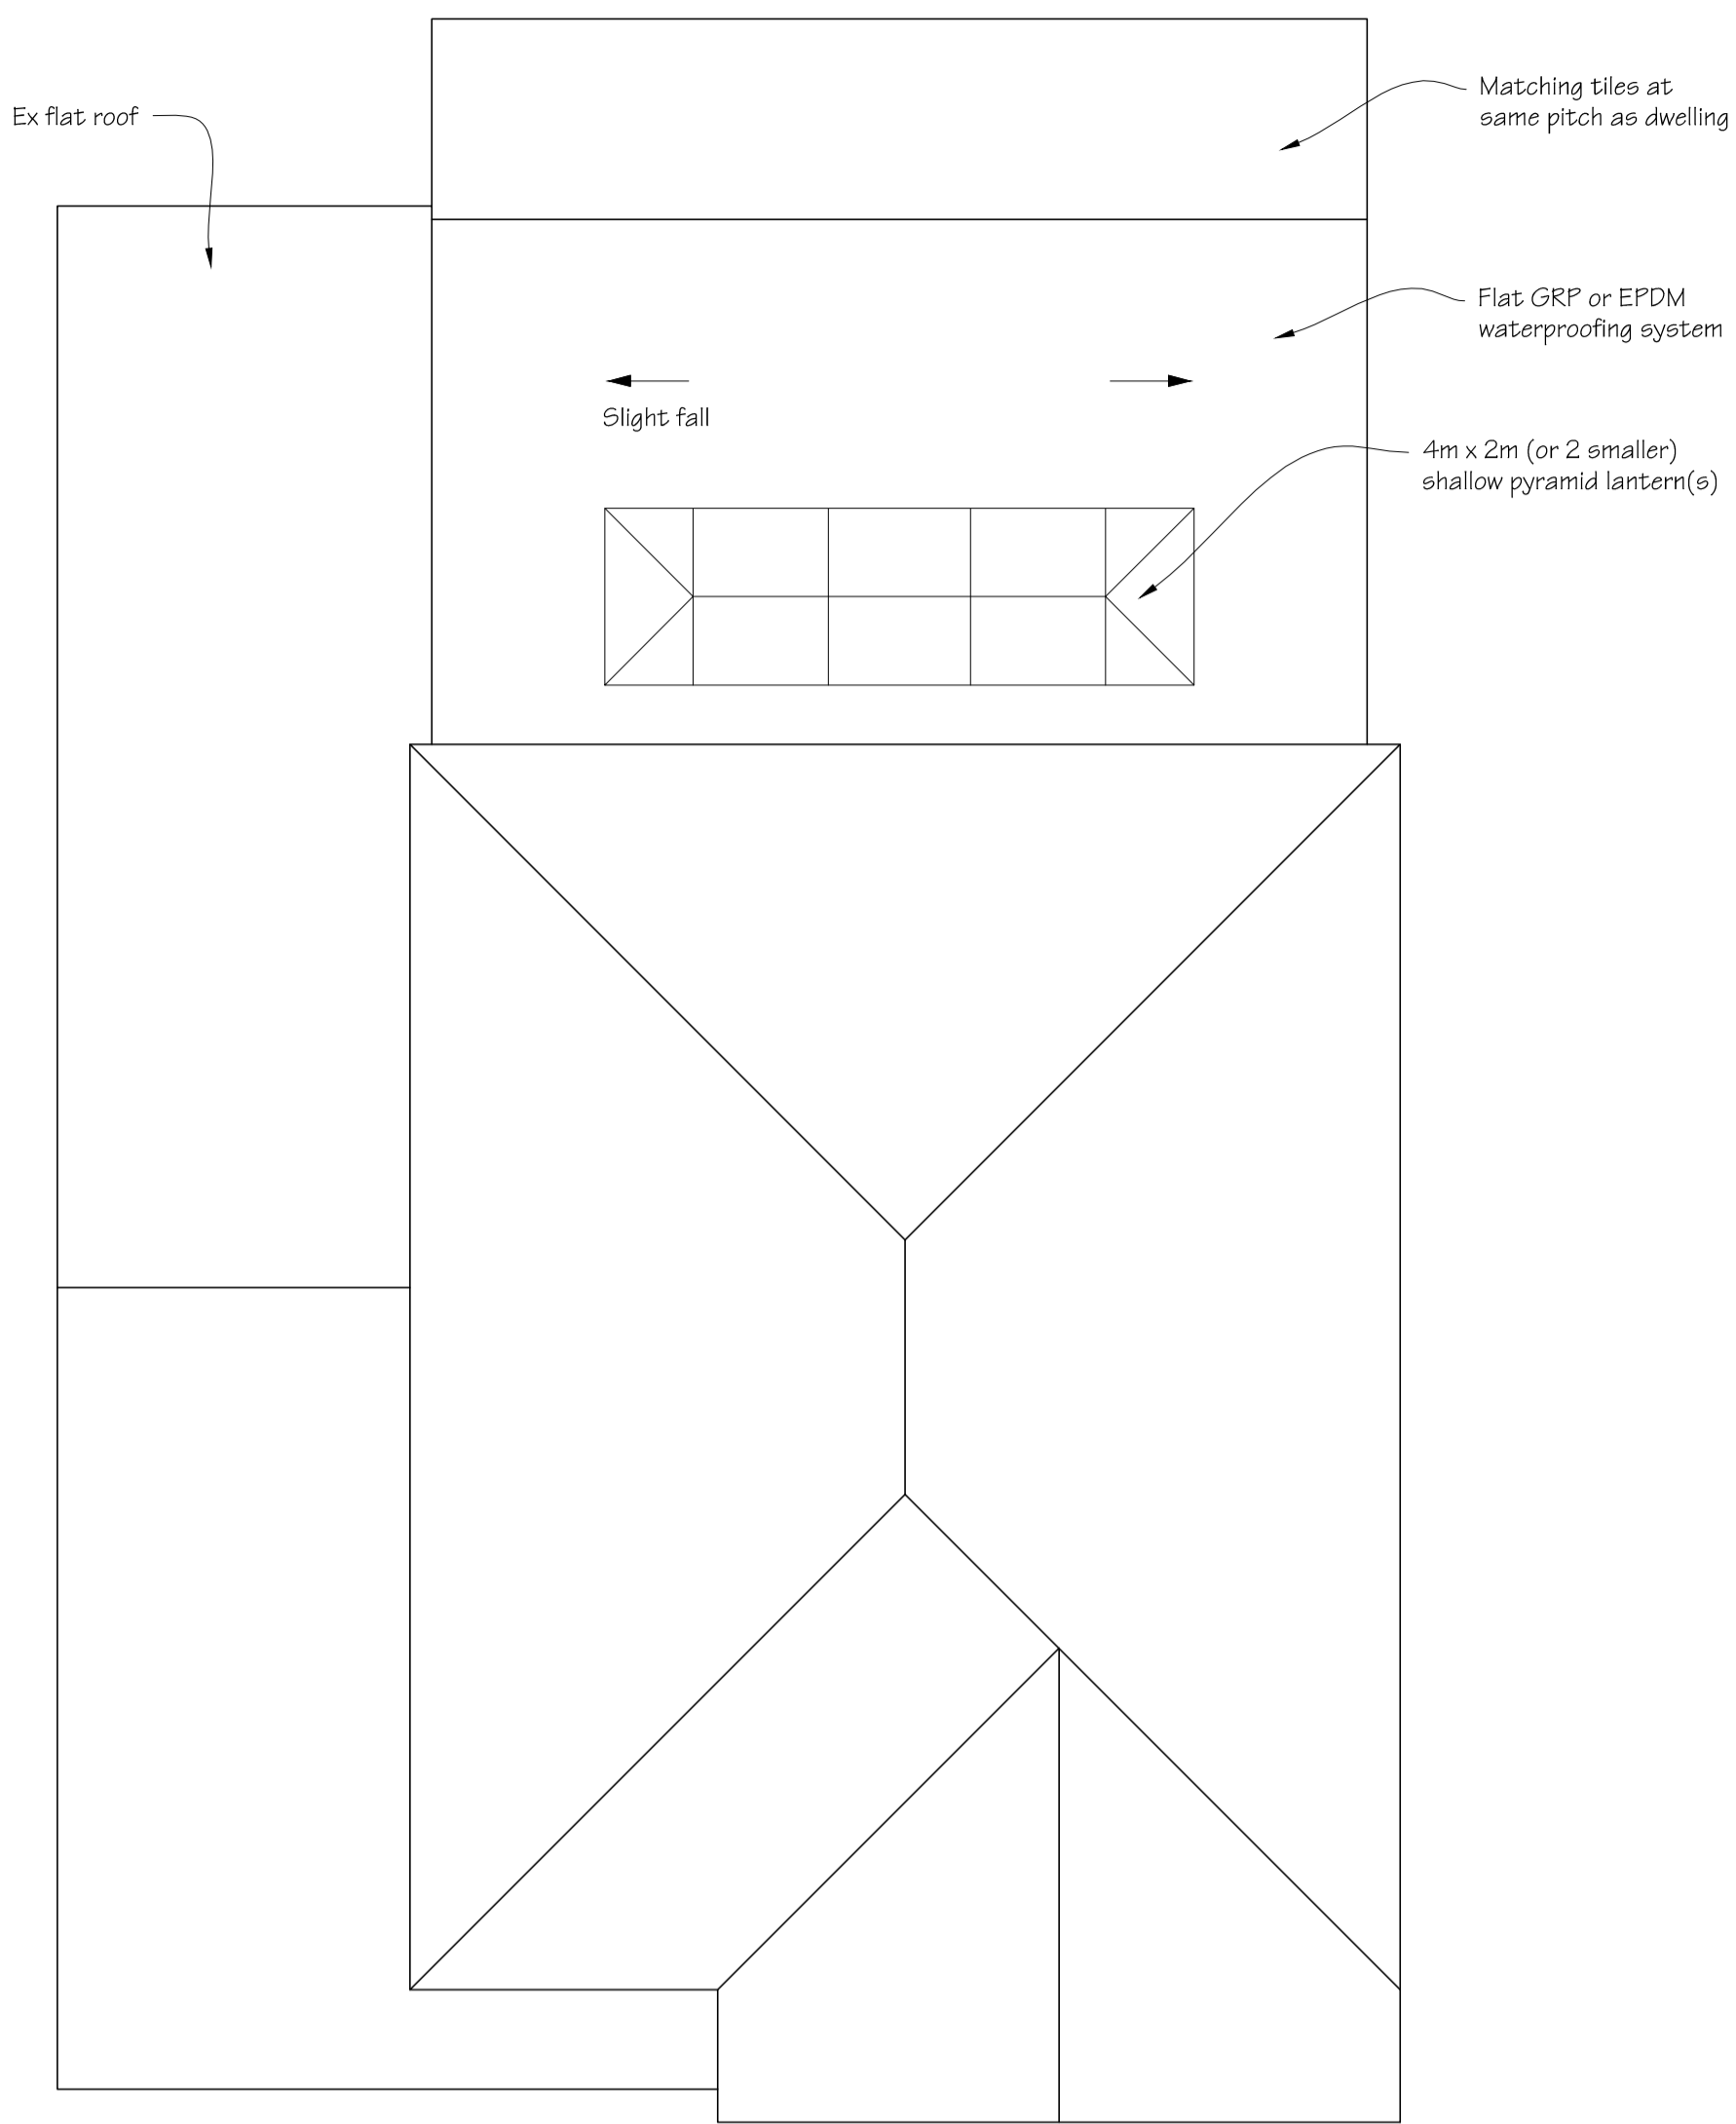


PROPOSED ROOF PLAN
Scale 1:50

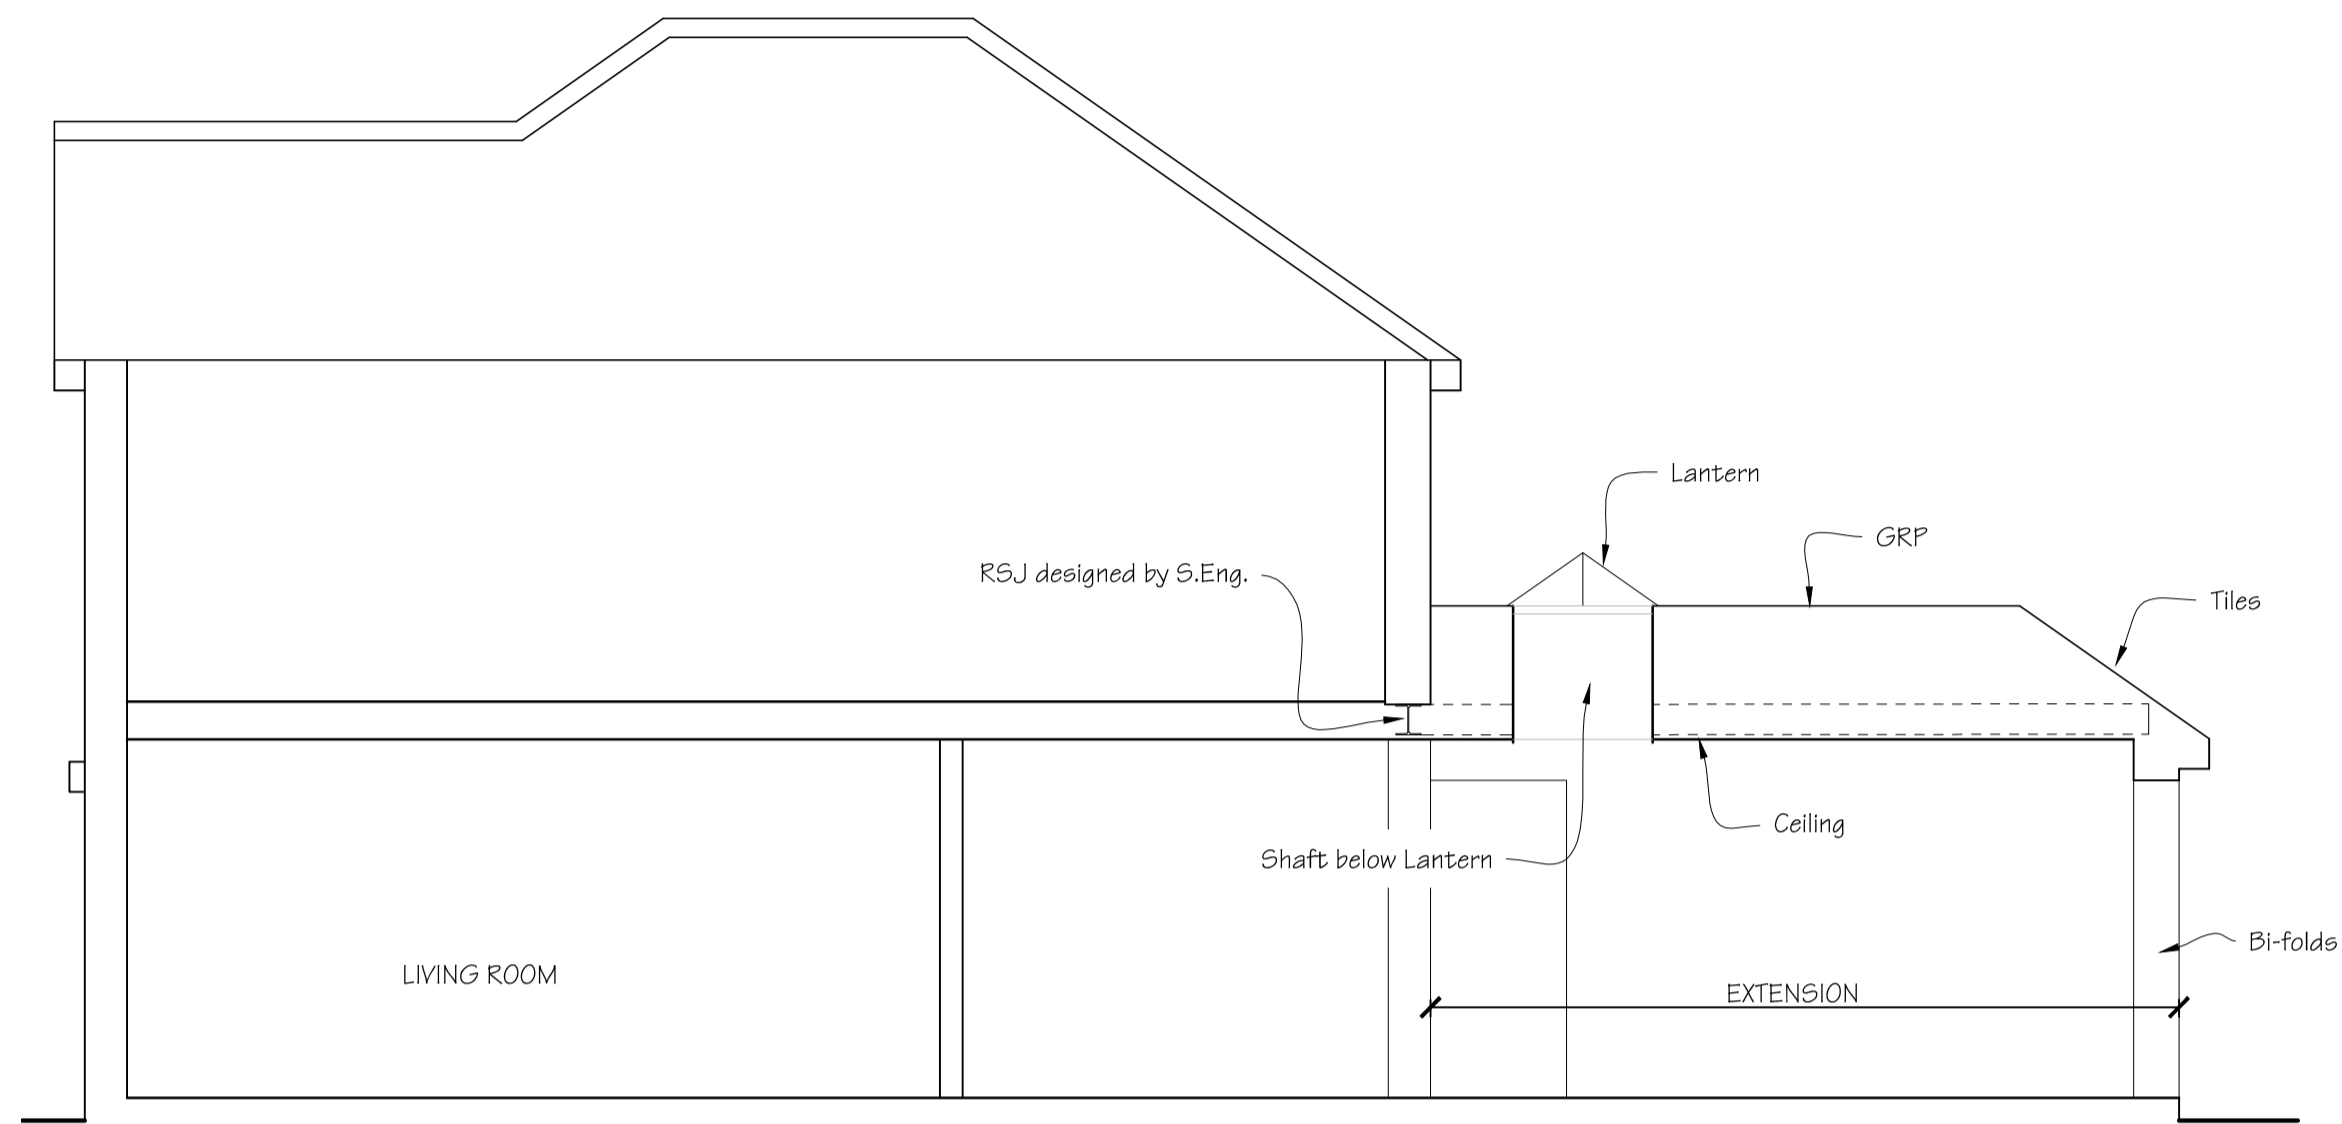

SECTION Thro' EXTENSION
(LOOKING N.W.)
Scale 1:100

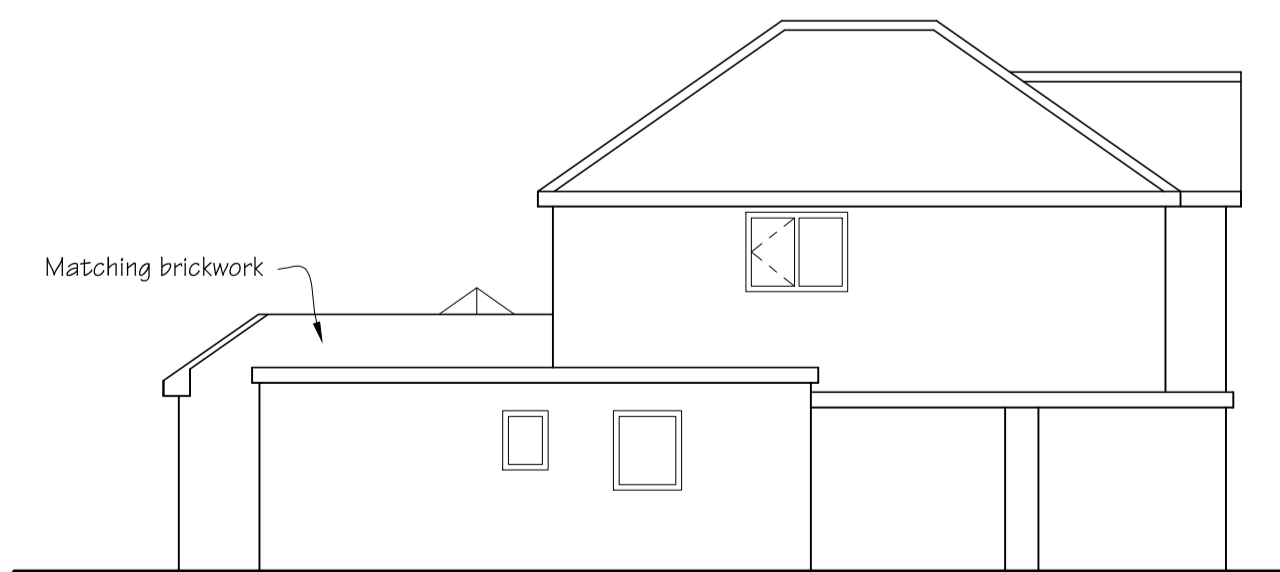

PROPOSED WEST ELEVATION
Scale 1:100

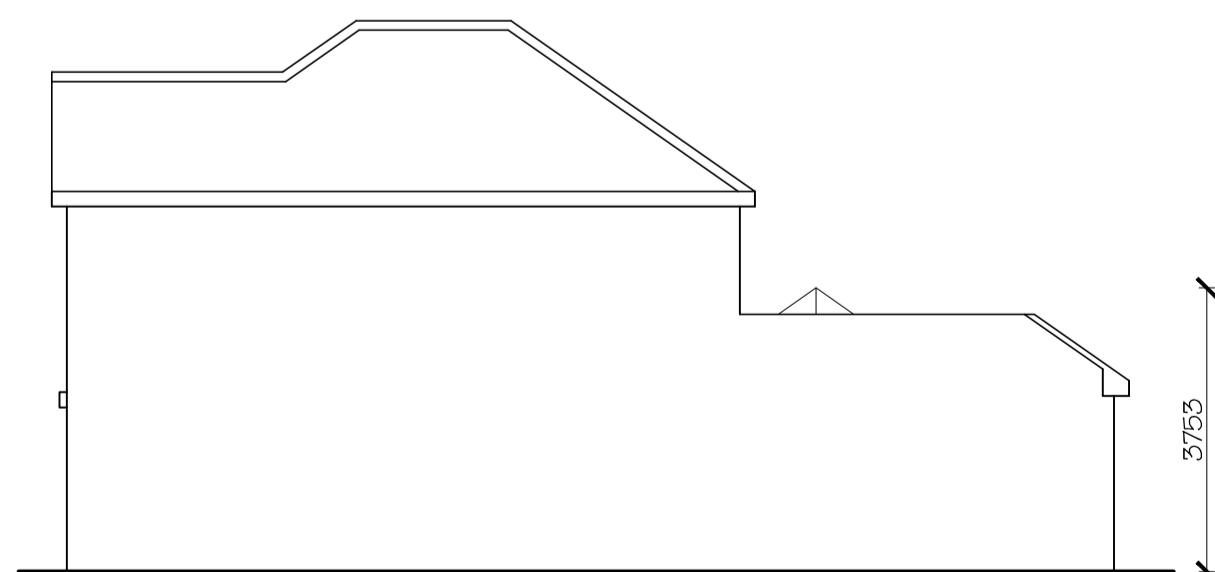

PROPOSED EAST ELEVATION
Scale 1:100



PROPOSED NORTH (Rear) ELEVATION
Scale 1:50

Ref & date	Description of revision(s)
Amendments	
Scale @ 1:50	
0.0 1 m 2 m 3 m	
Project: EXTENSION	
Title: PROPOSED PLANS & ELEVATIONS	
Dwg. No: 1006-02	
Date: Aug. 2020	
Client: Susan Vines	
77 West End Rd., Wyberton	
BOSTON, PE21 7LP	
Do NOT scale this drawing - use figured dims only. The Builder is responsible for checking site dimensions and any discrepancy must be reported in writing to the Designer immediately. Design Copyright reserved: consent must be obtained before copying this drawing.	
Build Design Ltd. www.build-design.biz 01507-522277	