

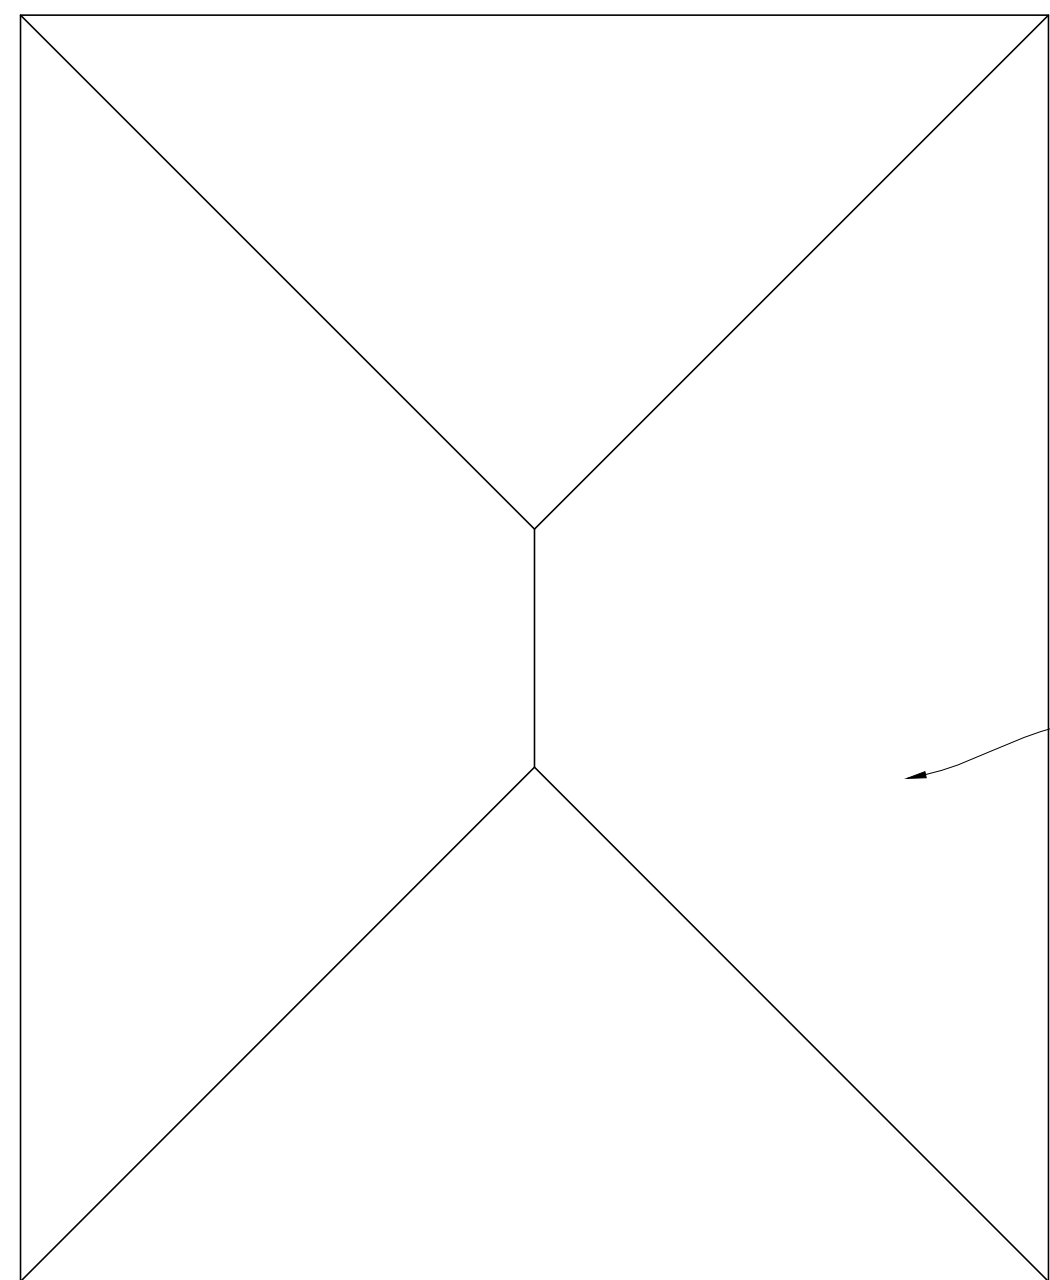




GARAGE FLOOR PLAN
Scale 1:50

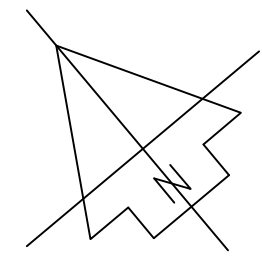


GARAGE ROOF PLAN
Scale 1:50

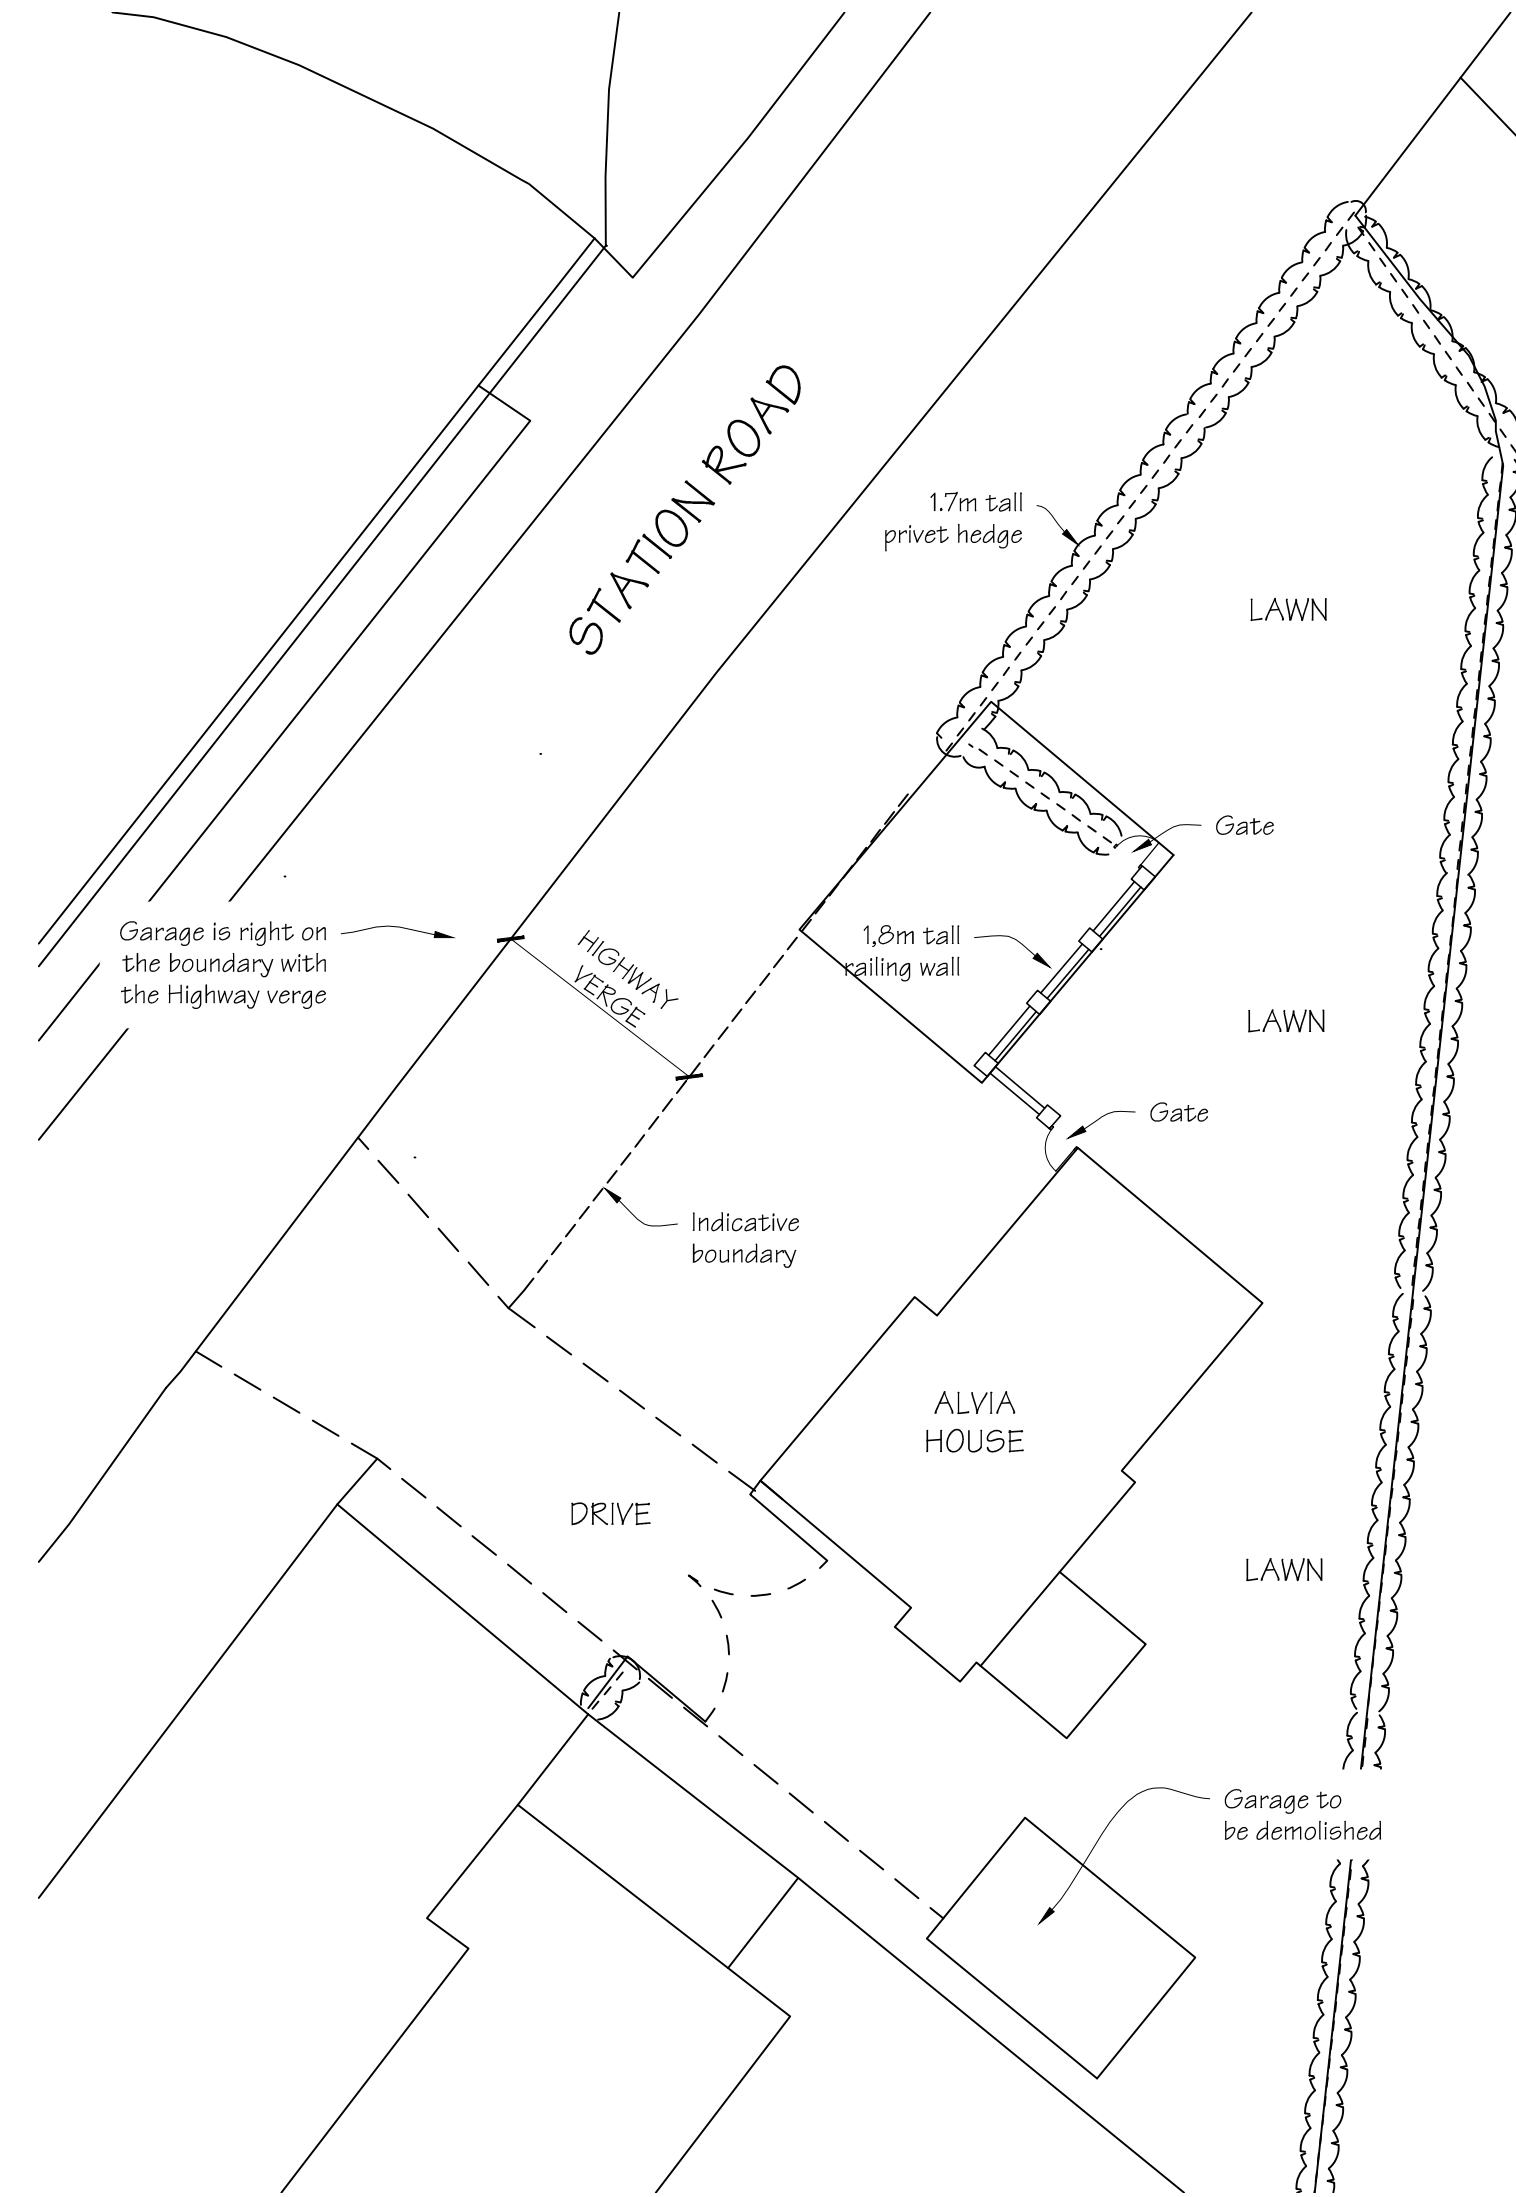

EXISTING SITE PLAN
Scale 1:200

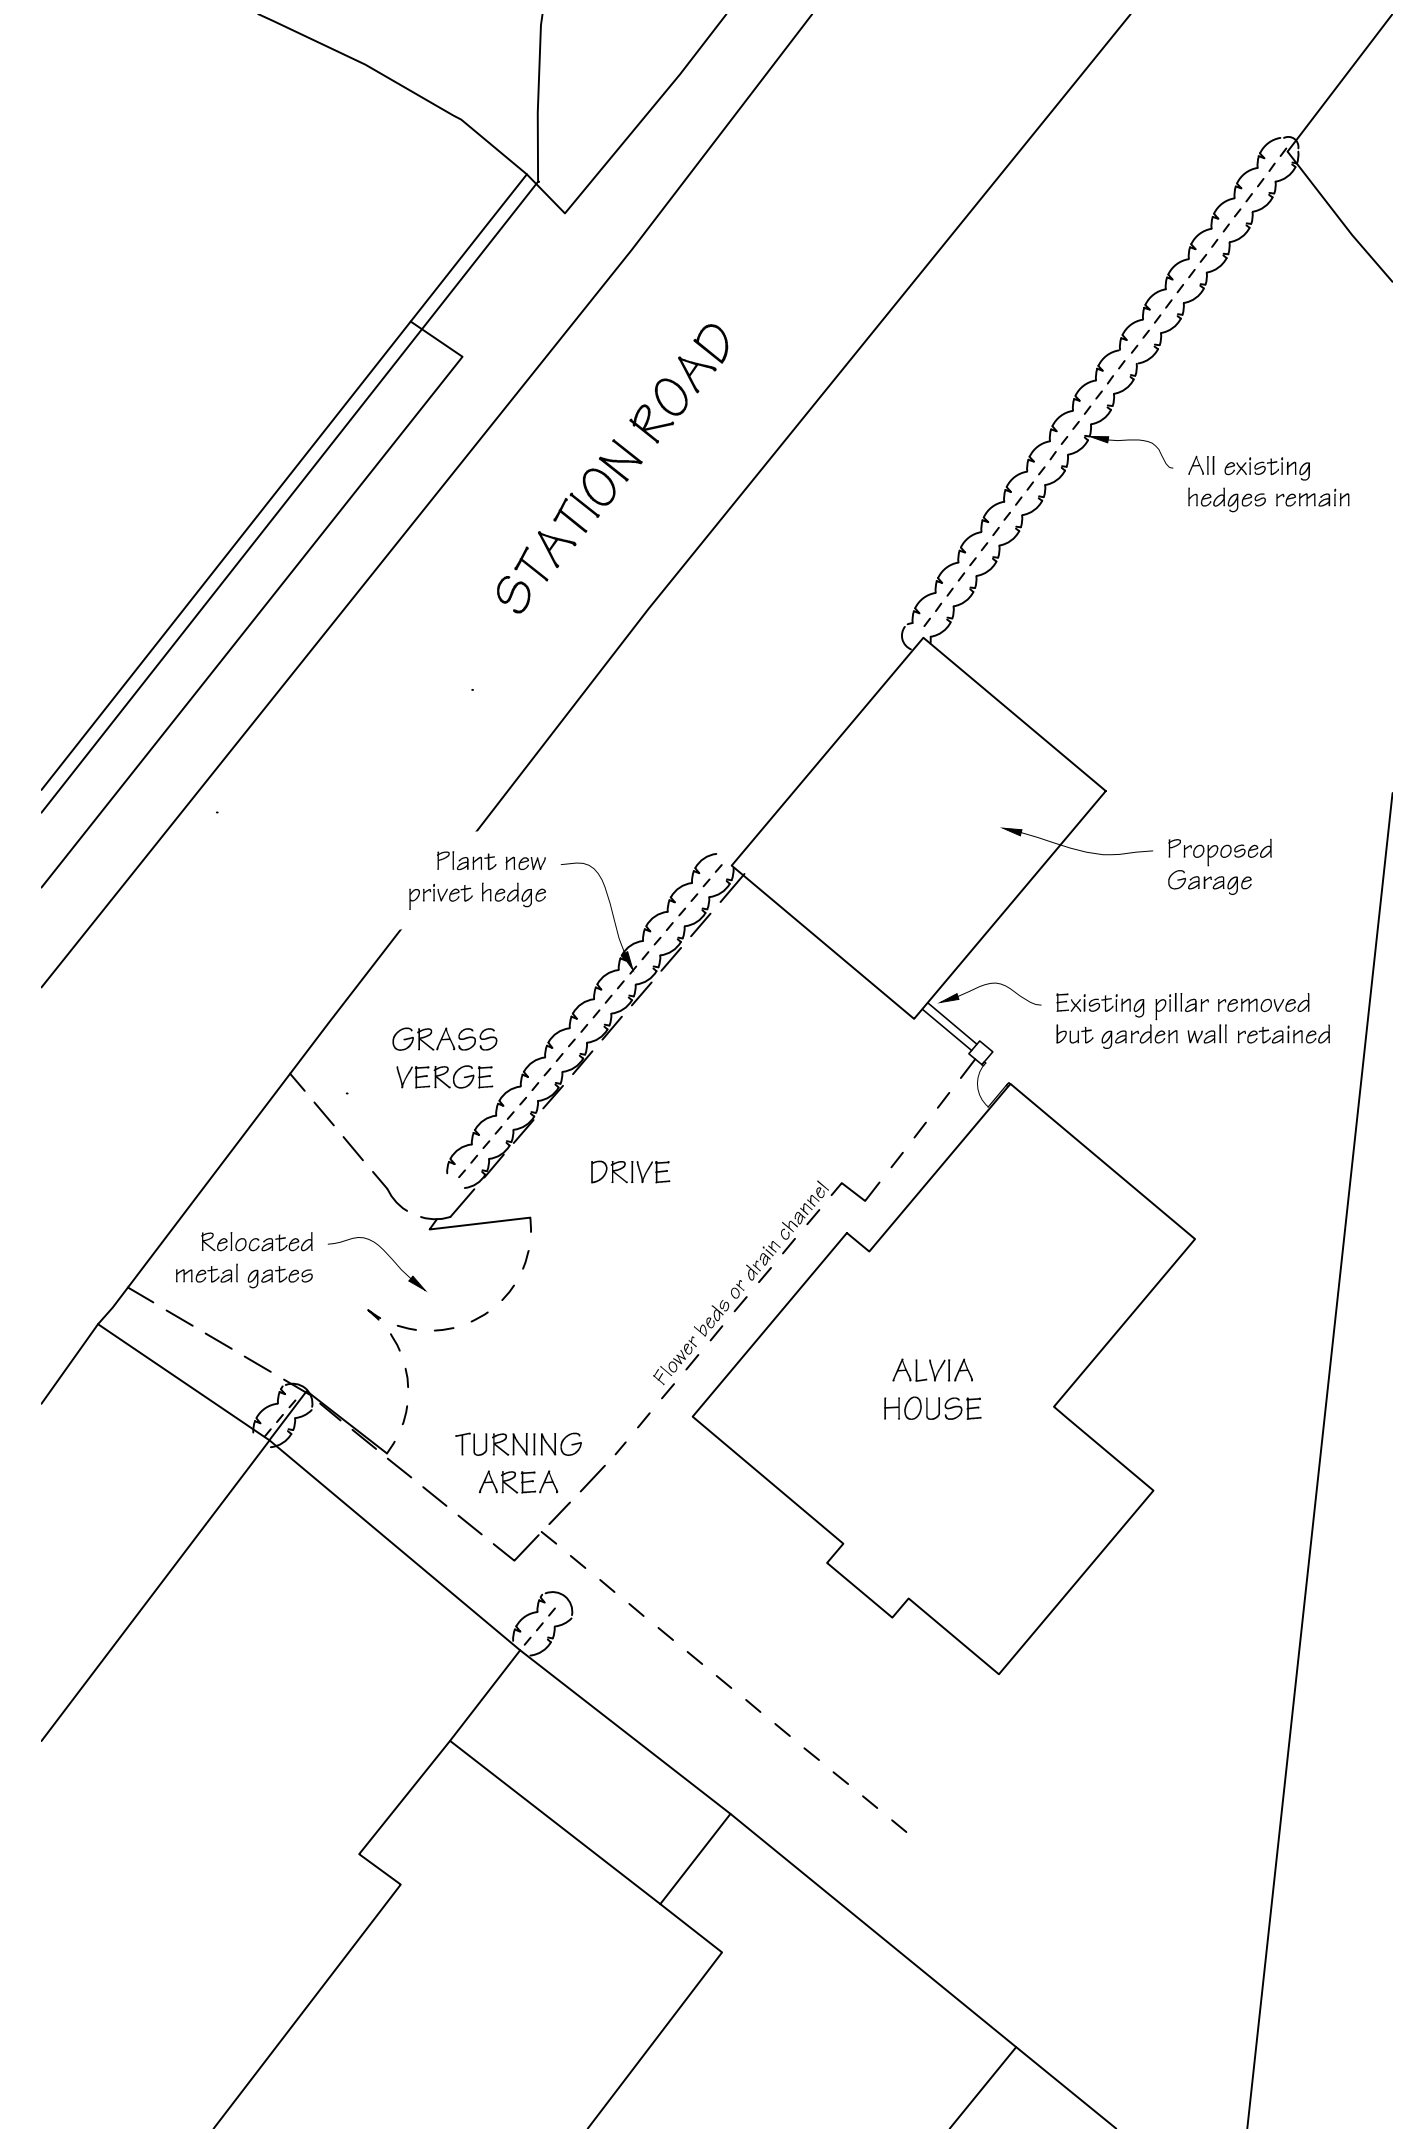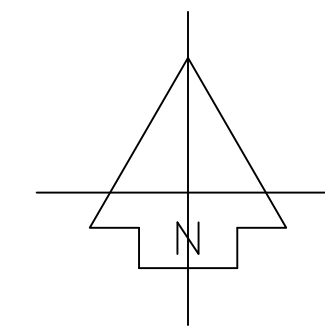

PROPOSED SITE PLAN
Scale 1:200

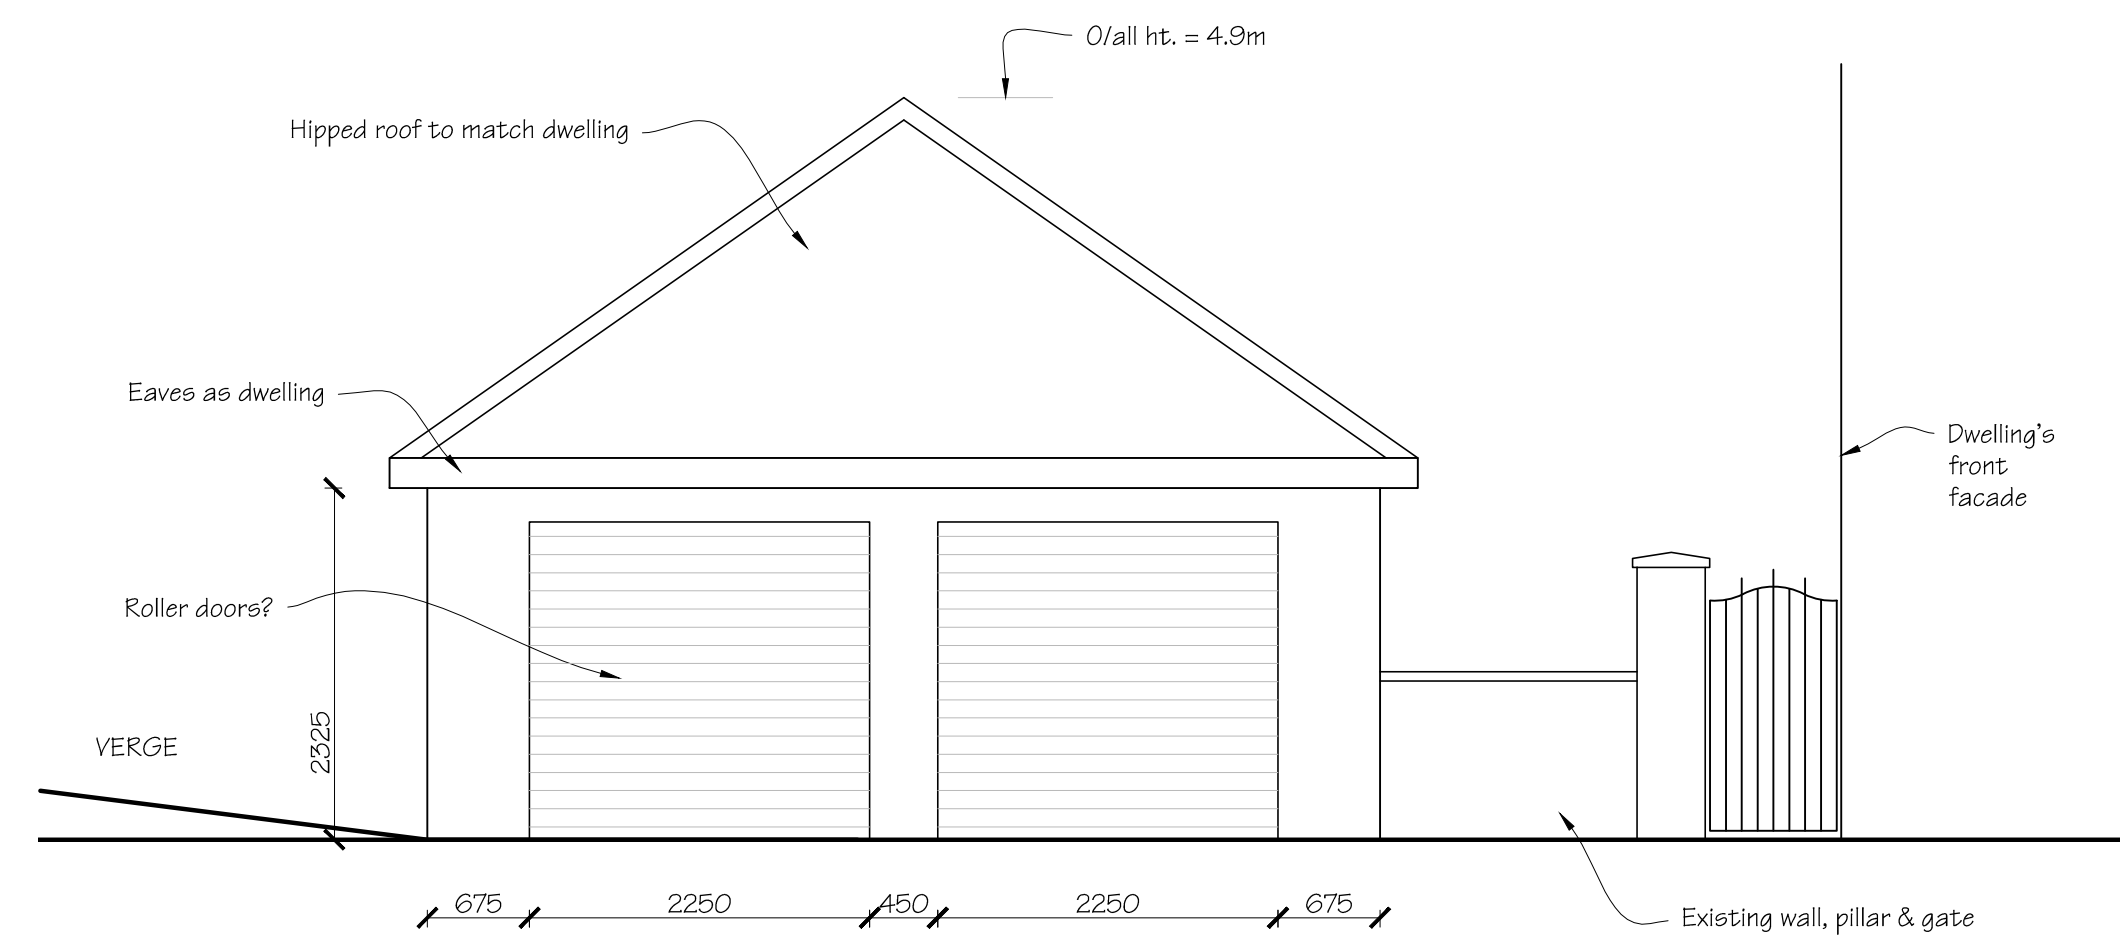

GARAGE SW ELEVATION
Scale 1:50

A - 06.07.21	Rear extn. replaces side extension
Ref & date	Description of revision(s)
Amendments	
Scale @ 1:100	
0.0 1m 2m 3m 4m 5m 6m	
 Build Design Ltd ARCHITECTURAL DESIGN & PROJECT MANAGEMENT	
Project: ALTERATIONS & EXTENSION	
Title: SITE PLANS & GARAGE	
Dwg. No: 1033-02A	
Date: April 2021	
Client: Mr. & Mrs. L Reynolds - Avia Ho., Station Rd. Hubberts Bridge, PE20 3QR	
Do NOT scale this drawing - use figured dims only. The Builder is responsible for checking site dimensions and any discrepancy must be reported in writing to the Designer immediately. Design Copyright reserved: consent must be obtained before copying this drawing.	
Build Design Ltd. www.build-design.biz 01507-522277	