



EXISTING NE ELEVATION  
Scale 1:50




EXISTING FRONT (NW) ELEVATION  
Scale 1:50

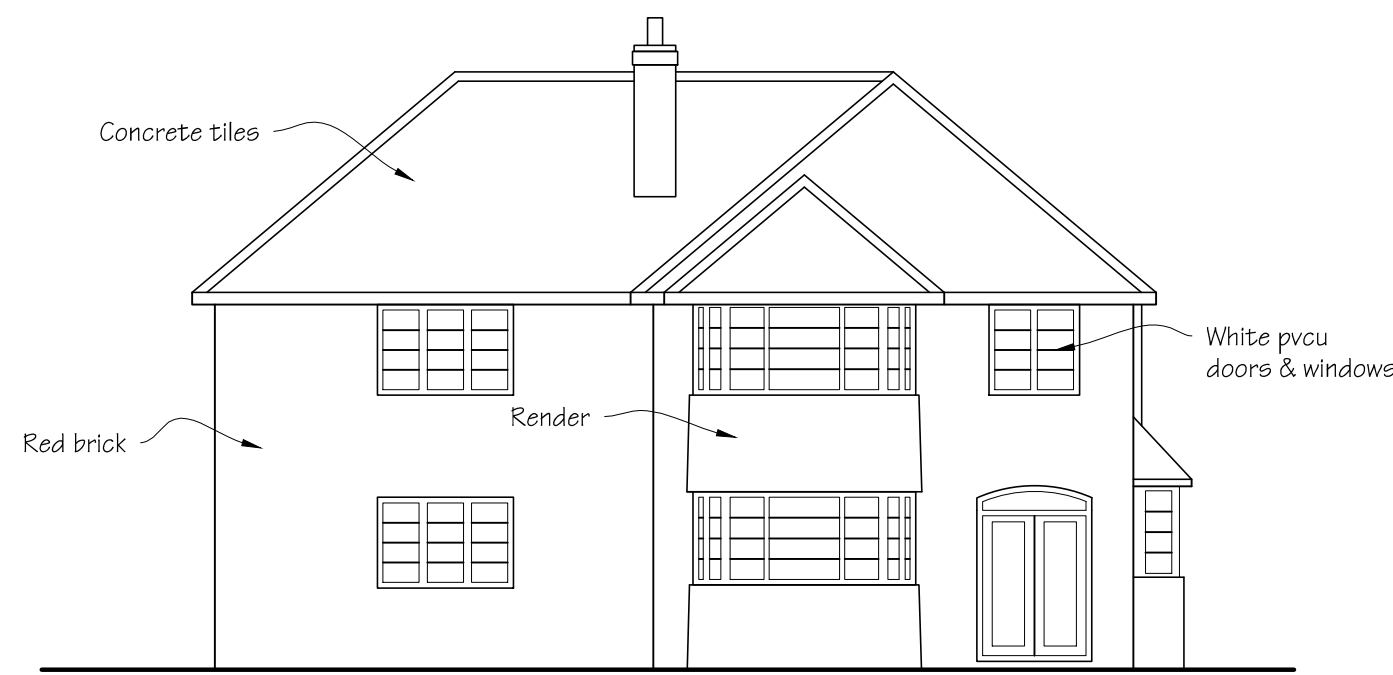


EXISTING SW ELEVATION  
Scale 1:50

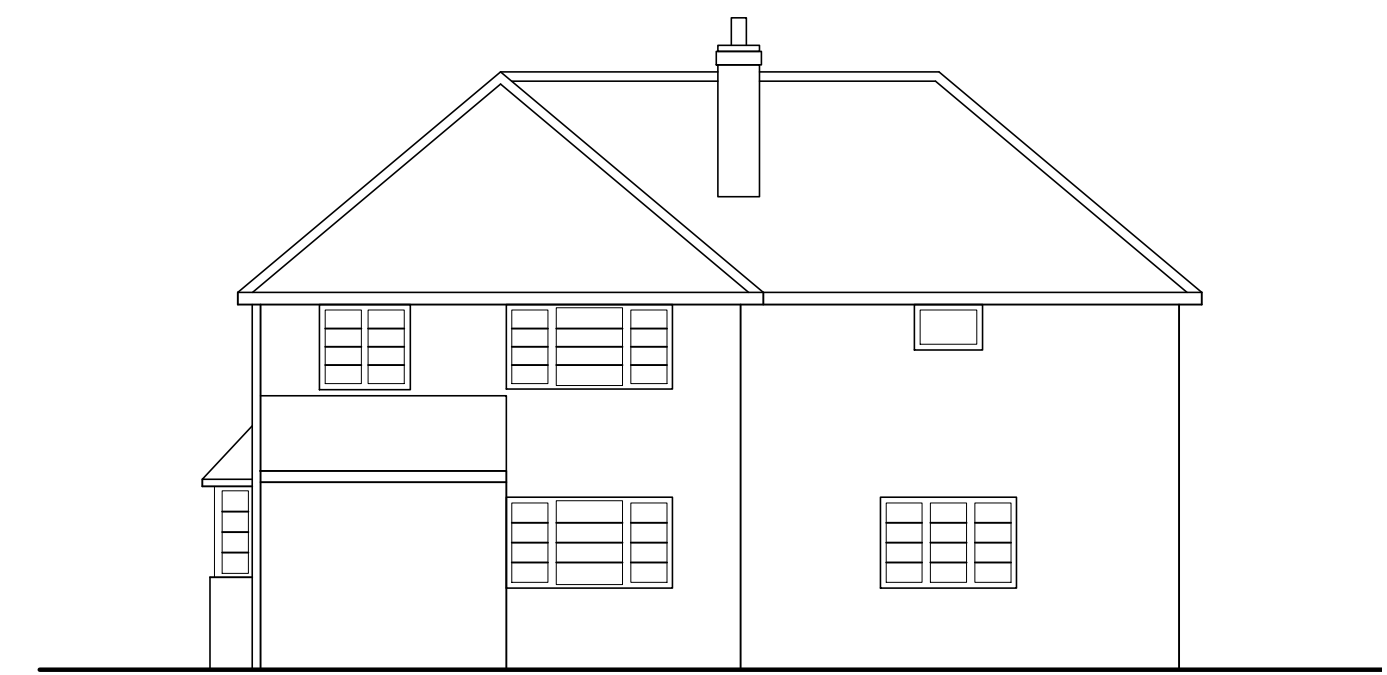


EXISTING REAR ELEVATION  
Scale 1:50

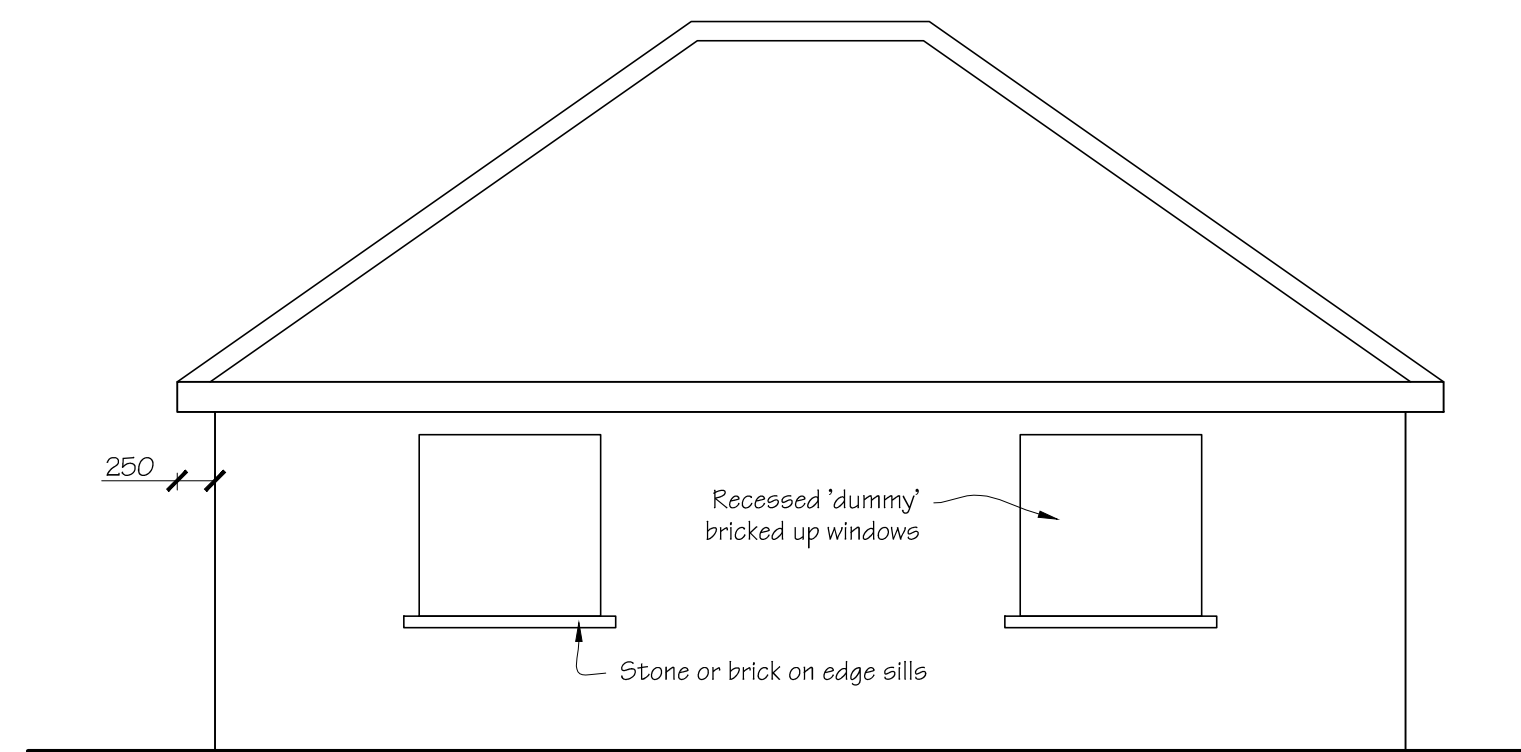

GARAGE NW ELEVATION  
(Roadside)

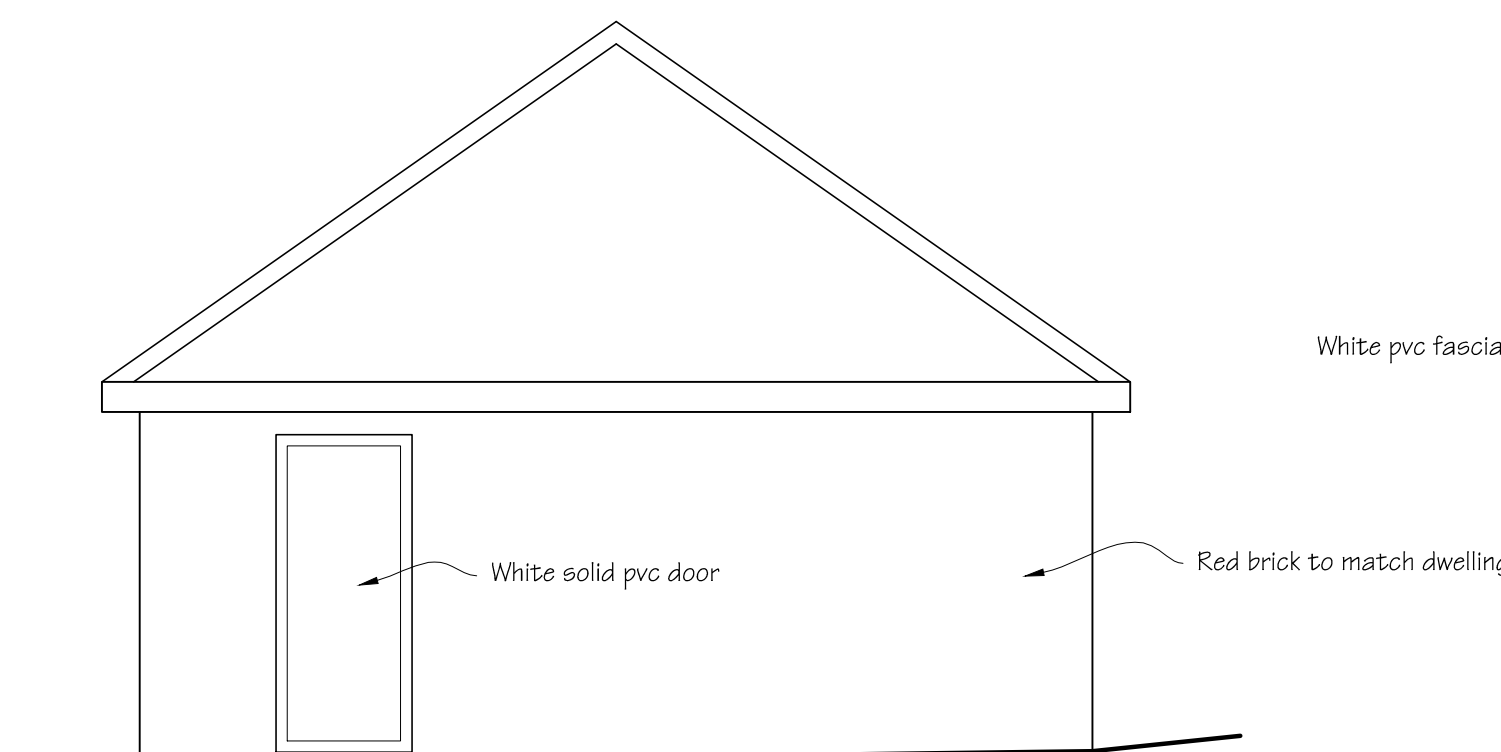

GARAGE NE ELEVATION

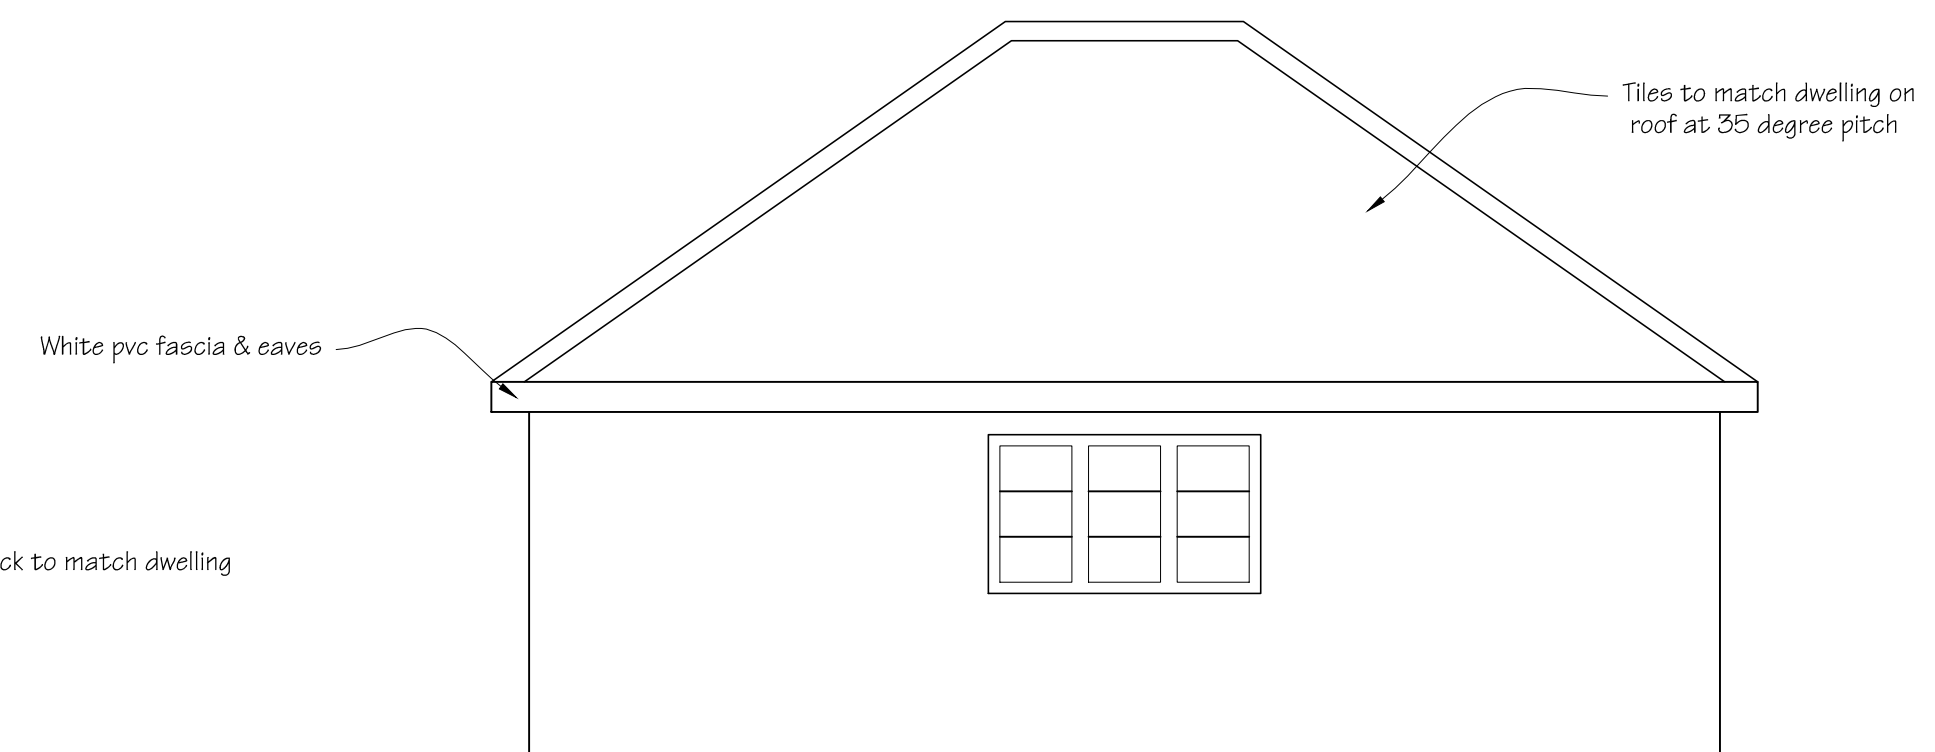

GARAGE SE ELEVATION

GARAGE ELEVATIONS at Scale of 1:50  
For other Elevation of Garage - see 1033-02

Ref & date	Description of revision(s)
Amendments	

Scale @ 1:100

0.0 1m 2m 3m 4m 5m 6m

  
**Build Design Ltd**  
ARCHITECTURAL DESIGN & PROJECT MANAGEMENT

Project: ALTERATIONS & EXTENSION

Title: ELEVATIONS  
Dwg. No: 1033-04

Date: April 2021 Scales as shown

Client: Mr. & Mrs. L Reynolds - Avia Ho.,  
Station Rd. Hubberts Bridge, PE20 3QR

Do NOT scale this drawing - use figured dims only.  
The Builder is responsible for checking site dimensions  
and any discrepancy must be reported in writing to  
the Designer immediately. Design Copyright reserved:  
consent must be obtained before copying this drawing.  
Build Design Ltd. www.build-design.biz 01507-522277

DRAFT DRAFT DRAFT  
NOT YET APPROVED