


PROPOSED NE ELEVATION
Scale 1:50

FRONT (NW) ELEVATION IS UNCHANGED

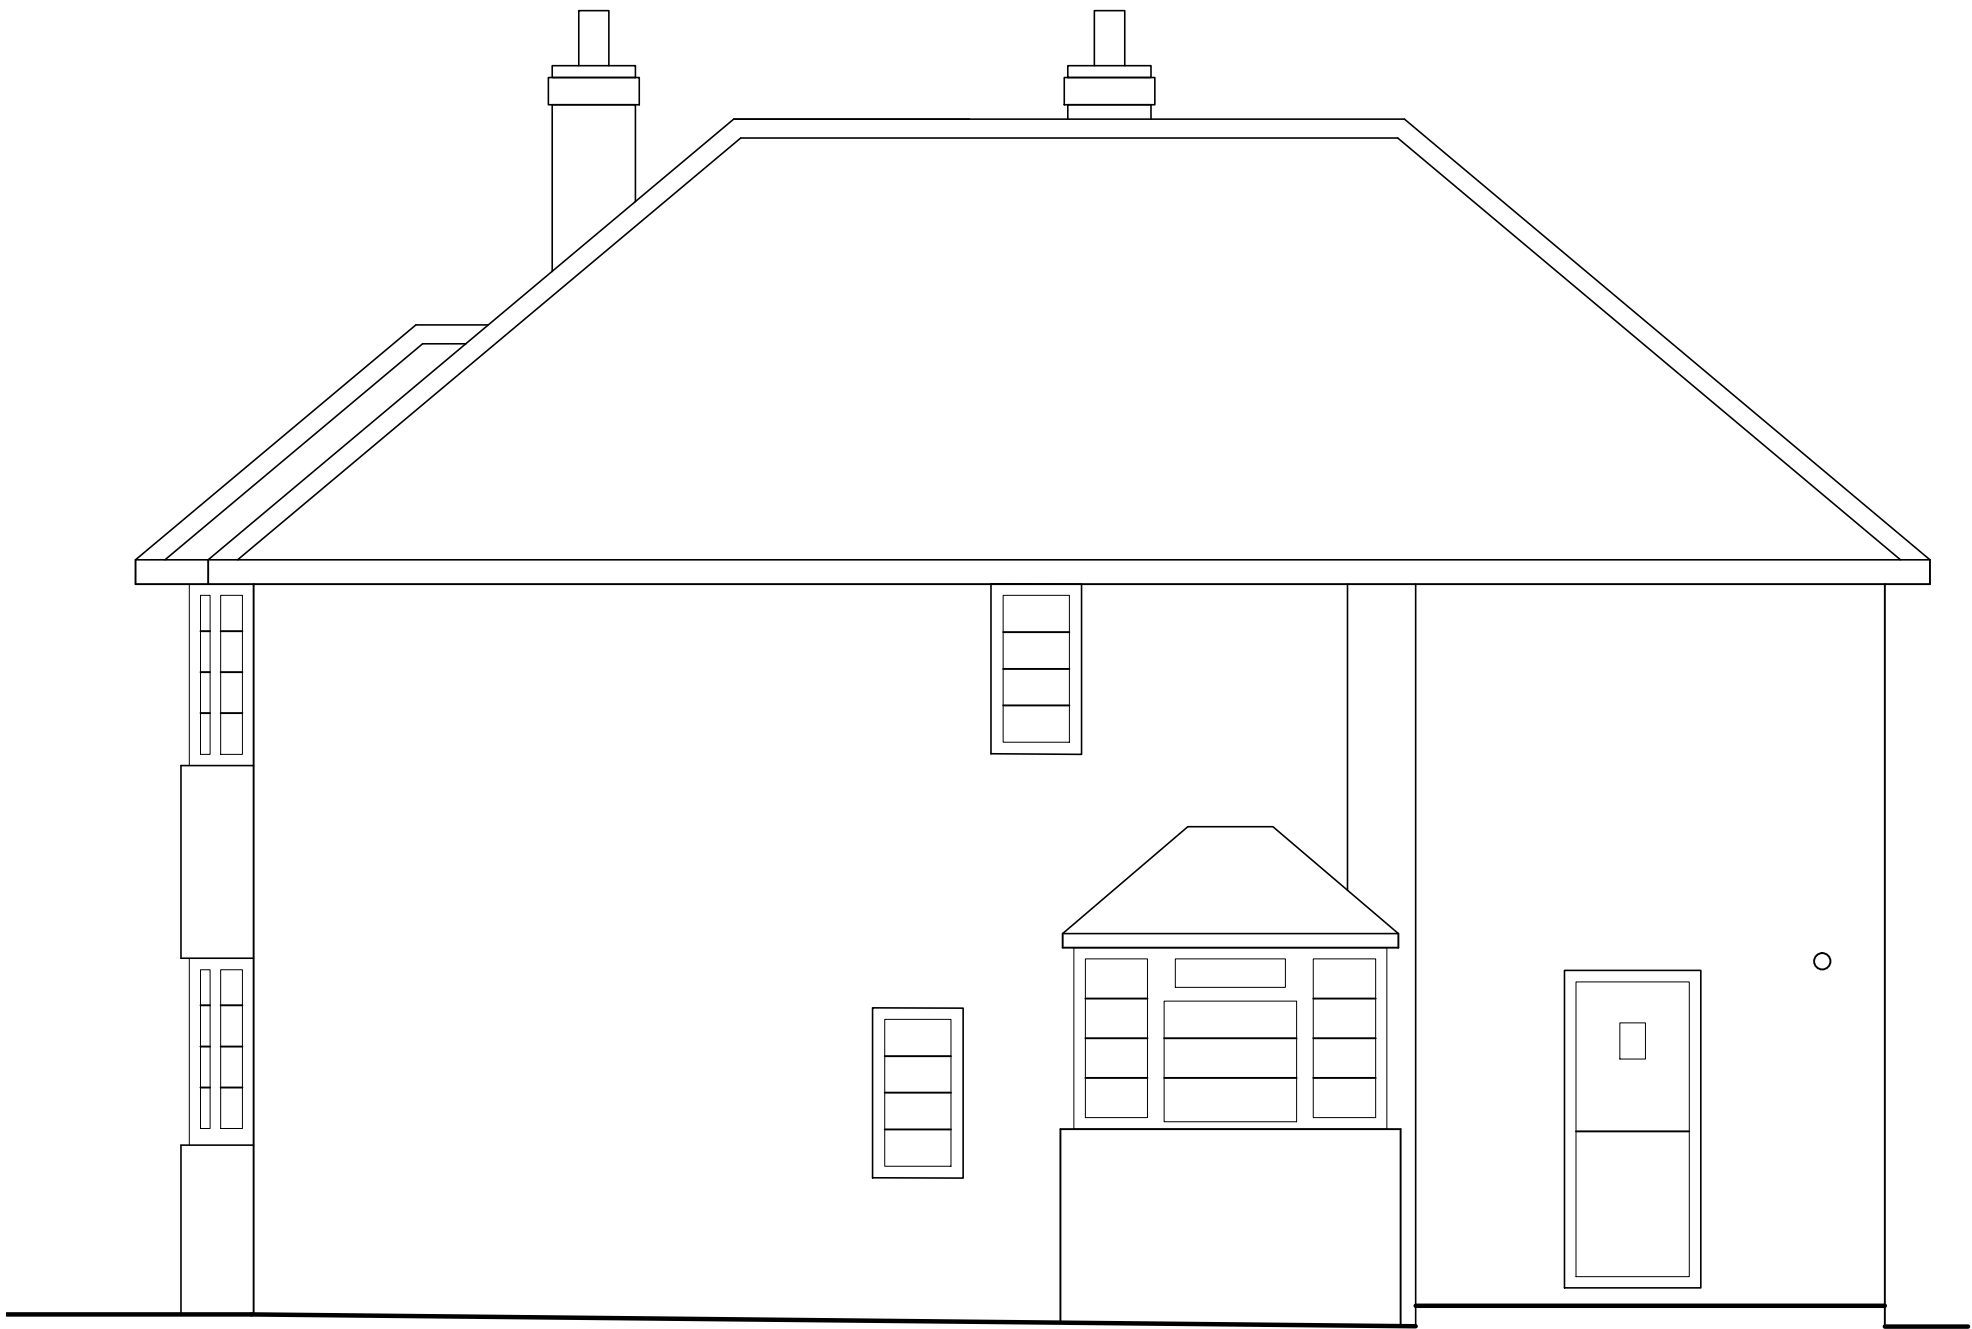

PROPOSED SW ELEVATION
Scale 1:50



PROPOSED REAR ELEVATION
Scale 1:50

B - 06.07.21	WG moved after neighbour agreement
A - 05.07.21	Rear extn. replaces side extension
Ref & date	Description of revision(s)
Amendments	
Scale @ 1:50	
0.0 1 m 2 m 3 m	
Build Design Ltd	
ARCHITECTURAL DESIGN & PROJECT MANAGEMENT	
Project: ALTERATIONS & EXTENSION	
Title: PROPOSED HOUSE ELEVATIONS	
Dwg. No: 1033-05B	
Date: April 2021	
Scales as shown	
Client: Mr. & Mrs. L Reynolds - Avia Ho., Station Rd. Hubbets Bridge, PE20 3QR	
Do NOT scale this drawing - use figured dims only. The Builder is responsible for checking site dimensions and any discrepancy must be reported in writing to the Designer immediately. Design Copyright reserved: consent must be obtained before copying this drawing.	
Build Design Ltd. www.build-design.biz 01507-522277	