

Entire area shaded green to be planted with Low/Medium ground covering shrubs (approx. height/spread at maturity):

Cotoneaster 'horizontalis'
30cm height / 2-3m spread

Hypericum Bellum
1m height / 2m spread

Ceanothus 'gloriosus'
2-3m height / spread

Mahonia japonica
3m height / spread

Escallonia rubra 'Woodside'
3m height / spread

40/60cm container grown/shrub, shelter/rabbit protection/small stake, planted 2/3m apart.

Ground cover plants to be planted in groups of 3/5/7's with lower growing plant species nearer the front (roadside), plant species chosen for their biodiversity, helping pollinators/insects and birds.

Trees:

SP - Euonymus europaeus - Spindle.

PK - Prunus 'Kanzan'

SA - Sorbus aria - Whitebeam.


10ltr container grown/root ball / 1.5-2m / 2m stake / 2 x tree ties / rabbit guard and weld mesh tree guard.

Raised kurb areas shaded red to be concrete block paving in brindle colour

Entire area shaded grey to be finished in tarmacadam

Cycle parking (see detail below)

6ft galvanized steel palisade fence (shown in blue)

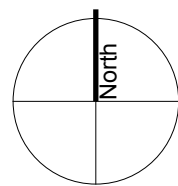

Amendments
a) 20.08.21 - Bike shelter details added

SDA

STEVEN DUNN ARCHITECTS
T: 01526 860757 E: steve@stevendunnarchitects.co.uk
HADLEIGH HOUSE, HIGH STREET, WALCOTT, LINCOLN, LN43SN

PROJECT DETAILS

Proposed New Showroom at Boston


CLIENT

DRAWING TITLE


Proposal Landscaping Plan

DATE August 2021	DRAWN E.B
SCALE 1:200 @ A2	DRNG No. 2448-A3-10a

Copyright: This drawing and its entire contents are protected under the Copyright (Designs and Patents) Act 1988, and no portion shall be copied, duplicated, or otherwise reproduced and/or transmitted by any means whatsoever, without the prior written consent of the Author. Do not scale from this drawing. Work to figured dimensions only. All dimensions are to be checked on site prior to commencement of works. Any discrepancies must be brought to the attention of the Architect prior to commencement of works on site.

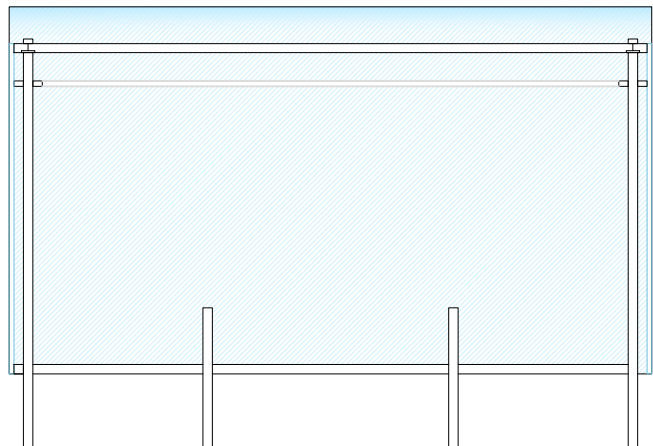

Proposed Bike Shelter
Front Elevation - 1:40

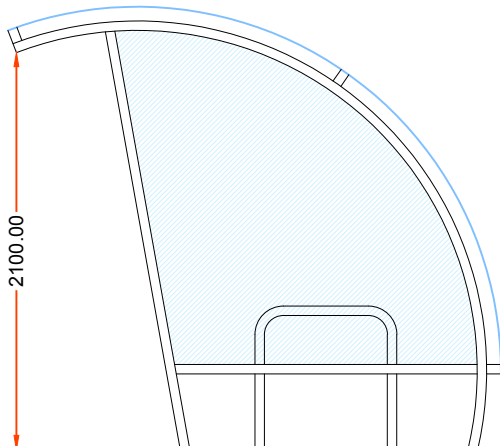

Proposed Bike Shelter
Side Elevation - 1:40