




East Elevation
1:200

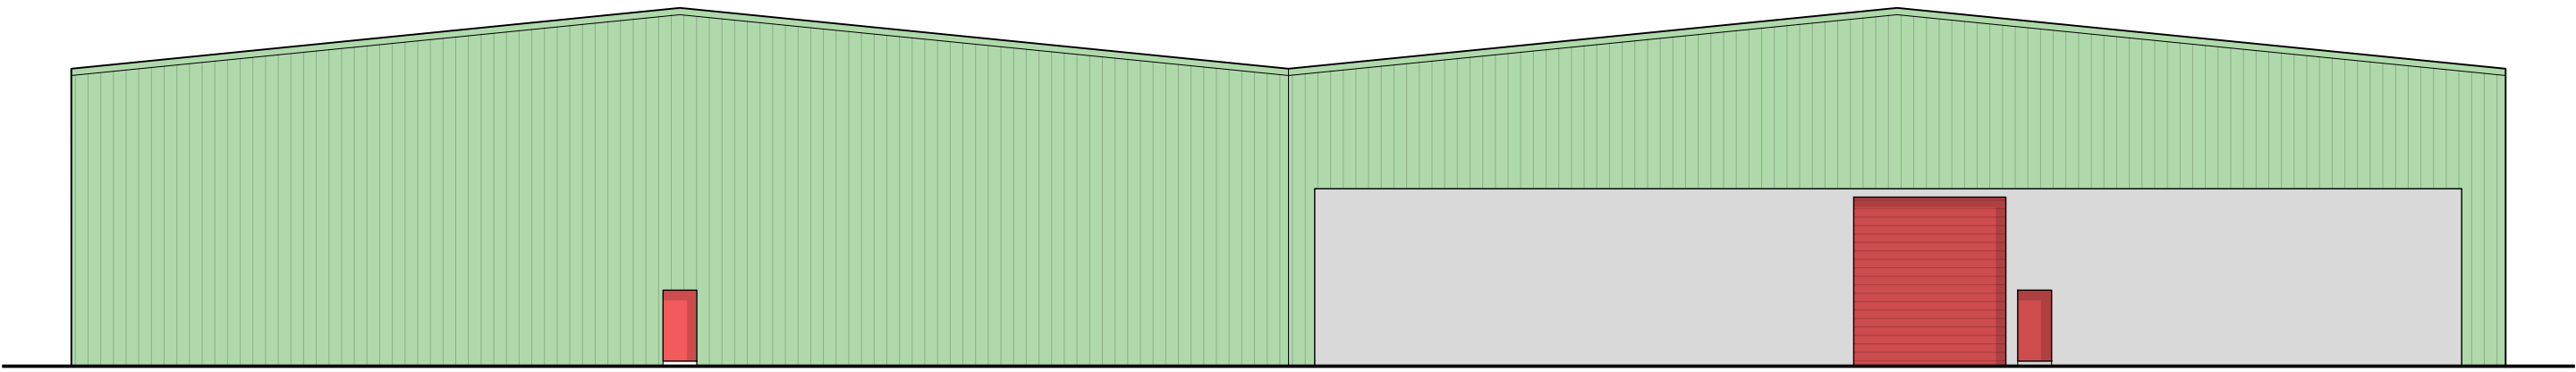


West Elevation
1:200

 

Roof Plan
1:500


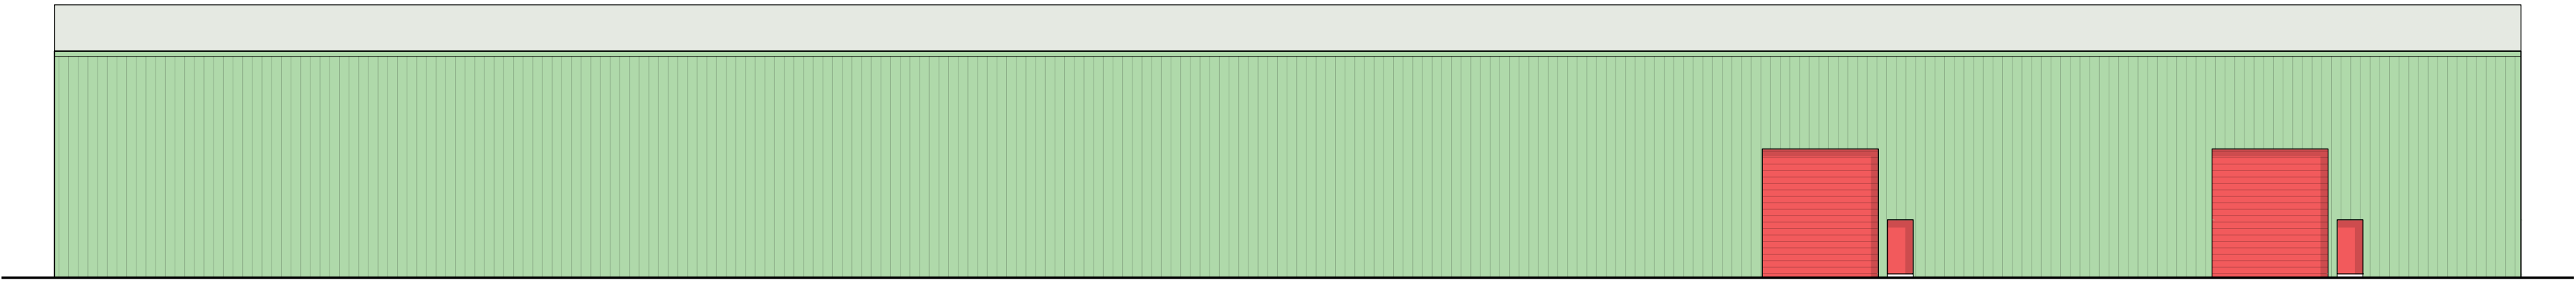


South Elevation
1:200

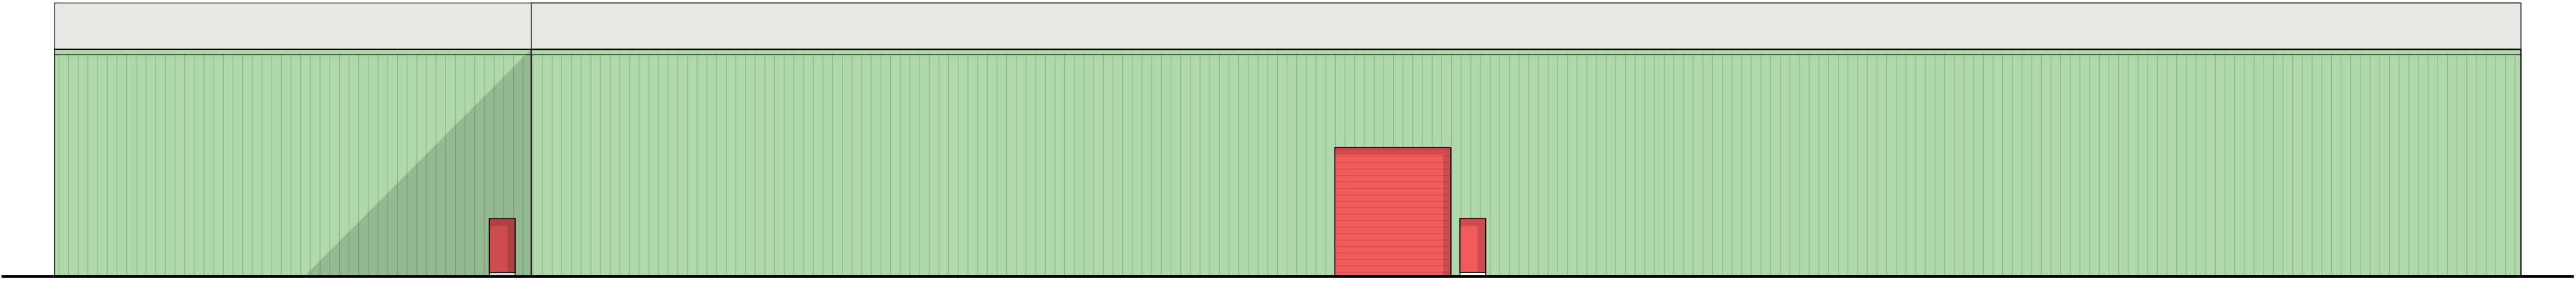

North Elevation
1:200

Notes
Copyright
© Robert Doughty Consultancy Limited.
All rights described in the Copyright, Designs and Patents Act 1988 have been asserted.
Ordnance Survey Map
© Crown Copyright. OS Licence No: AR 100010613.
Dimensions
All dimensions shown are for the purposes of obtaining the relevant planning permission only.
CDM 2015
This drawing is for illustrative purposes and/or obtaining the relevant planning permission only. It should not be used for construction and accordingly, risk identification under the Construction (Design & Management) Regulations 2015 has not been undertaken.

  

Rev	Description	Date
-----	-------------	------

rdc
Robert Doughty
Consultancy
32 High Street, Helpingsham
Sleaford, Lincolnshire, NG34 0RA
Tel: 01529 421646
Email: admin@rdc-landplan.co.uk
Web: www.rdc-landplan.co.uk

Client
Mason Bros Transport Ltd

Project
Extension to existing store
North End, Swineshead

Drawing
Existing Elevations

Scale @ A1 As shown	Date 17/01/24
-------------------------------	-------------------------

Drawn By WW	Checked By LMS
-----------------------	--------------------------

Job Number 1178-10	Status PL	Purpose of Issue Planning
------------------------------	---------------------	-------------------------------------

Drawing No. 1178-10_PL_EL01	Rev -
---------------------------------------	-----------------