




East Elevation

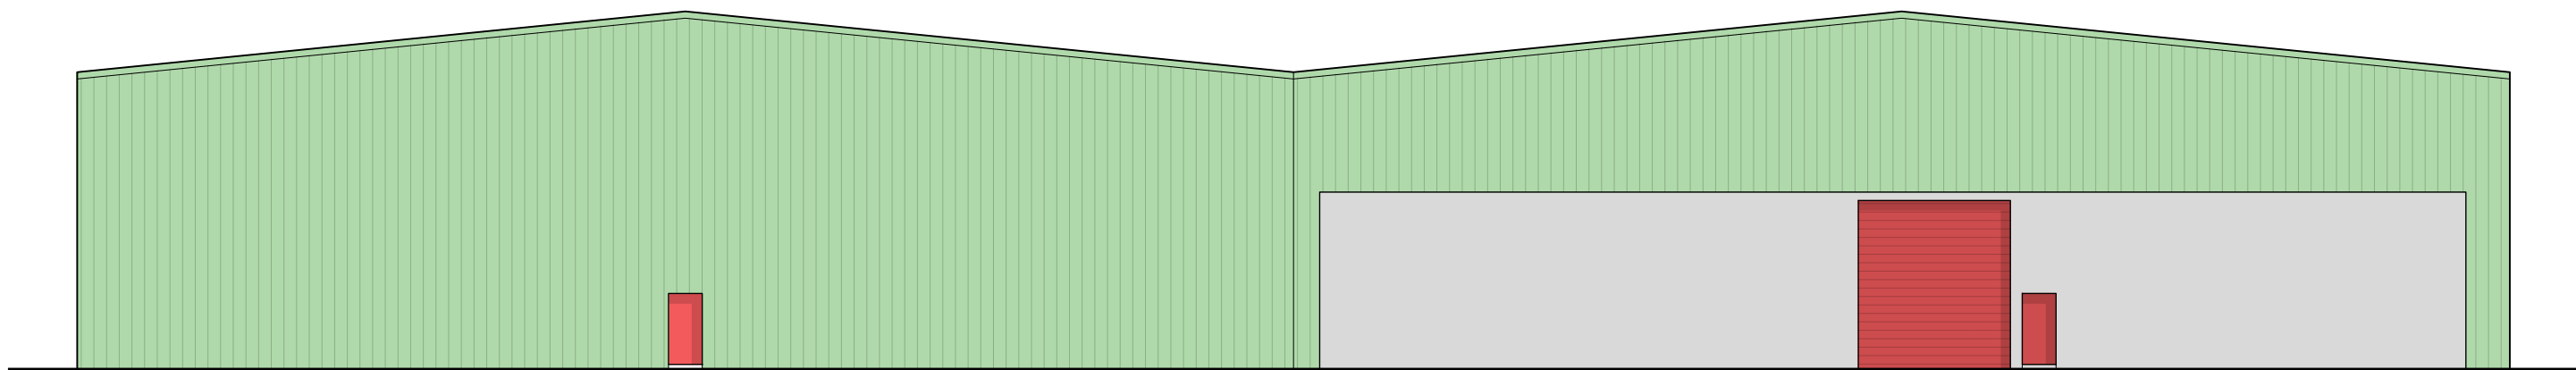


West Elevation

 

Roof Plan

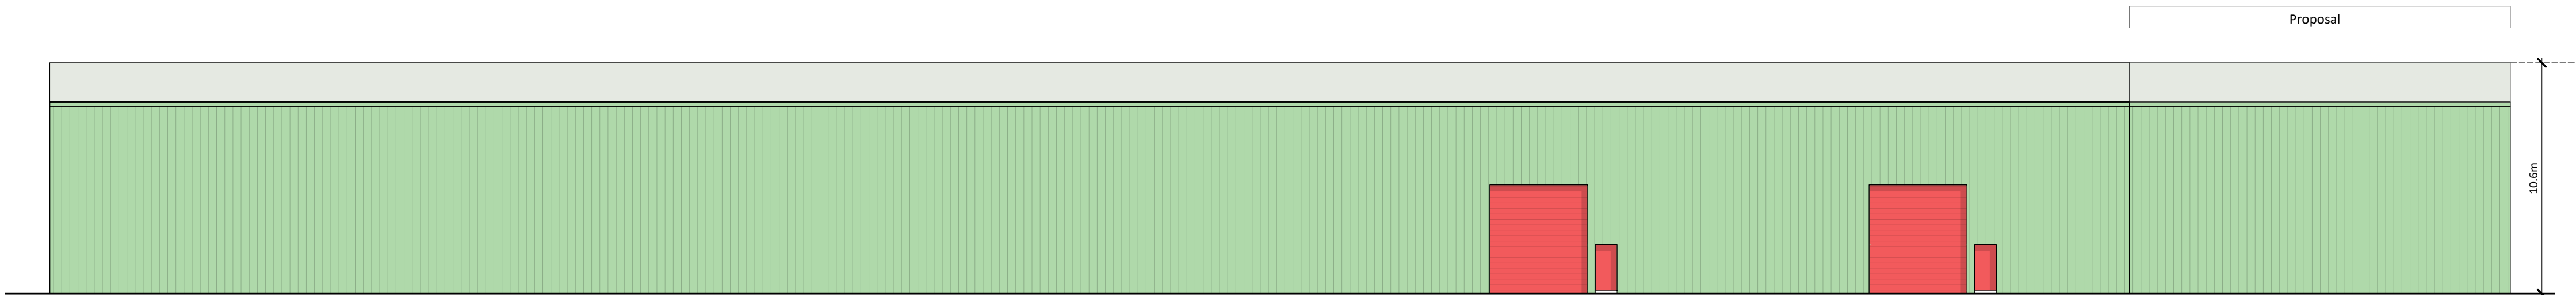

South Elevation

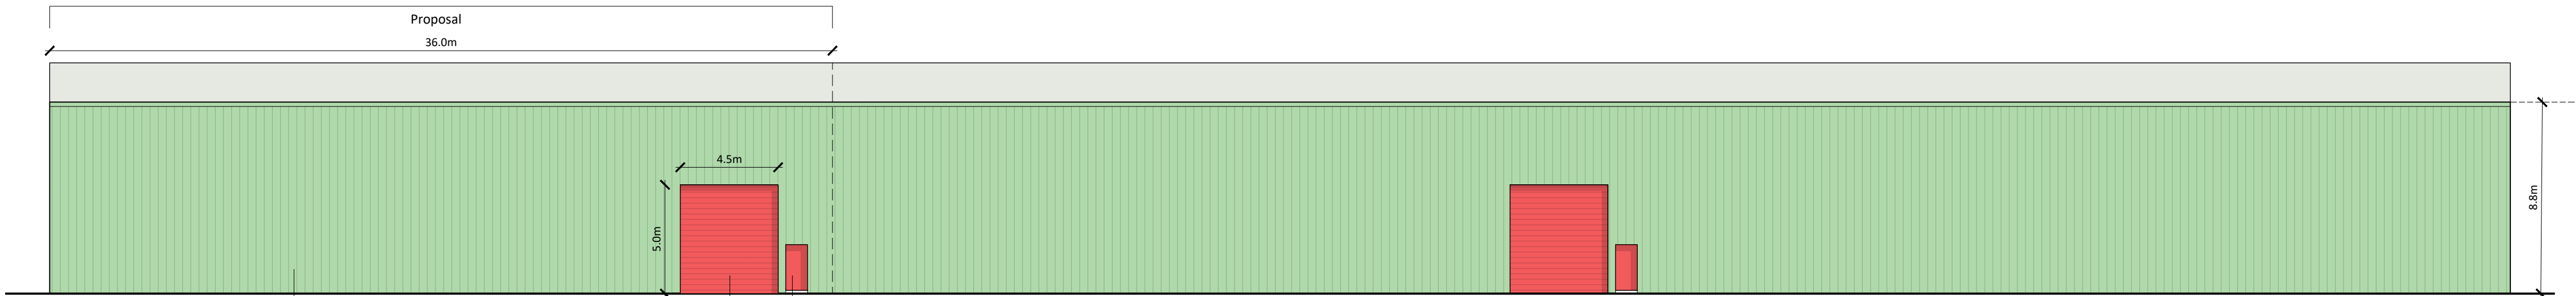

North Elevation

Notes

Copyright
© Robert Doughty Consultancy Limited.
All rights described in the Copyright, Designs and Patents Act 1988 have been asserted.

Ordnance Survey Map
© Crown Copyright. OS Licence No: AR 100010613.

Dimensions
All dimensions shown are for the purposes of obtaining the relevant planning permission only.

CDM 2015
This drawing is for illustrative purposes and/or obtaining the relevant planning permission only. It should not be used for construction and accordingly, risk identification under the Construction (Design & Management) Regulations 2015 has not been undertaken.

A	Door locations revised	23.01.24
---	------------------------	----------

Rev	Description	Date
-----	-------------	------

rdc

Robert Doughty
Consultancy

32 High Street, Helpingham
Sleaford, Lincolnshire, NG34 0RA

Tel: 01529 421646
Email: admin@rdc-landplan.co.uk
Web: www.rdc-landplan.co.uk

Client
Mason Bros Transport Ltd

Project
Extension to existing store
North End, Swineshead

Drawing
Proposed Elevations

Scale @ A1 As shown	Date 17/01/24
-------------------------------	-------------------------

Drawn By WW	Checked By LMS
-----------------------	--------------------------

Job Number 1178-10	Status PL	Purpose of Issue Planning
------------------------------	---------------------	-------------------------------------

Drawing No. 1178-10_PL_EL02	Rev A
---------------------------------------	-----------------