
Existing store	
Existing store	
Existing store	

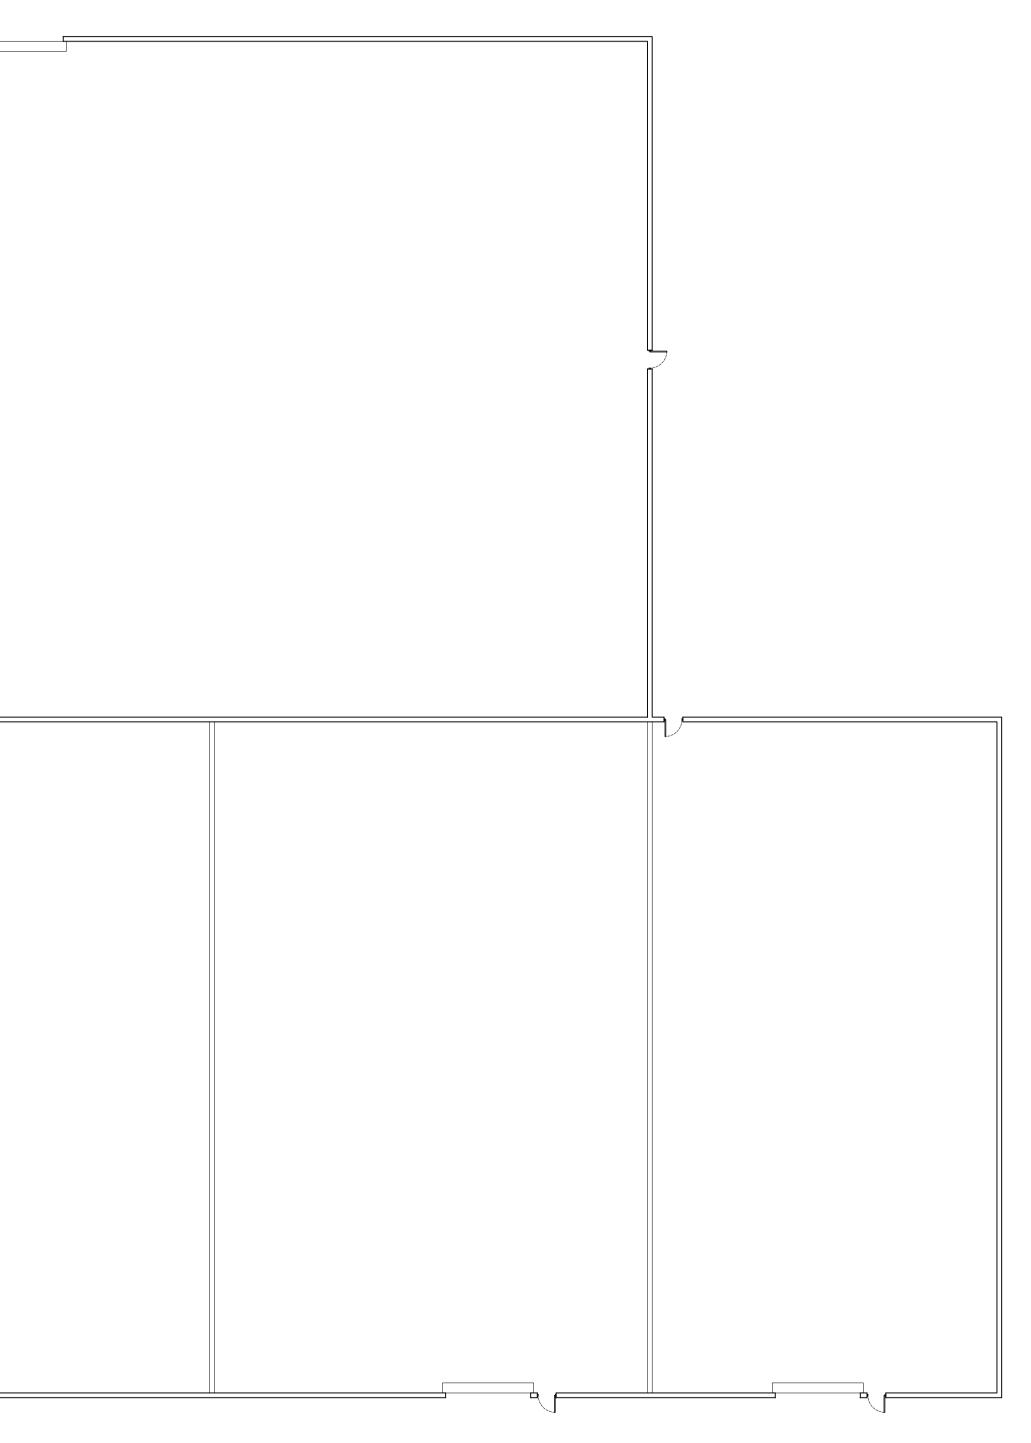

Notes

Copyright © Robert Doughty Consultancy Limited. All rights described in the Copyright, Designs and Patents Act 1988 have been asserted.

Ordnance Survey Map © Crown Copyright. OS Licence No: AR 100010613.

Dimensions All dimensions shown are for the purposes of obtaining the relevant planning permission only.

CDM 2015 This drawing is for illustrative purposes and/or obtaining the relevant planning permission only. It should not be used for construction and accordingly, risk identification under the Construction (Design & Management) Regulations 2015 has not been undertaken.

0 2	4	6 8 1 I	_10m	
			-	
Rev	Descriptio	on	Date	
Seaford, Lincolnshire, NG34 0RA Tel: 01529 421646 Email: admin@rdc-landplan.co.uk Web: www.rdc-landplan.co.uk				
Client Mason Bros Transport Ltd				
Project Extension to existing store North End, Swineshead				
Drawing Existing Floor plan				
Scale @ A1 1:200		Date 17/01/24		
Drawn By WW		Checked By LMS		
Job Number 1178-10	Status PL	Purpose of I Planning	ssue	
Drawing No. Rev 1178-10_PL_PL01 -				