




EXISTING SIDE ELEVATION
SCALE 1:50

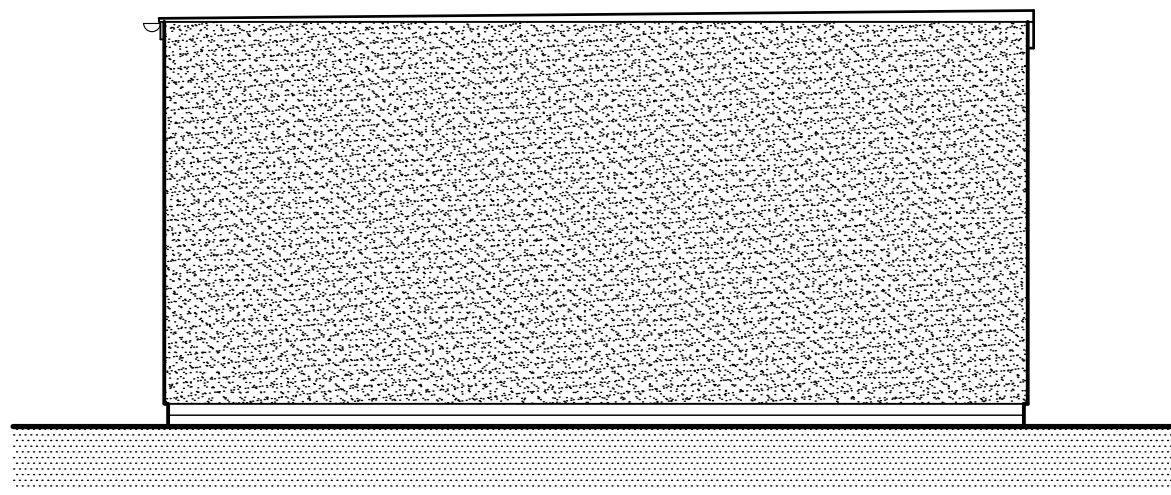



EXISTING REAR ELEVATION
SCALE 1:50

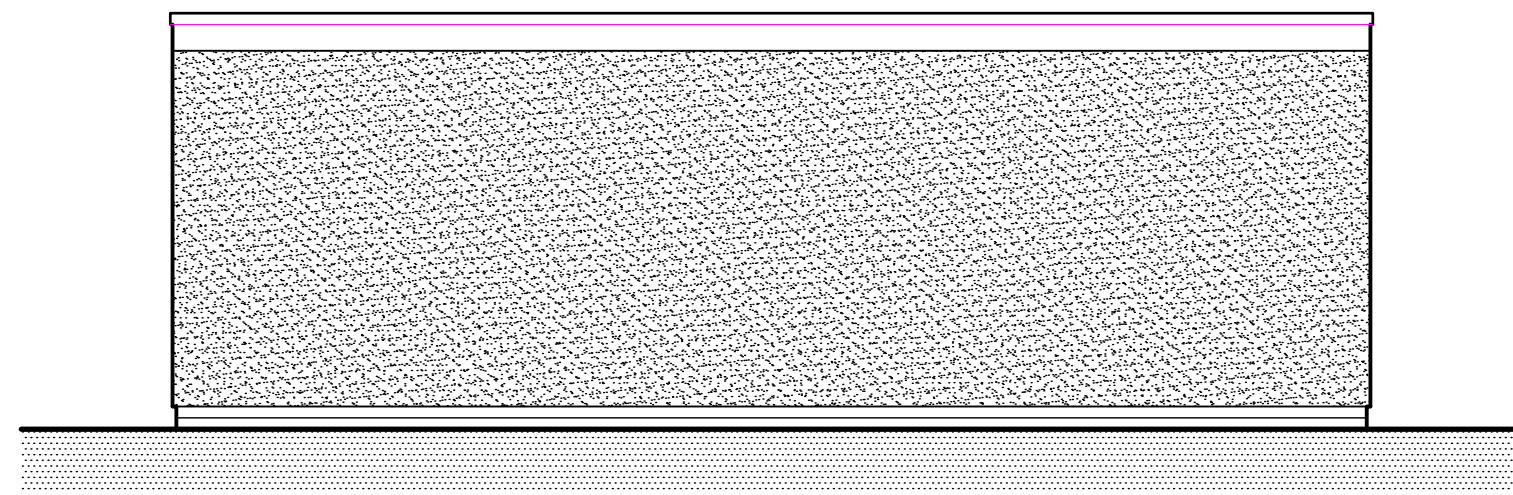

EXISTING SIDE ELEVATION
SCALE 1:50

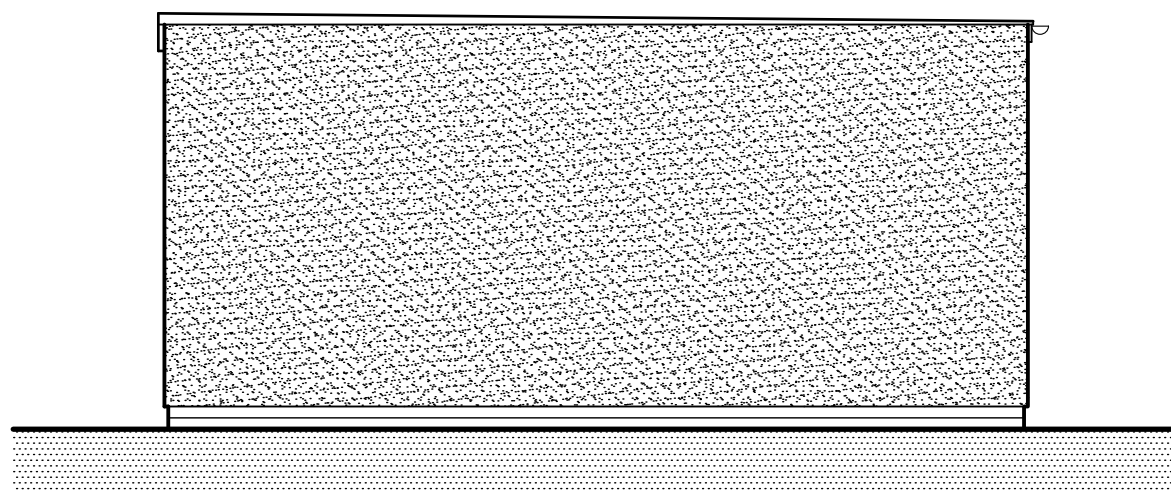



EXISTING FRONT ELEVATION
SCALE 1:50

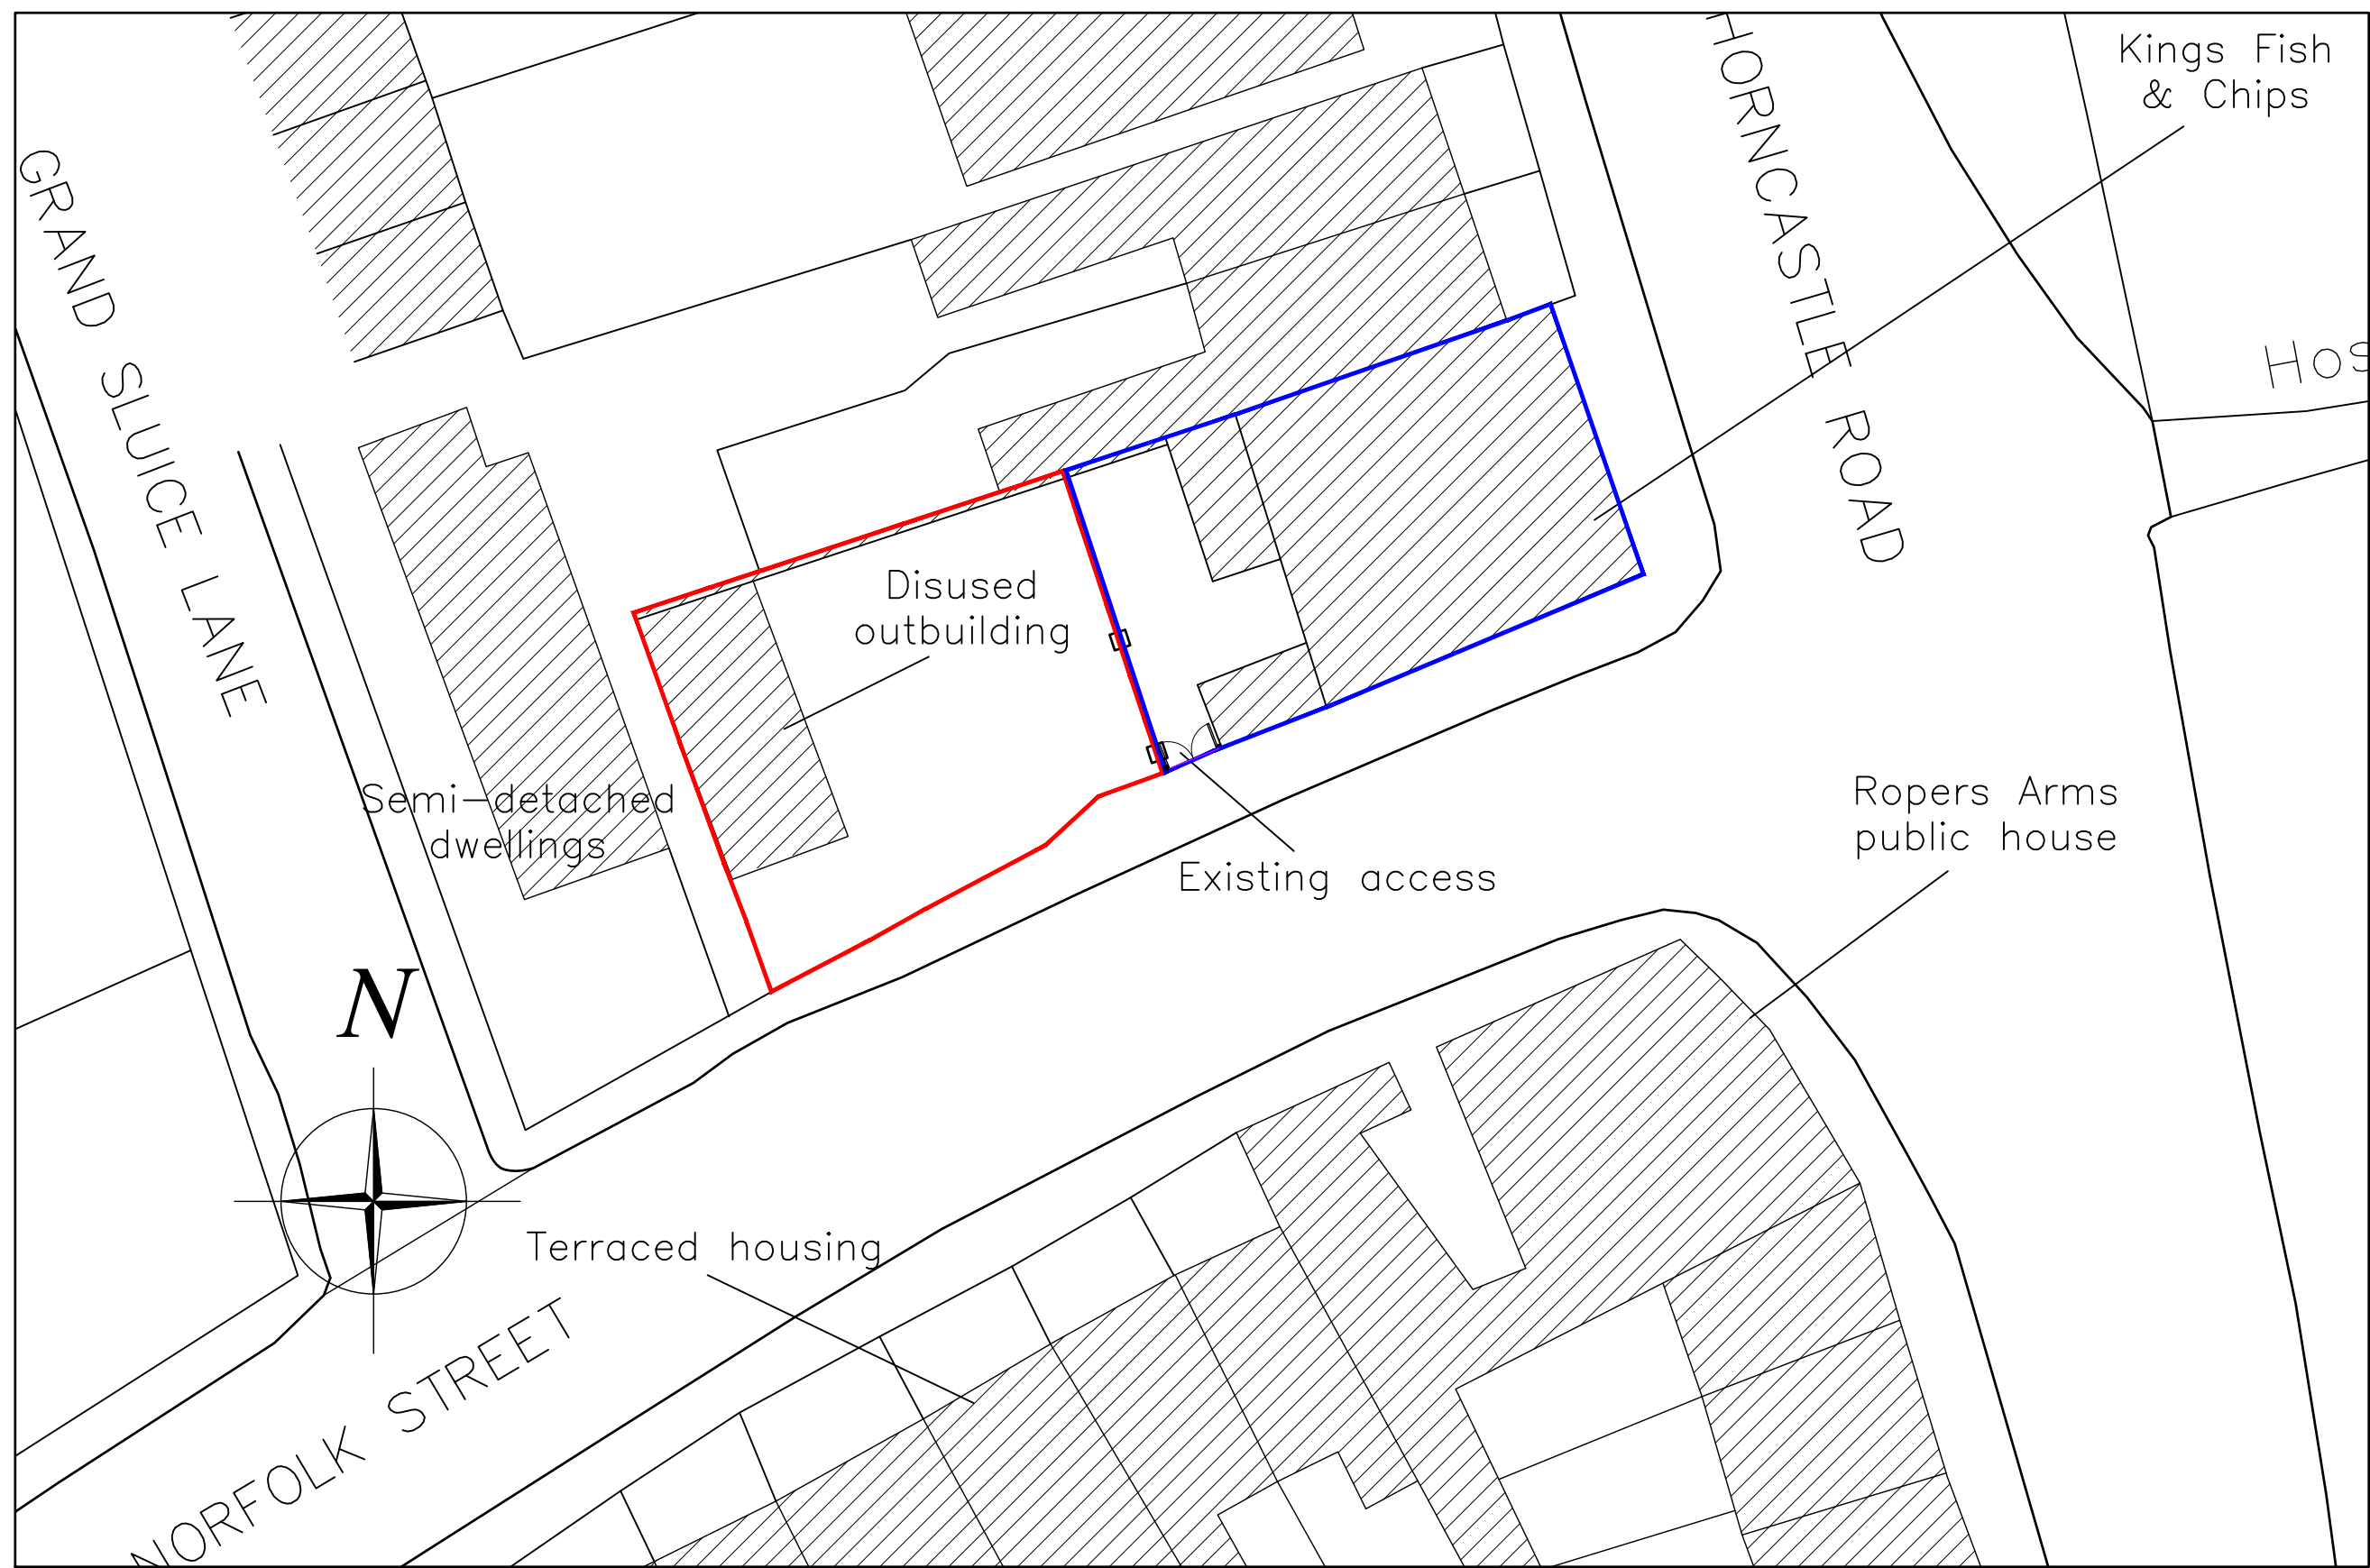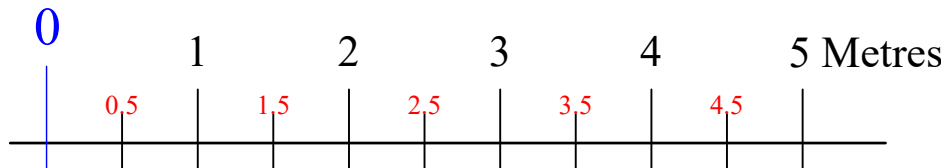

EXISTING SITE PLAN
SCALE 1:200



EXISTING BLOCK PLAN
SCALE 1:500

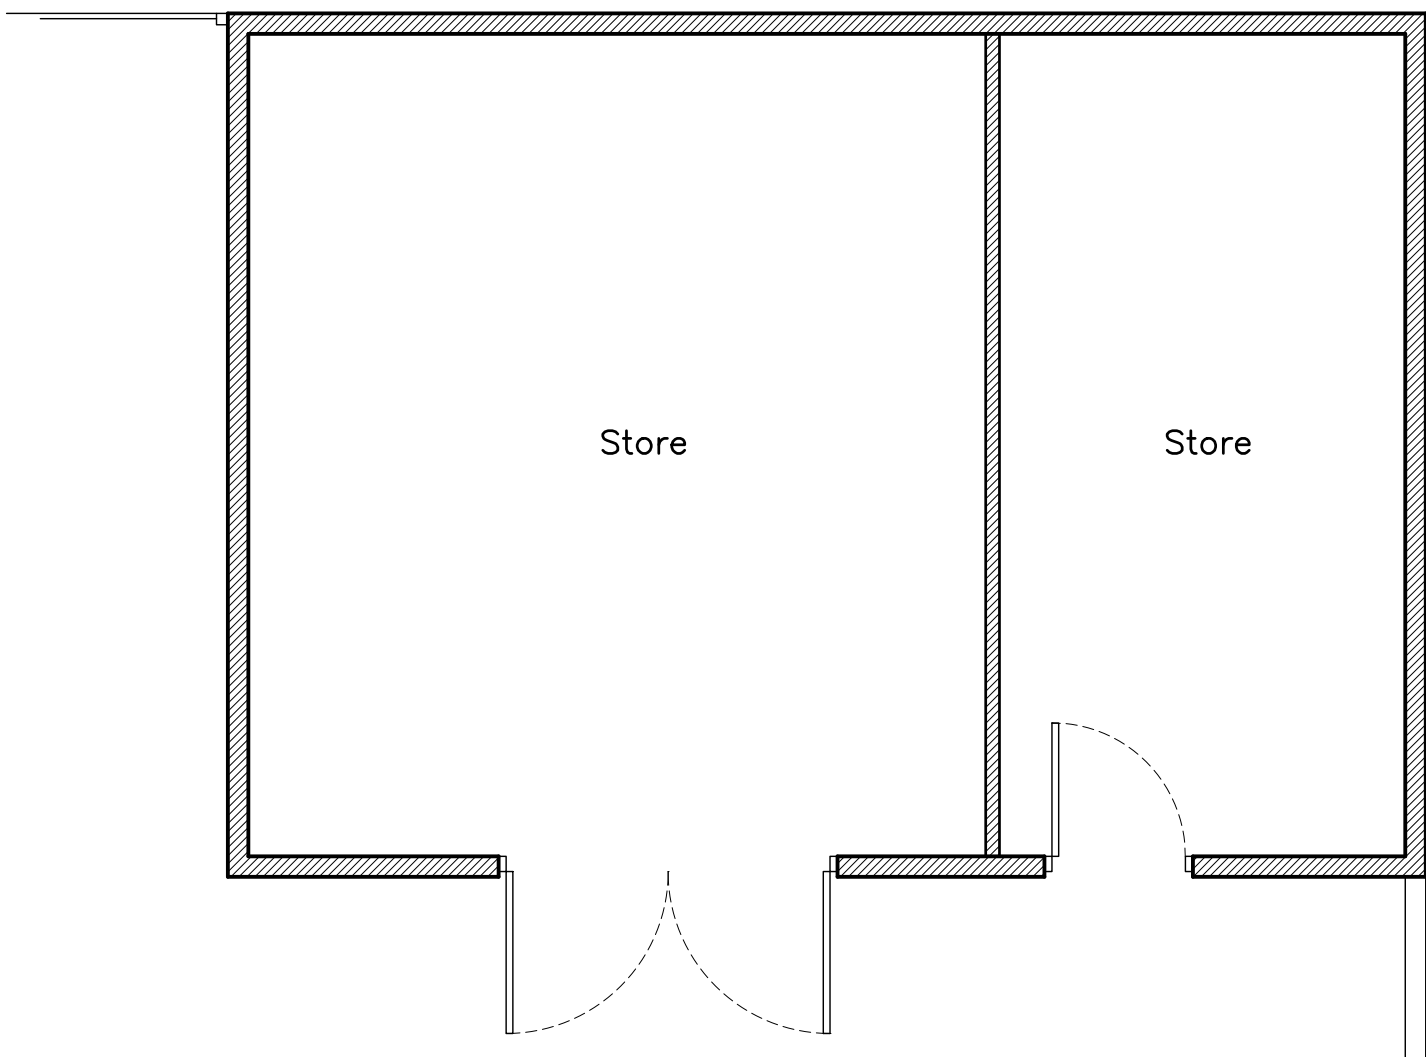 

EXISTING FLOOR PLAN
SCALE 1:50

Rev A Site boundary colours changed 07-01-15
Rev B Scale added 09-02-21

Residential | Commercial | Industrial



ARCHITECTURAL SERVICES
Little Bishops Cottage Staunt Road Frithville Boston
Lincolnshire PE22 7ED

APPLICANT NAME:
Mr C Spanos

PROPOSAL:
PROPOSED DEVELOPMENT
To the rear of 35 Horncastle Road
Boston
Lincolnshire
PE21 9JA

DATE:
September 2014
SCALE:
As Shown

DRAWING TITLE:
Existing Plans & Elevations

DRAWING NO:
12-321-01

REVISION:
B

T 01205 750890 M 07970 108502
E enquiries@studio21design.co.uk
W www.studio21design.co.uk