



GROUND FLOOR PLAN
SCALE 1:50

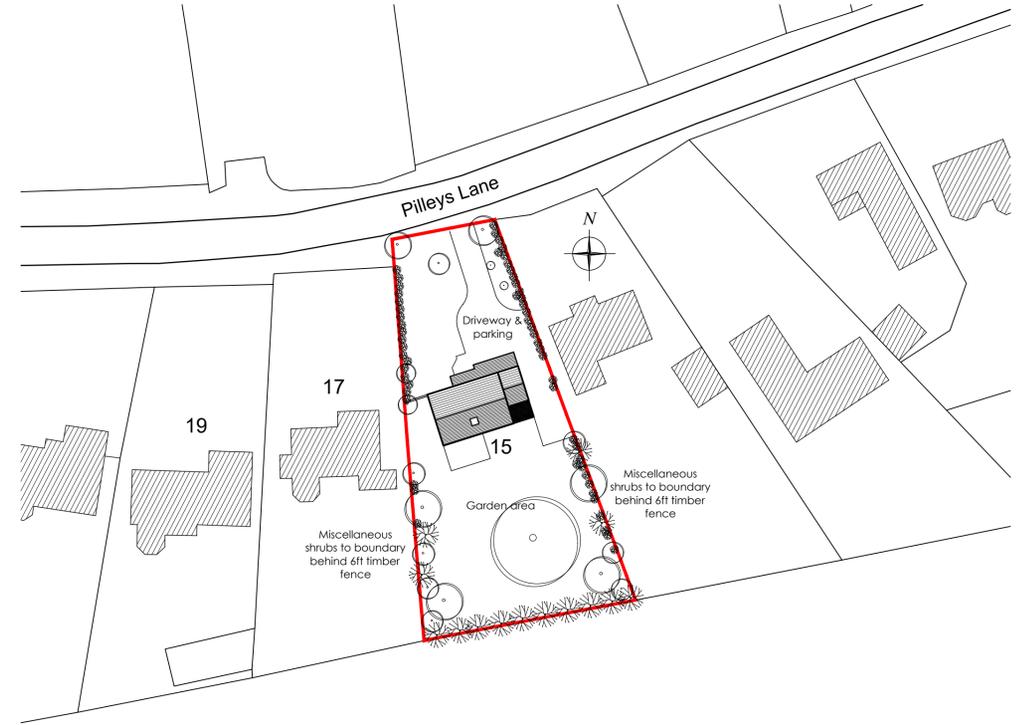

BLOCK PLAN
SCALE 1:500

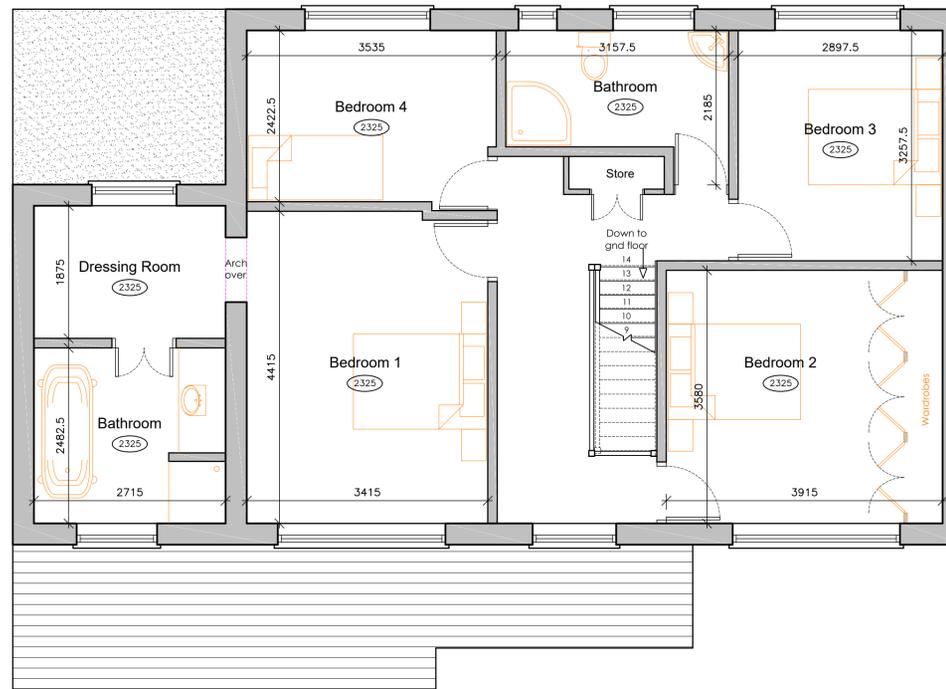

FIRST FLOOR PLAN
SCALE 1:50

© All rights reserved. No part of this drawing may be reproduced in any material form or transmitted to any other person without prior written permission of Studio 21 Design Ltd. Do not scale this drawing, use figured dimensions only. Contractors are responsible for taking and checking site dimensions. Any discrepancies must be reported immediately.

Residential | Commercial | Industrial

ARCHITECTURAL SERVICES
Little Bishops Cottage Staunton Road Frithville Boston
Lincolnshire PE22 7ED

T 01205 750890 M 07970 108502
E enquiries@studio21design.co.uk
W www.studio21design.co.uk

APPLICANT NAME:
Mr & Mrs W Qadir

PROPOSAL: 15 Pilley's Lane Boston Lincolnshire PE21 9RA

DATE: September 2018
SCALE: As Shown

DRAWING TITLE: Existing Plans

DRAWING NO: 12-405-02

REVISION: -