




FIRST FLOOR PLAN
SCALE 1:50

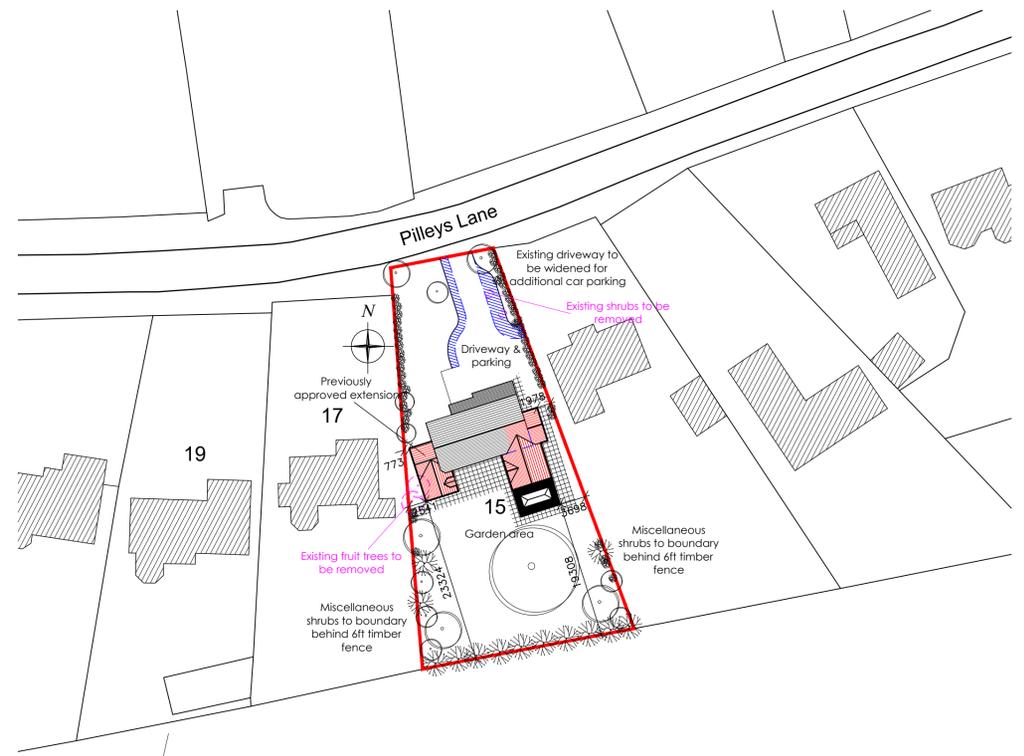

BLOCK PLAN
SCALE 1:500

Rev A	Scheme revised	12/02/2020
Rev B	Scheme revised	05/03/2020
Rev C	Scheme revised	09/03/2020
Rev D	Scheme revised	10/03/2020
Rev E	Scheme revised	11/03/2020
Rev F	Scheme revised	11/03/2020
Rev G	Scheme revised	12/03/2020
Rev H	Scheme revised	03/06/2020
Rev I	Scheme revised	16/06/2020
Rev J	Scheme revised	15/07/2020

Residential | Commercial | Industrial

ARCHITECTURAL SERVICES
Little Bishops Cottage Staunton Road Frithville Boston
Lincolnshire PE22 7ED

T 01205 750890 M 07970 108502
E enquiries@studio21design.co.uk
W www.studio21design.co.uk

APPLICANT NAME: Mr & Mrs W Qadir		
PROPOSAL: 15 Pilley's Lane Boston Lincolnshire PE21 9RA	DATE: January 2020	SCALE: As Shown
DRAWING TITLE: Proposed First Floor Plan	DRAWING NO.: 12-405-07	REVISION: J

© All rights reserved. No part of this drawing may be reproduced in any material form or transmitted to any other person without prior written permission of Studio 21 Design Ltd. Do not scale this drawing, use figured dimensions only. Contractors are responsible for taking and checking site dimensions. Any discrepancies must be reported immediately.