






FRONT (NORTH) ELEVATION
SCALE 1:100

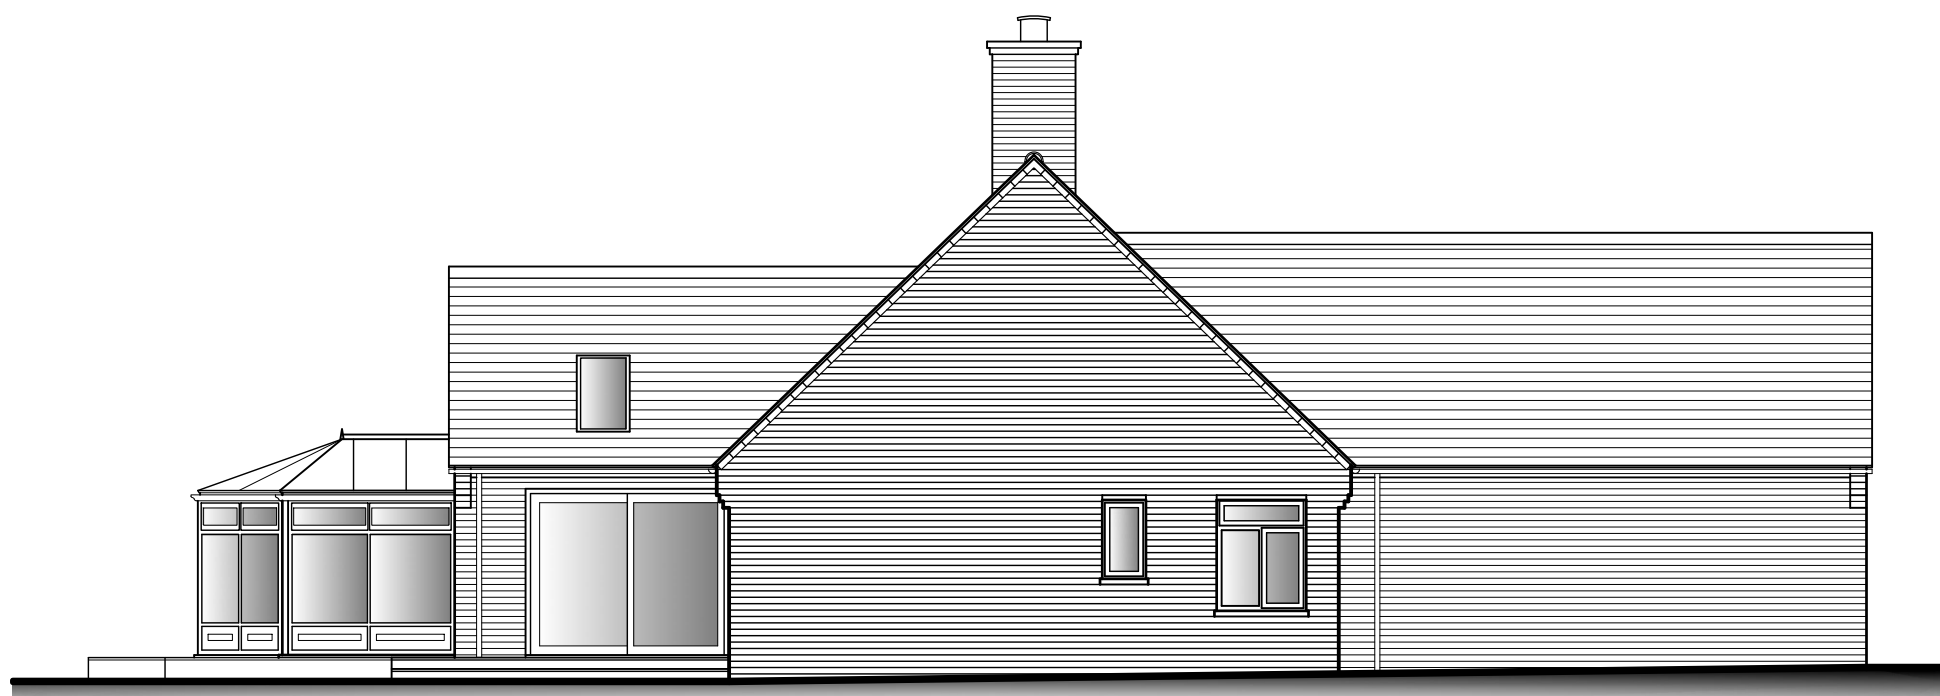


SIDE (EAST) ELEVATION
SCALE 1:100

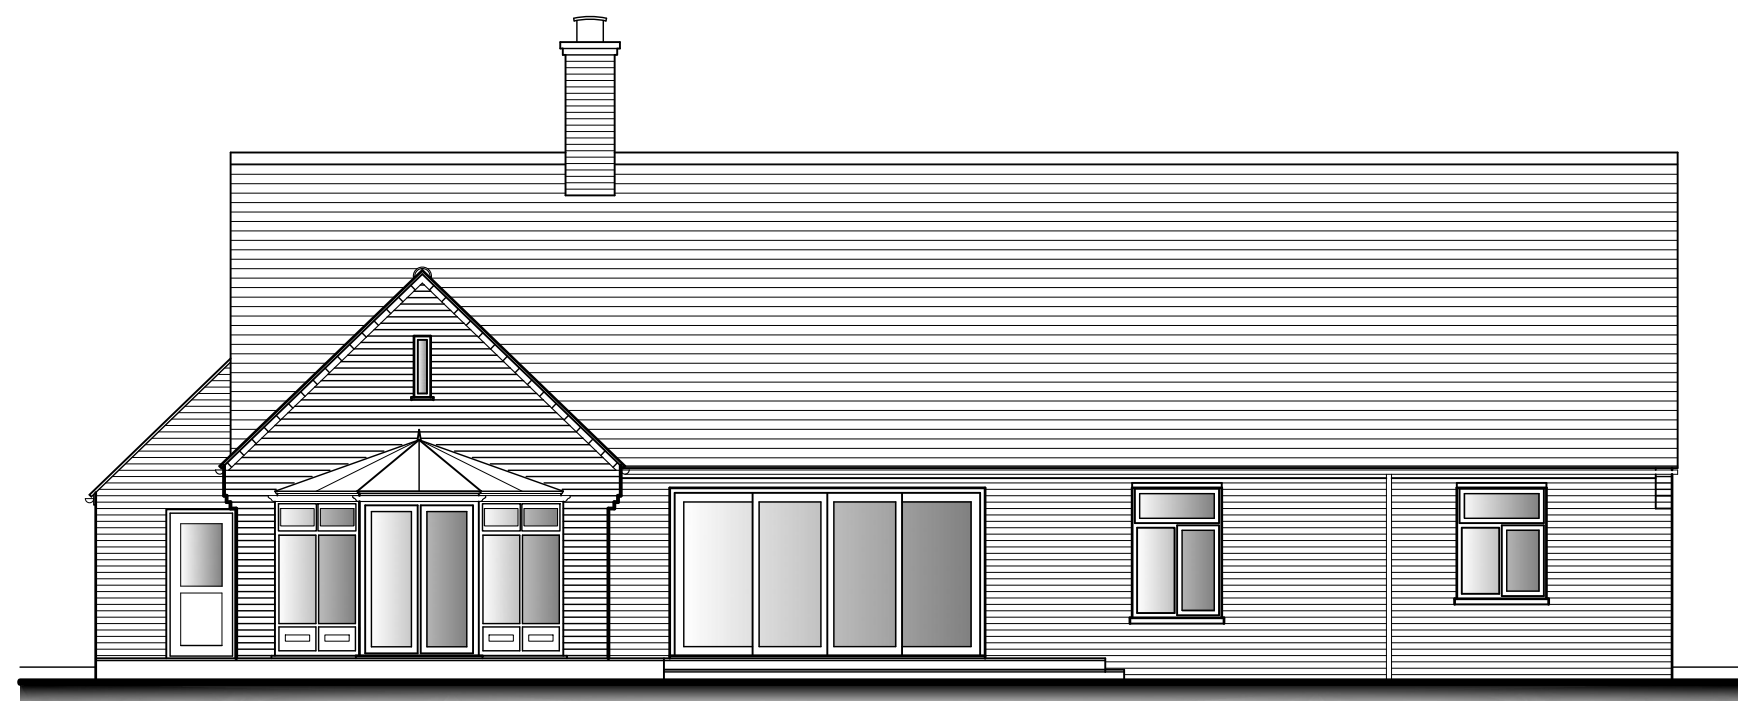


REAR (SOUTH) ELEVATION
SCALE 1:100

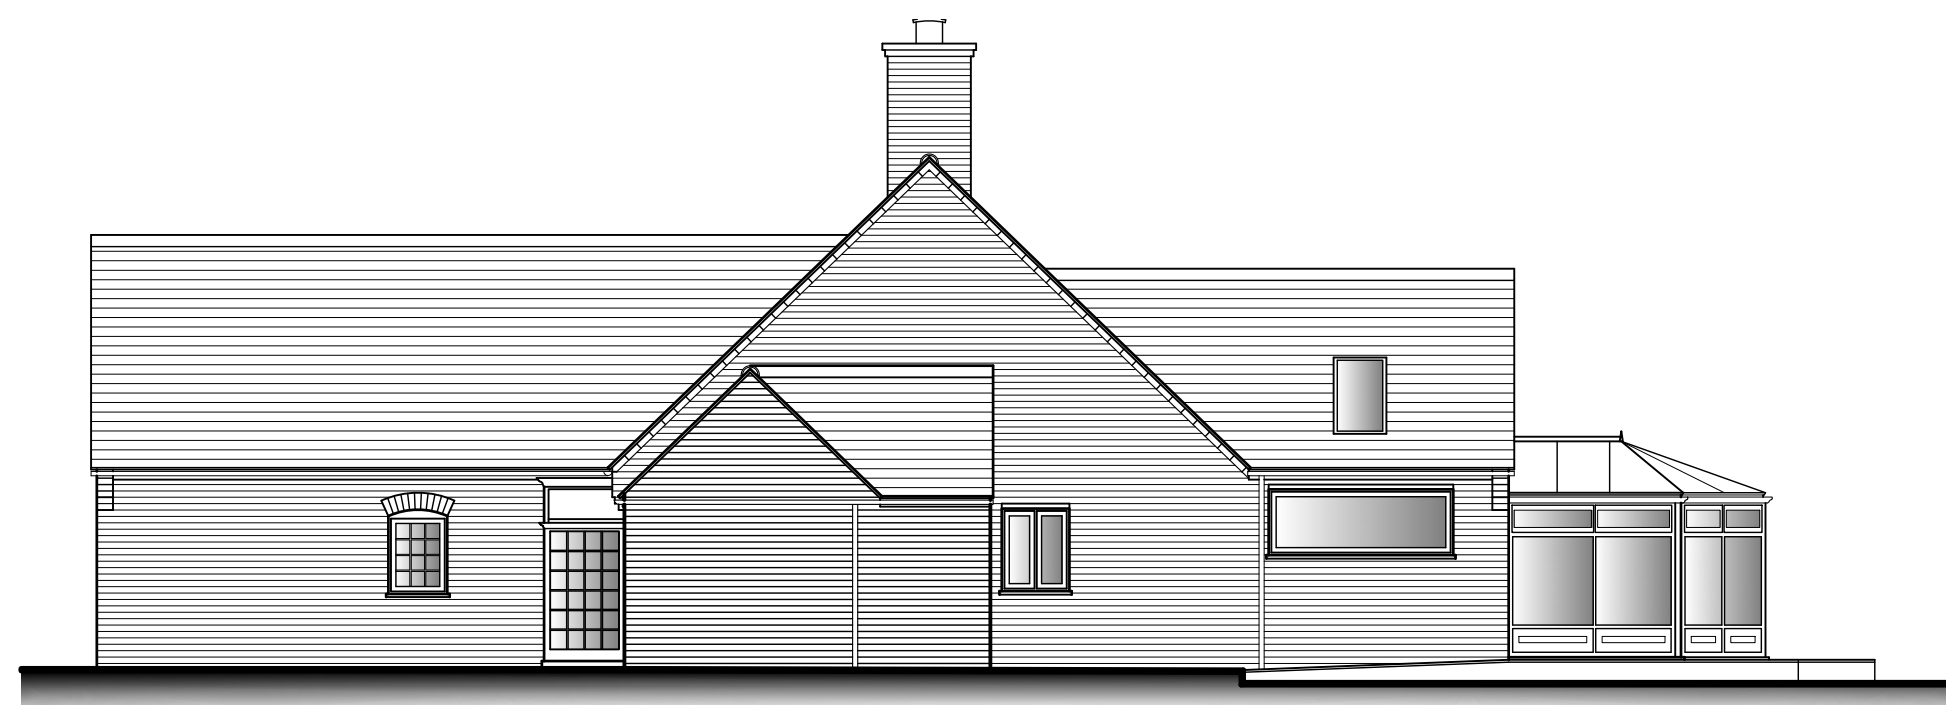



SIDE (WEST) ELEVATION
SCALE 1:100

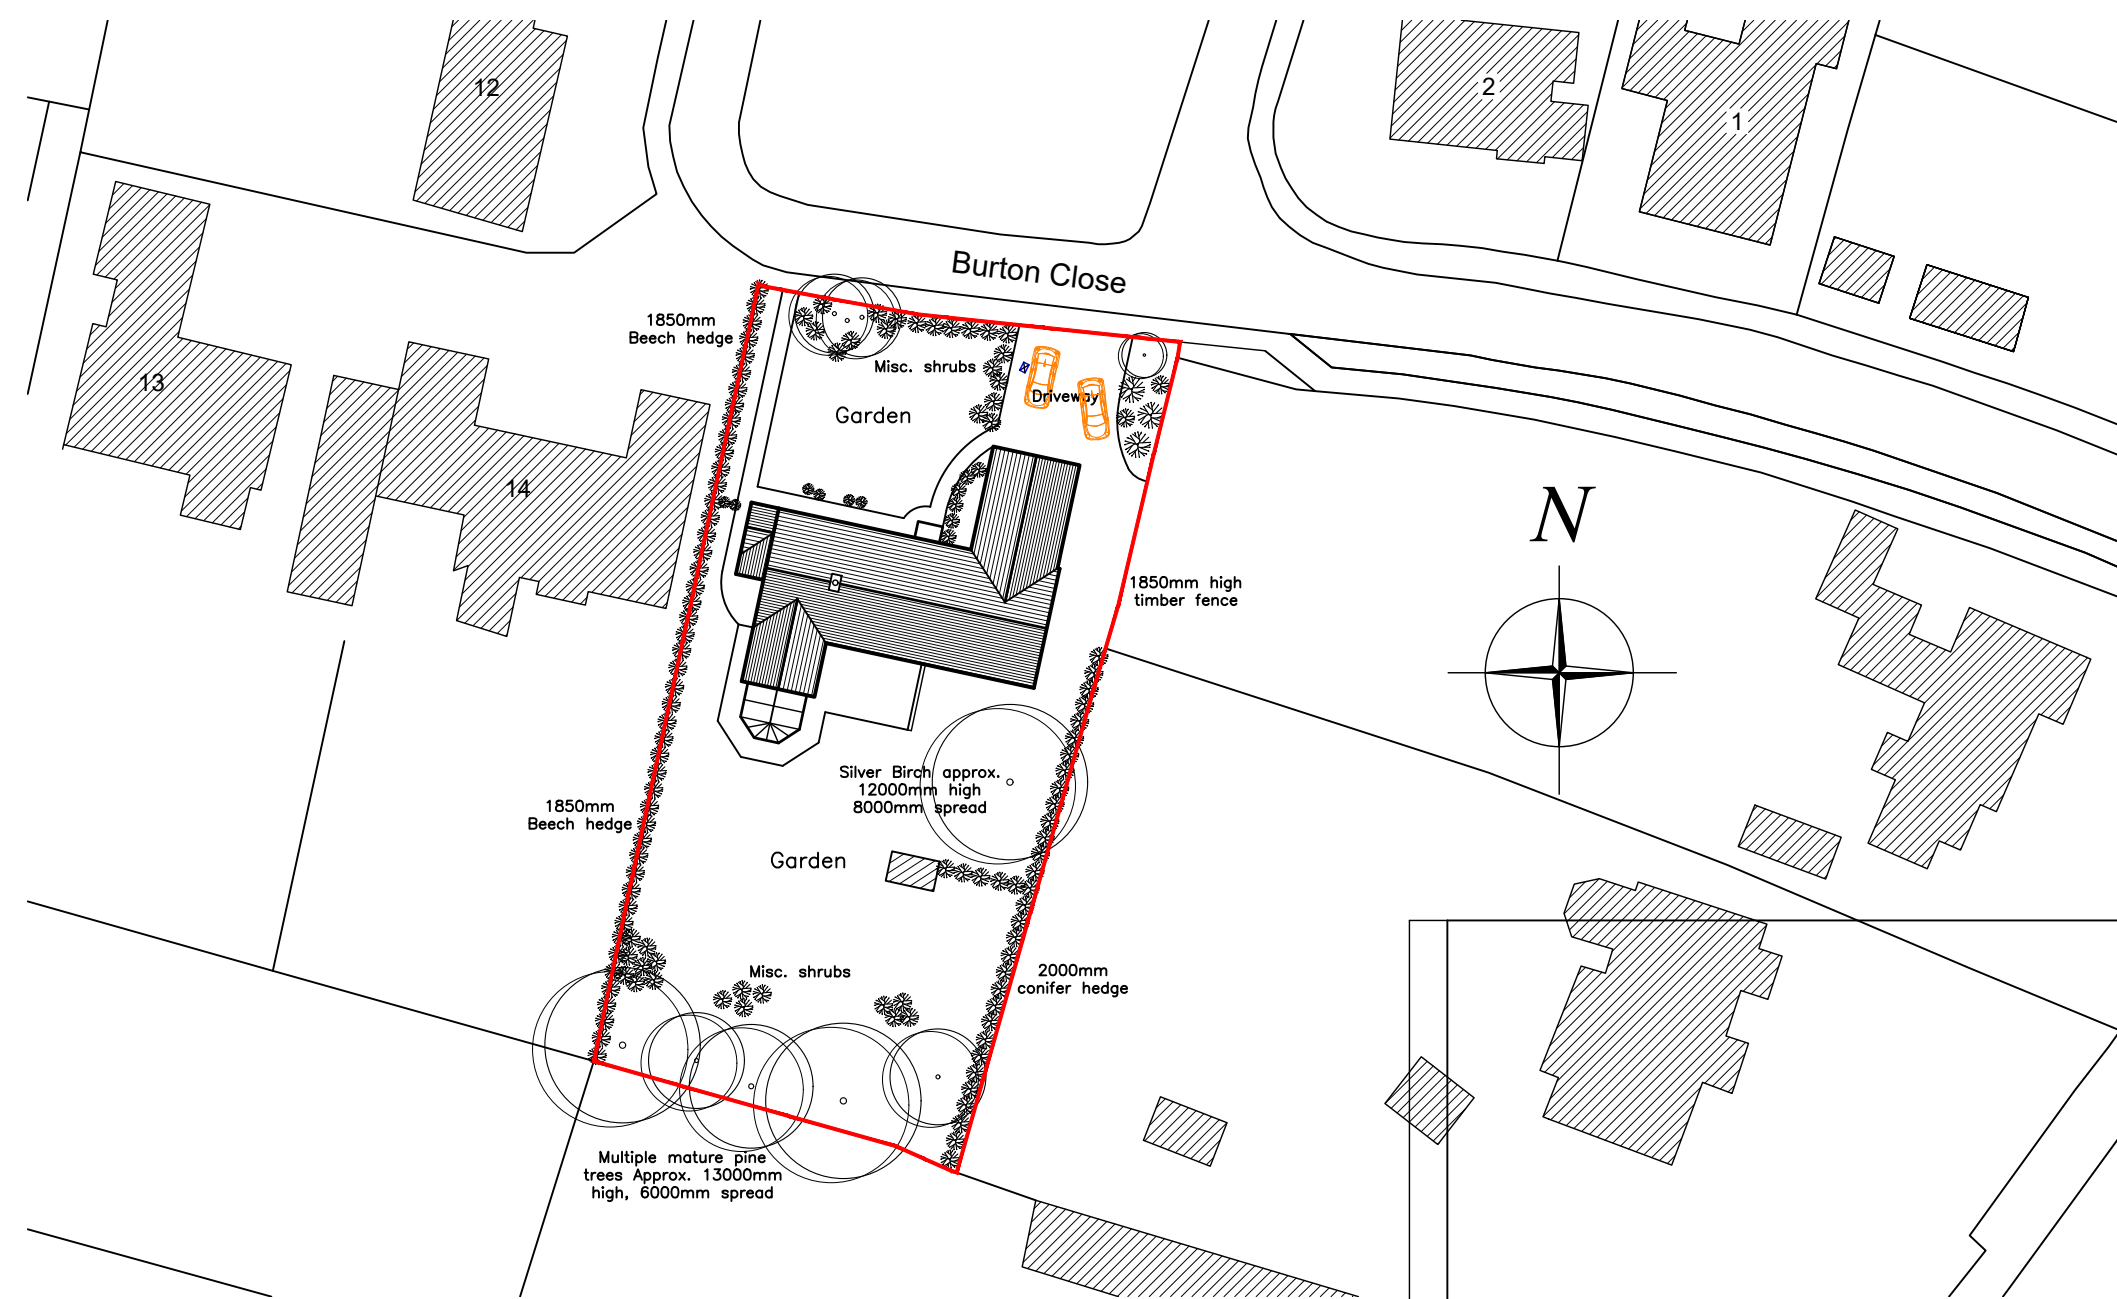

BLOCK PLAN
SCALE 1:500

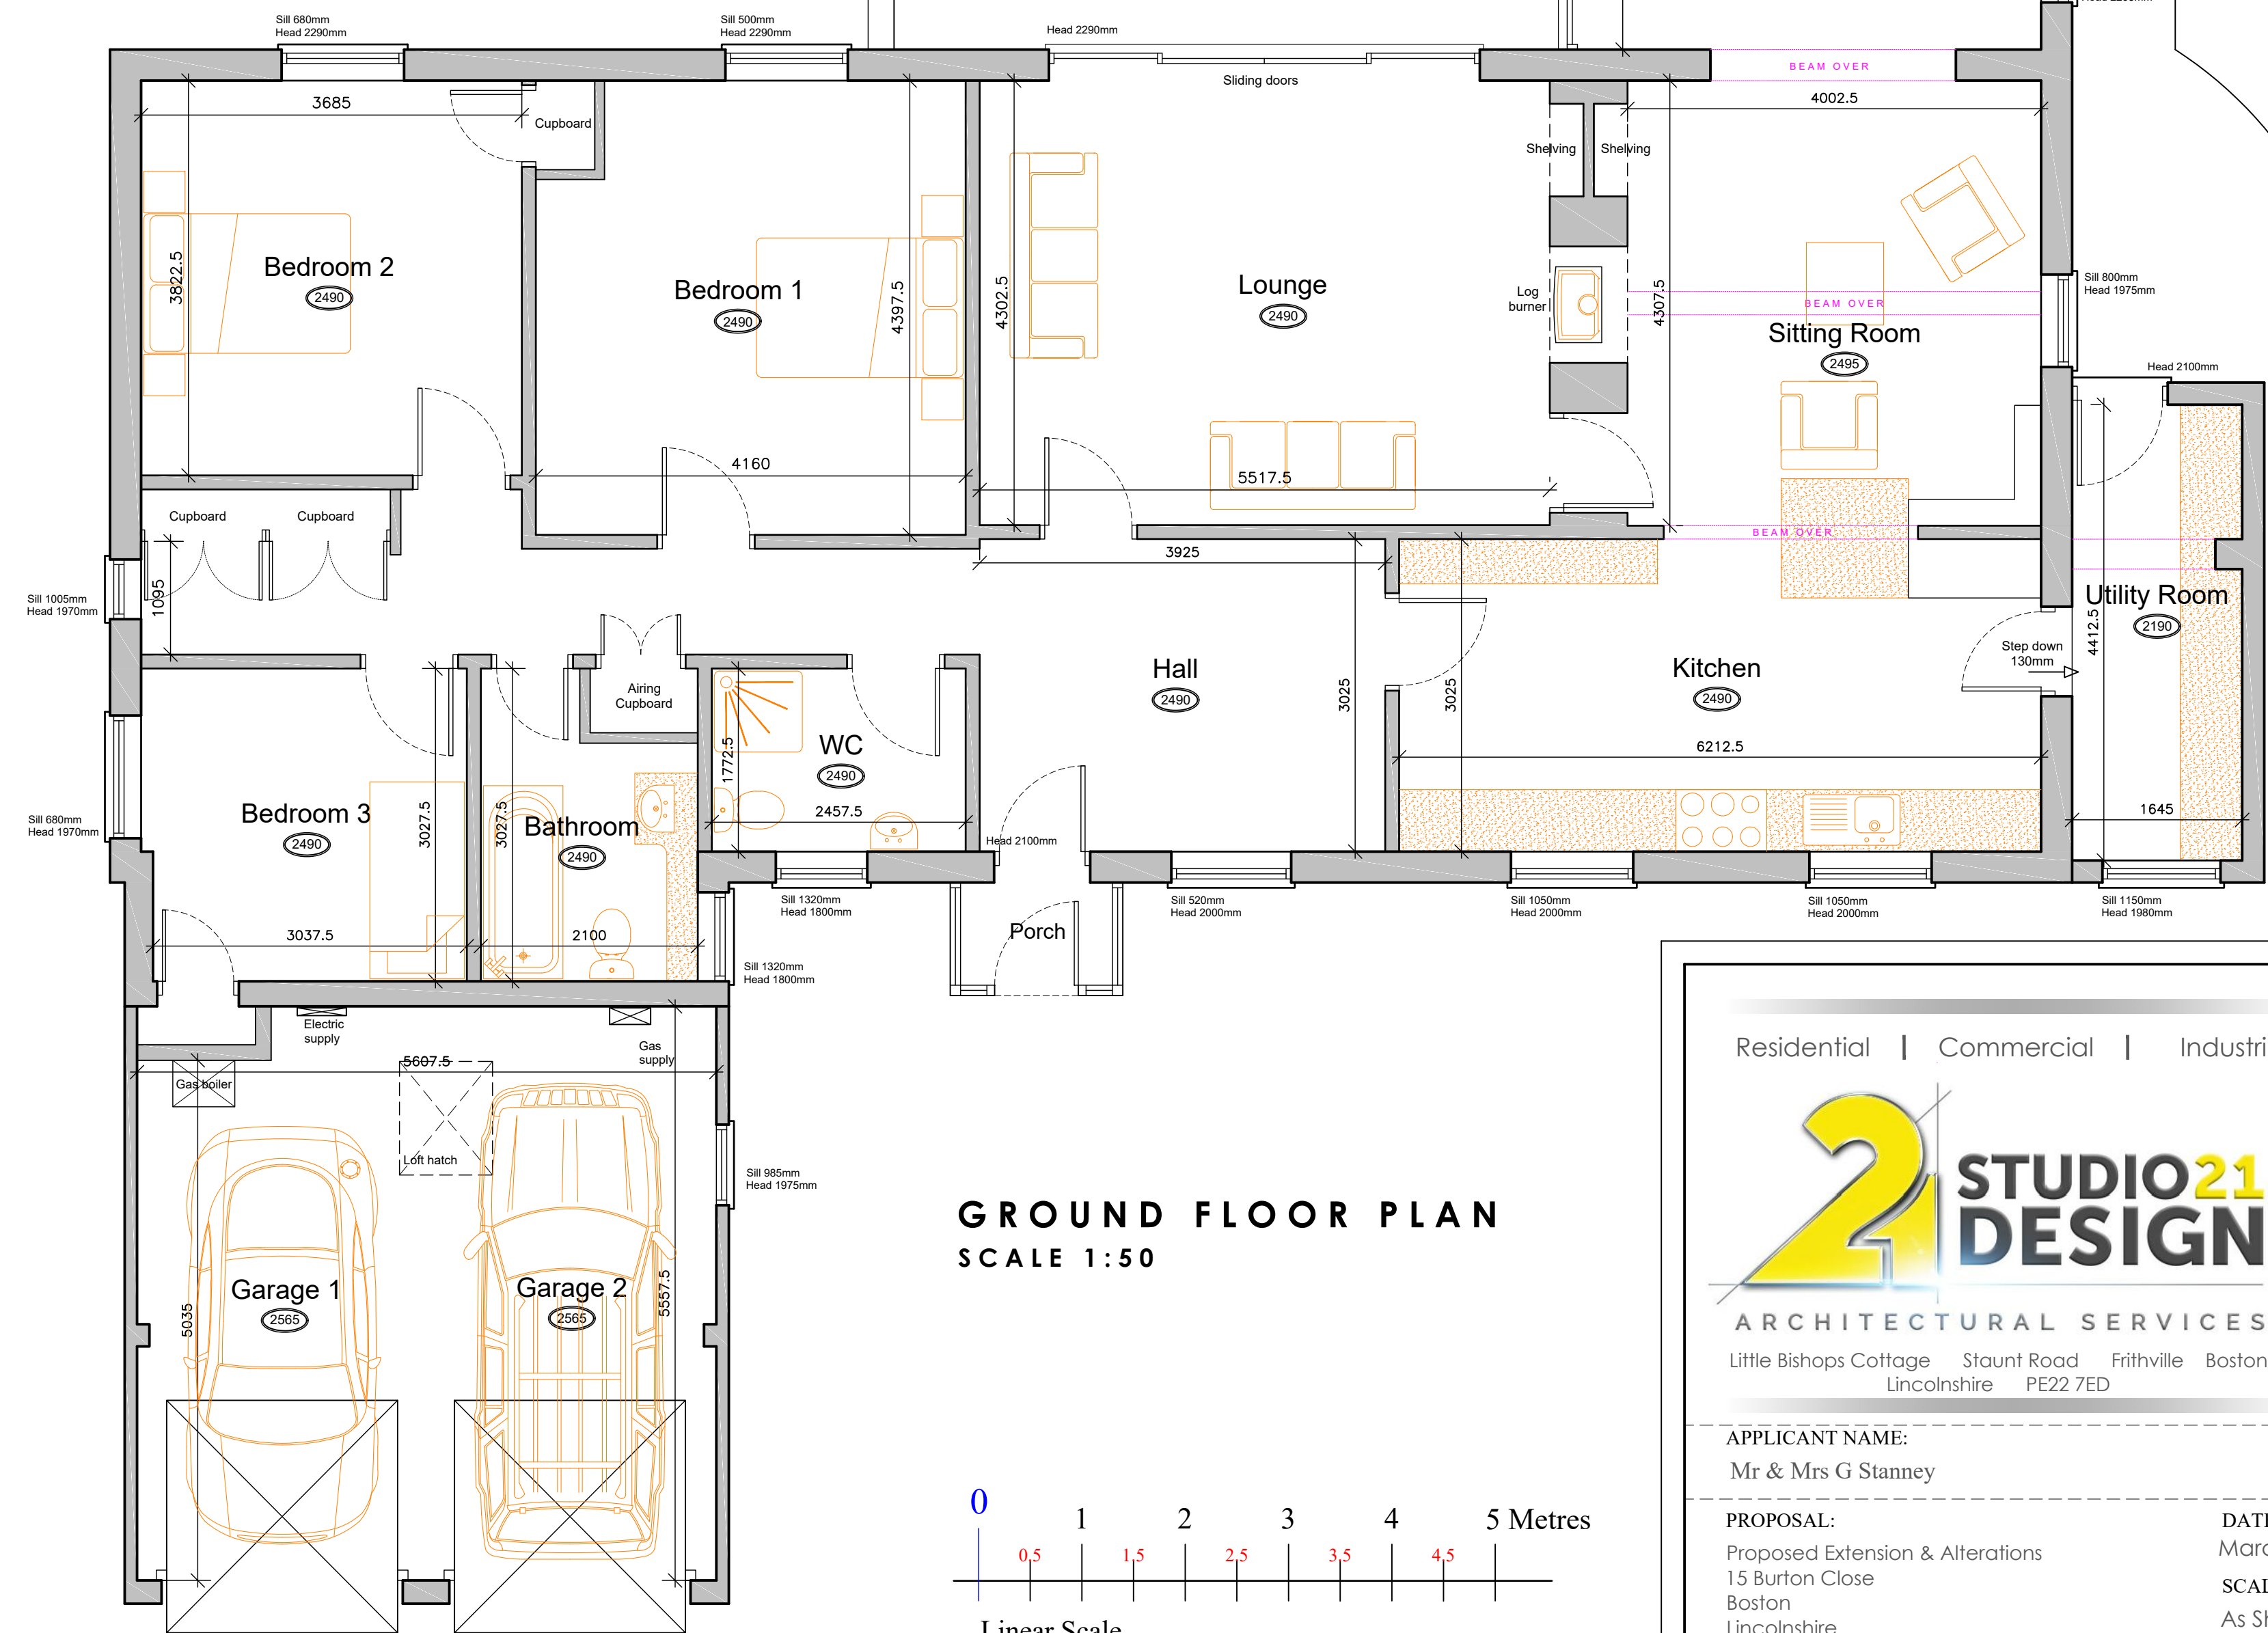

GROUND FLOOR PLAN
SCALE 1:50

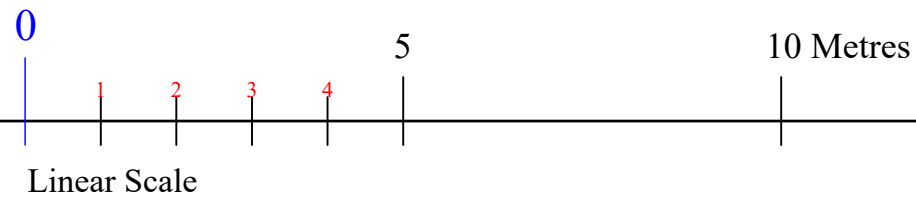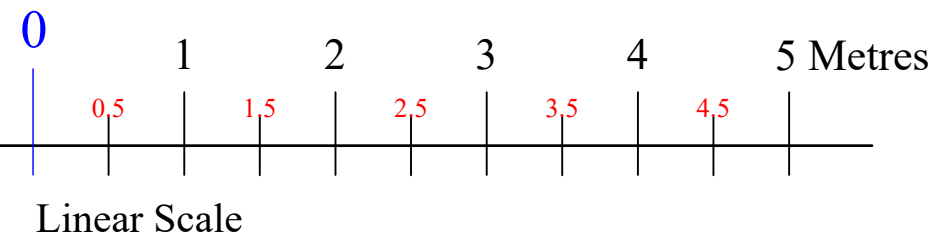

Residential | Commercial | Industrial



ARCHITECTURAL SERVICES
Little Bishops Cottage Staunton Road Frithville Boston
Lincolnshire PE22 7ED

APPLICANT NAME:
Mr & Mrs G Stanney

PROPOSAL:
Proposed Extension & Alterations
15 Burton Close
Boston
Lincolnshire
PE21 9QW

DATE:
March 2020
SCALE:
As Shown

DRAWING TITLE:
Existing Plans & Elevations

DRAWING NO:
12-428-01

REVISION:
-

T 01205 750890 M 07970 108502
E enquiries@studio21design.co.uk
W www.studio21design.co.uk