






FRONT - NORTH-WEST VIEW

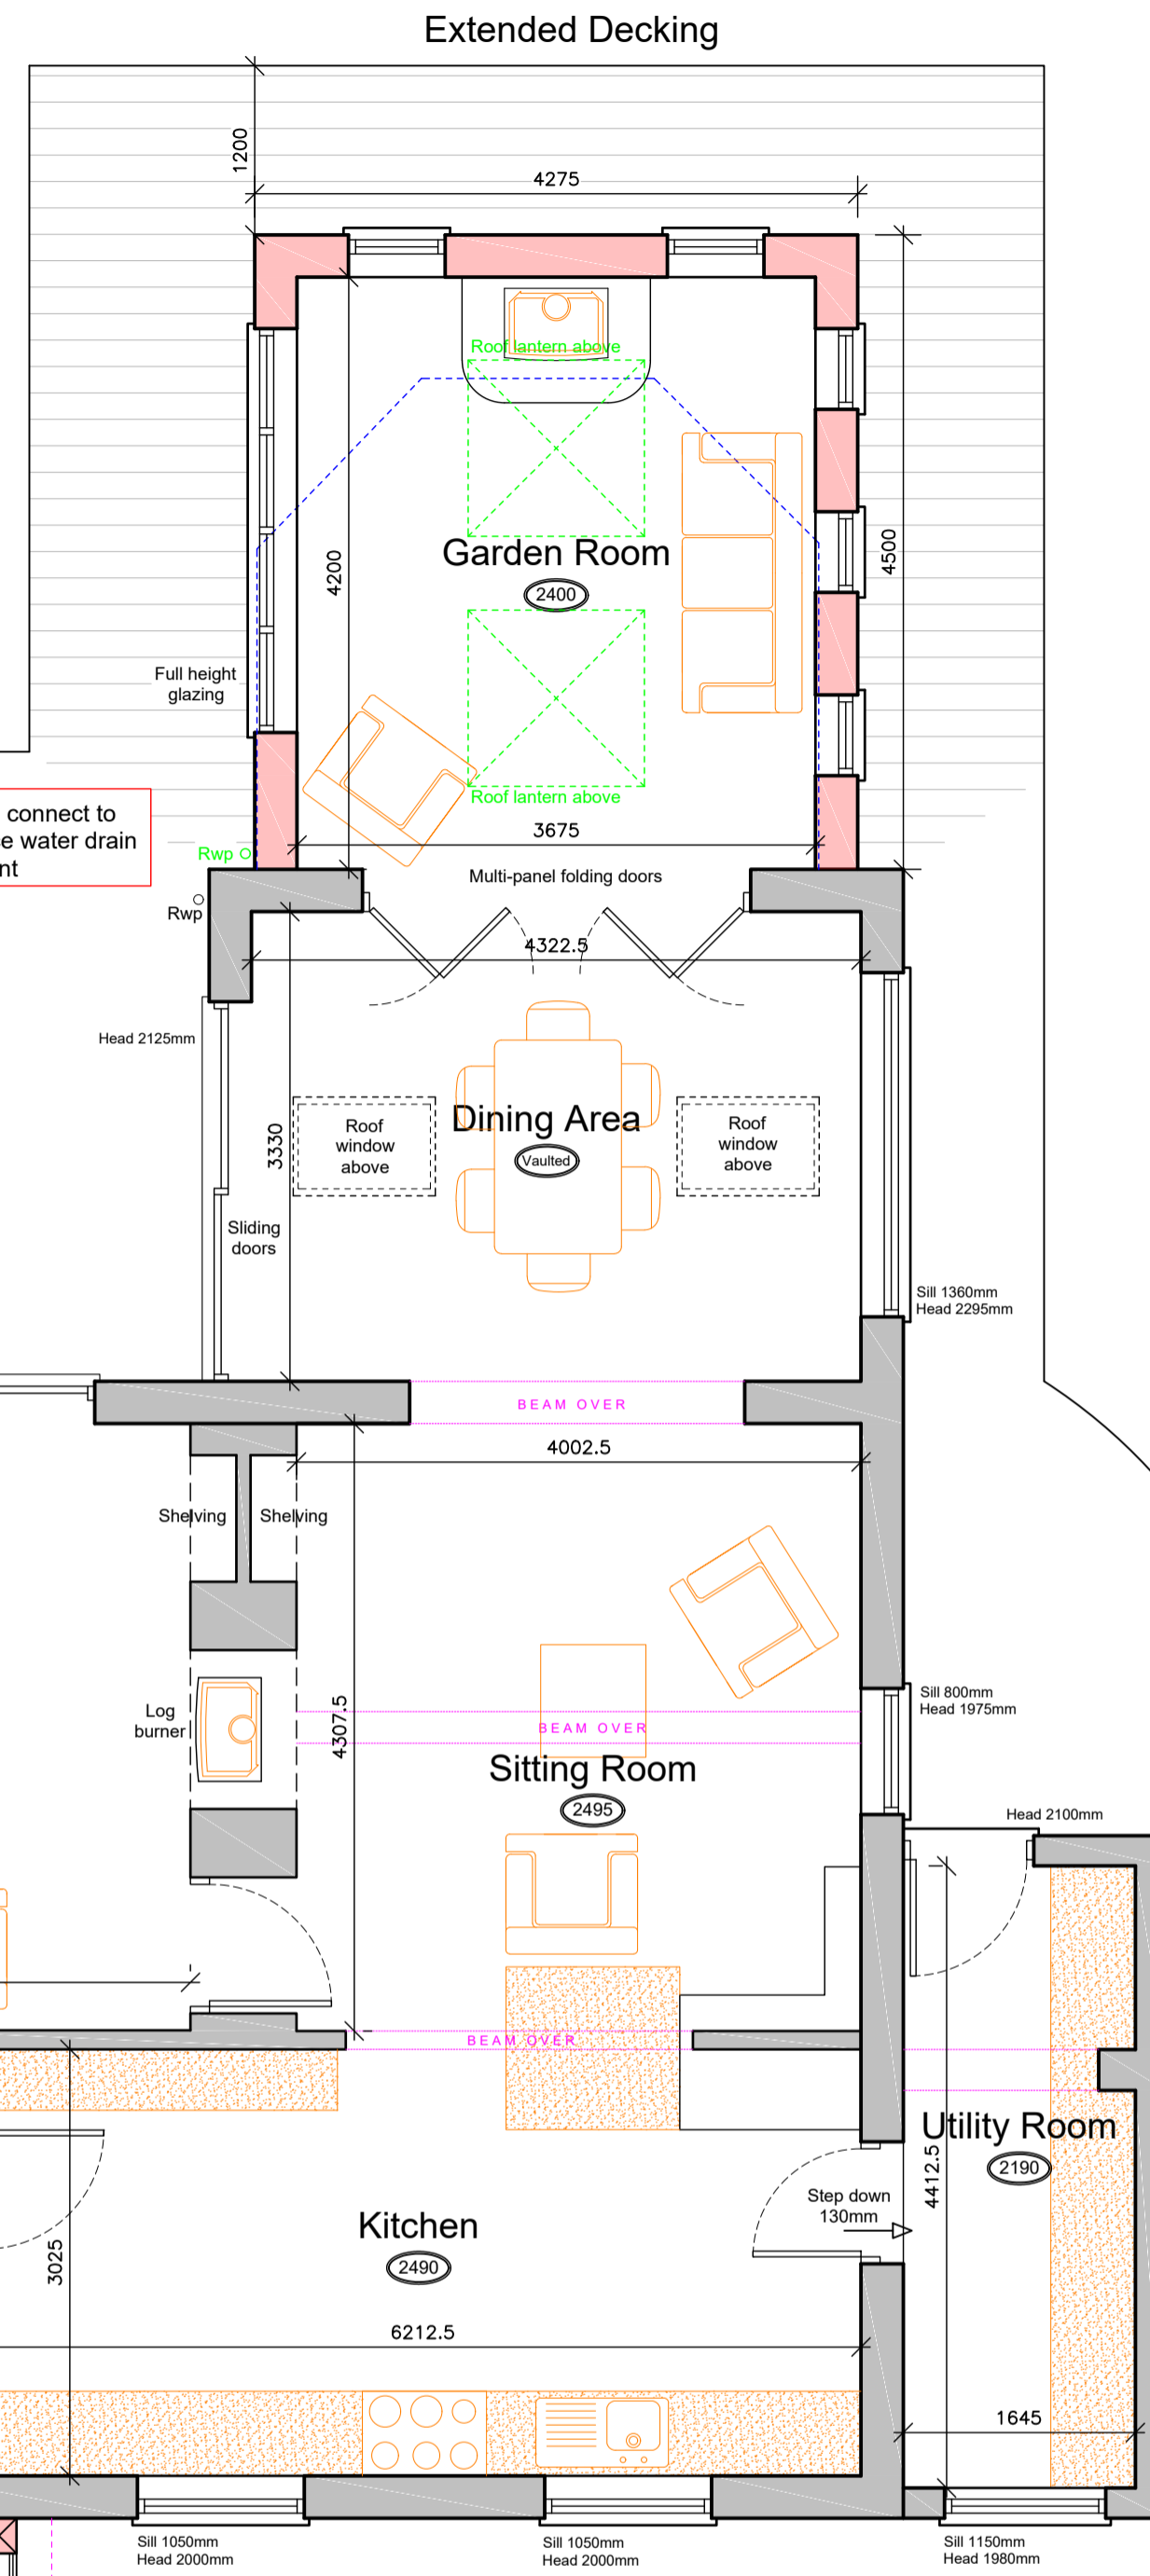


GROUND FLOOR PLAN  
SCALE 1:50

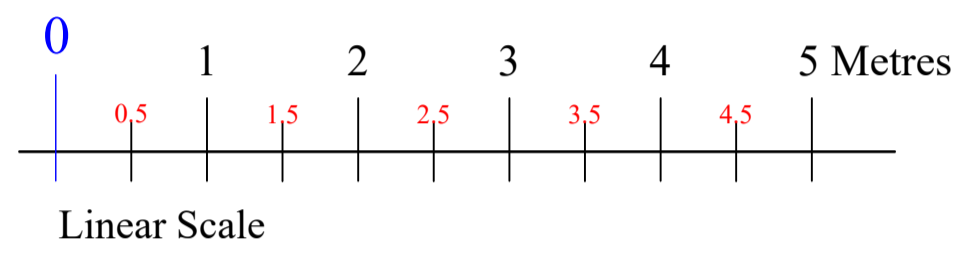

REAR - SOUTH-EAST VIEW

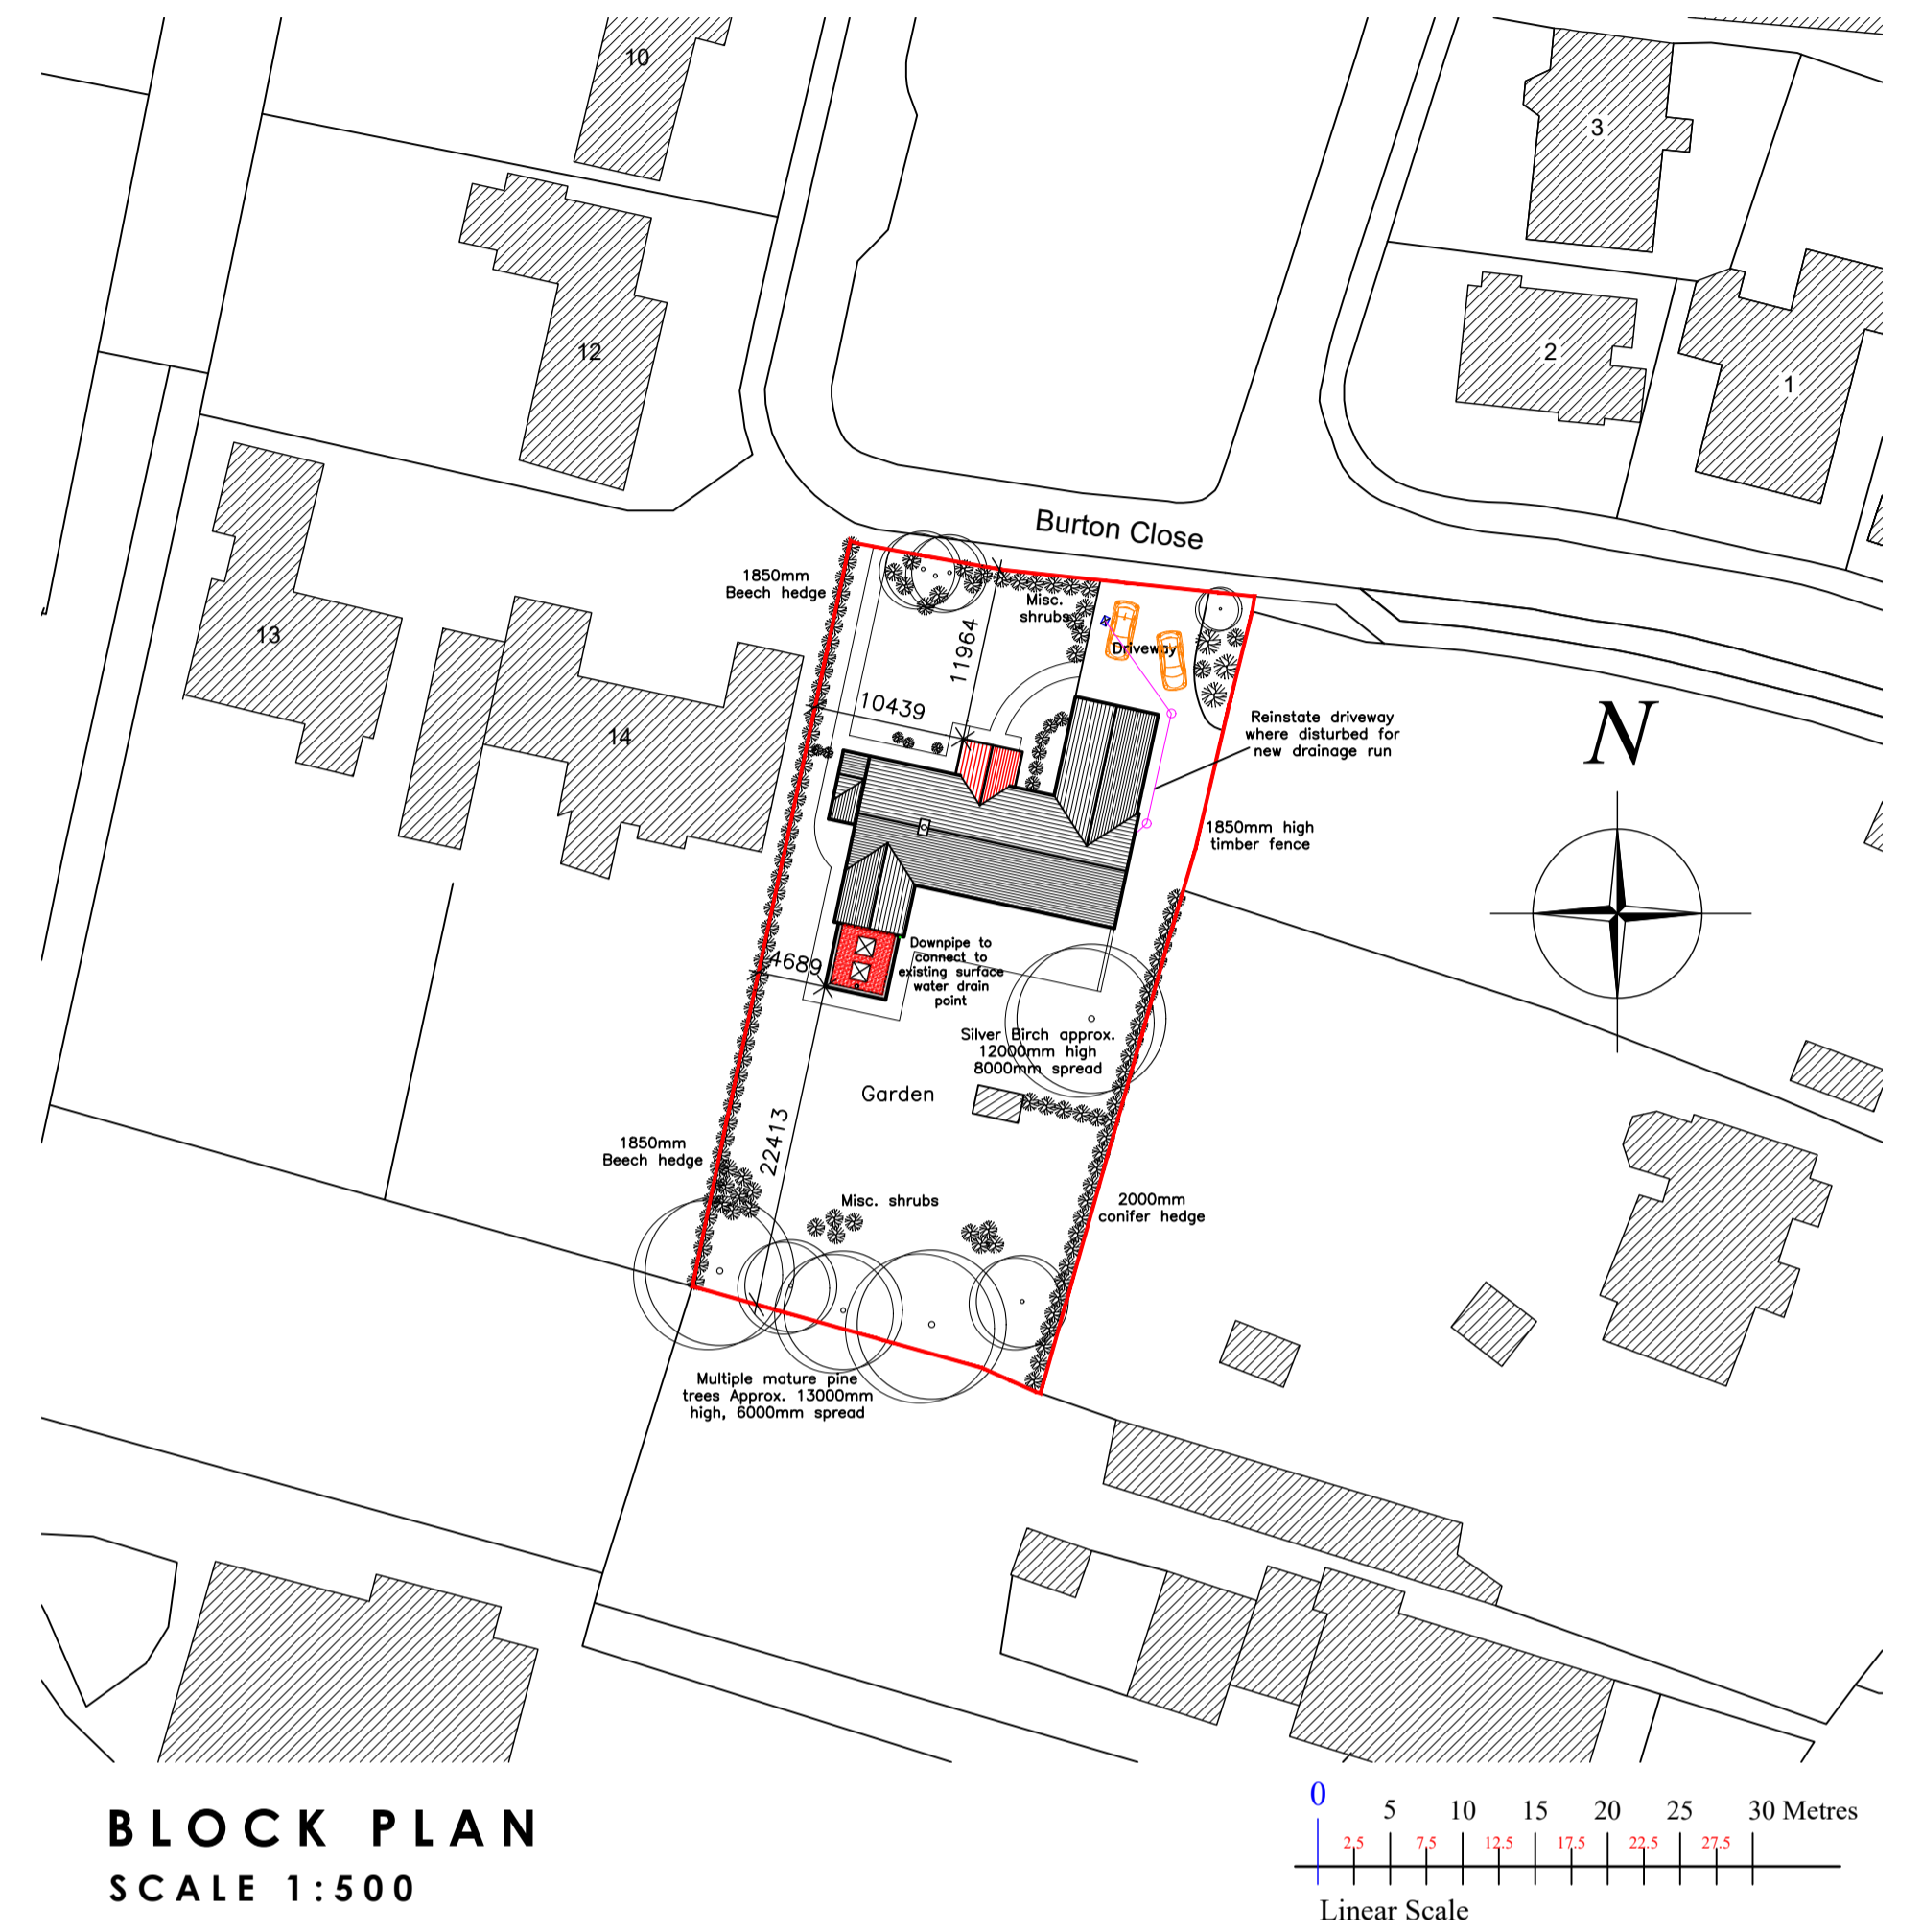

BLOCK PLAN  
SCALE 1:500

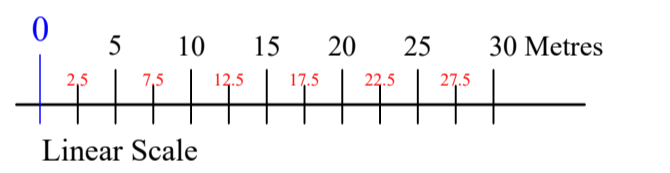

Rev A Minor alterations 25-11-2020

Residential | Commercial | Industrial



ARCHITECTURAL SERVICES  
Little Bishops Cottage Staunton Road Frithville Boston  
Lincolnshire PE22 7ED

APPLICANT NAME:  
Mr & Mrs G Stanney

PROPOSAL:  
Proposed Extension & Alterations  
15 Burton Close  
Boston  
Lincolnshire  
PE21 9QW

DATE:  
November 2020  
SCALE:  
As Shown

DRAWING TITLE:  
Proposed Floor Plan  
Proposed 3D Sketches

DRAWING NO: 12-428-04  
REVISION: A