




FRONT ELEVATION

SIDE ELEVATION

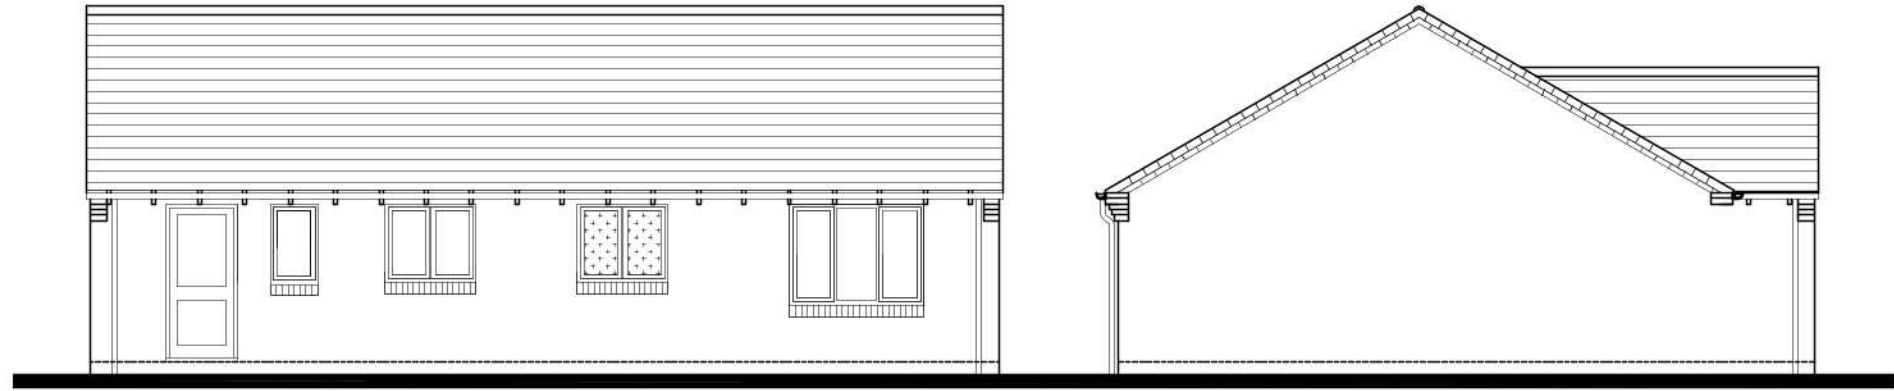

REAR ELEVATION

SIDE ELEVATION

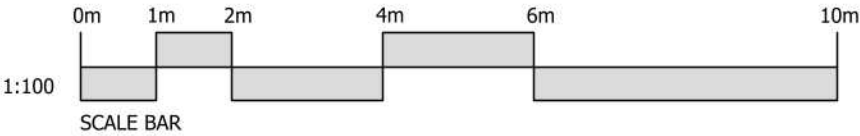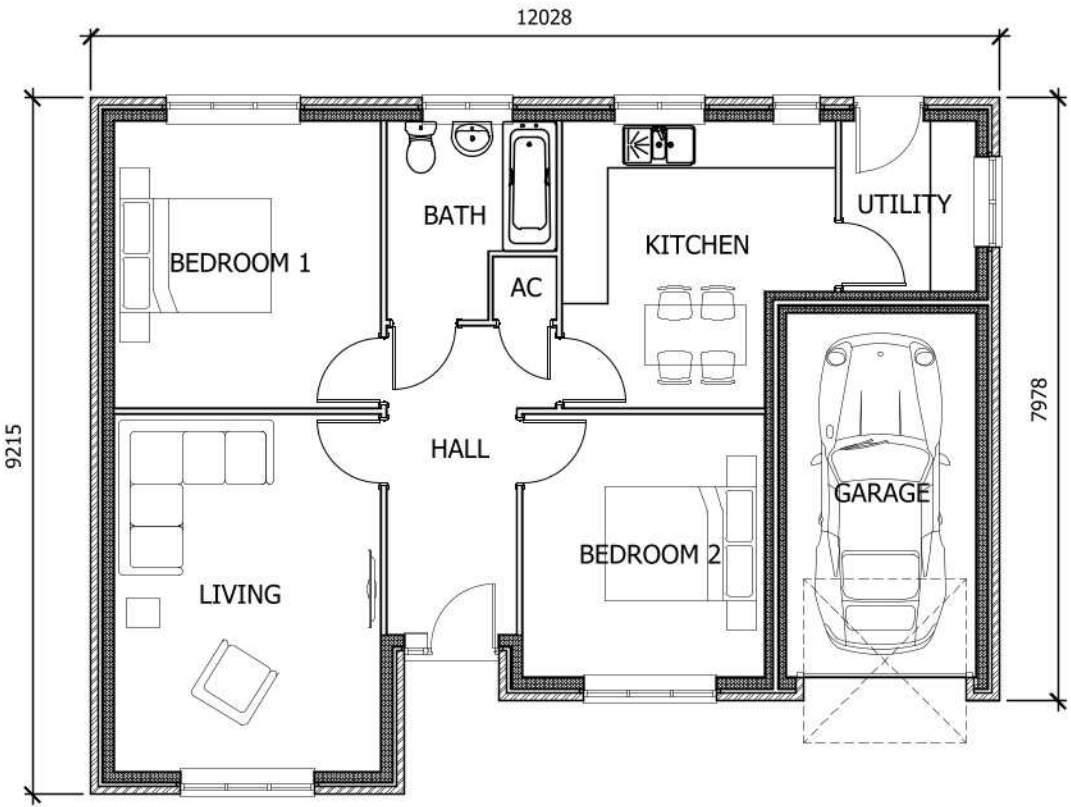

HABITABLE FLOOR AREAS

GIA 73m² 786ft²

Rev.	Date	Description

ORIGINAL SIZE 1000mm - THIS PRINT MAY BE REDUCED

NOTE: ALL DIMENSIONS, MATERIALS AND WORKMANSHIP IN ACCORDANCE WITH NBS STANDARDS AND BUILDING REGULATIONS. DO NOT SCALE FROM THIS DRAWING. ALL DIMENSIONS TO BE VERIFIED WITH THE TECHNICAL OFFICE.



Larkfleet House Falcon Way
Bourne Lincolnshire
PE10 0FF
Tel: 01778 391550 Fax: 01778 391579
Email: enquiries@larkfleethomes.co.uk

Project

Drawing Title
1207 - HOUSE TYPE
DESIGN SHEET

Scale Date Drawn Approved
1:100 @ A3 09.02.15 ORC

Drawing No Rev.
1207/A00/DS