


- Remove all appendages to the West Elevation to prep for replacement of cement render with lime render. All appendages that are of historic value will be renovated and returned. All lights and signage will be replaced with new.
- Replace roadside elevation windows with Fixed timber windows. Triple glazed on the ground floor and double glazed on the first and second floor.
- Replace existing uPVC rainwater goods to the South-West Elevation with cast iron/aluminum.


New Pantress plates
(to structural engineers details)

Reinforcement bars
(to Structural
engineers details)

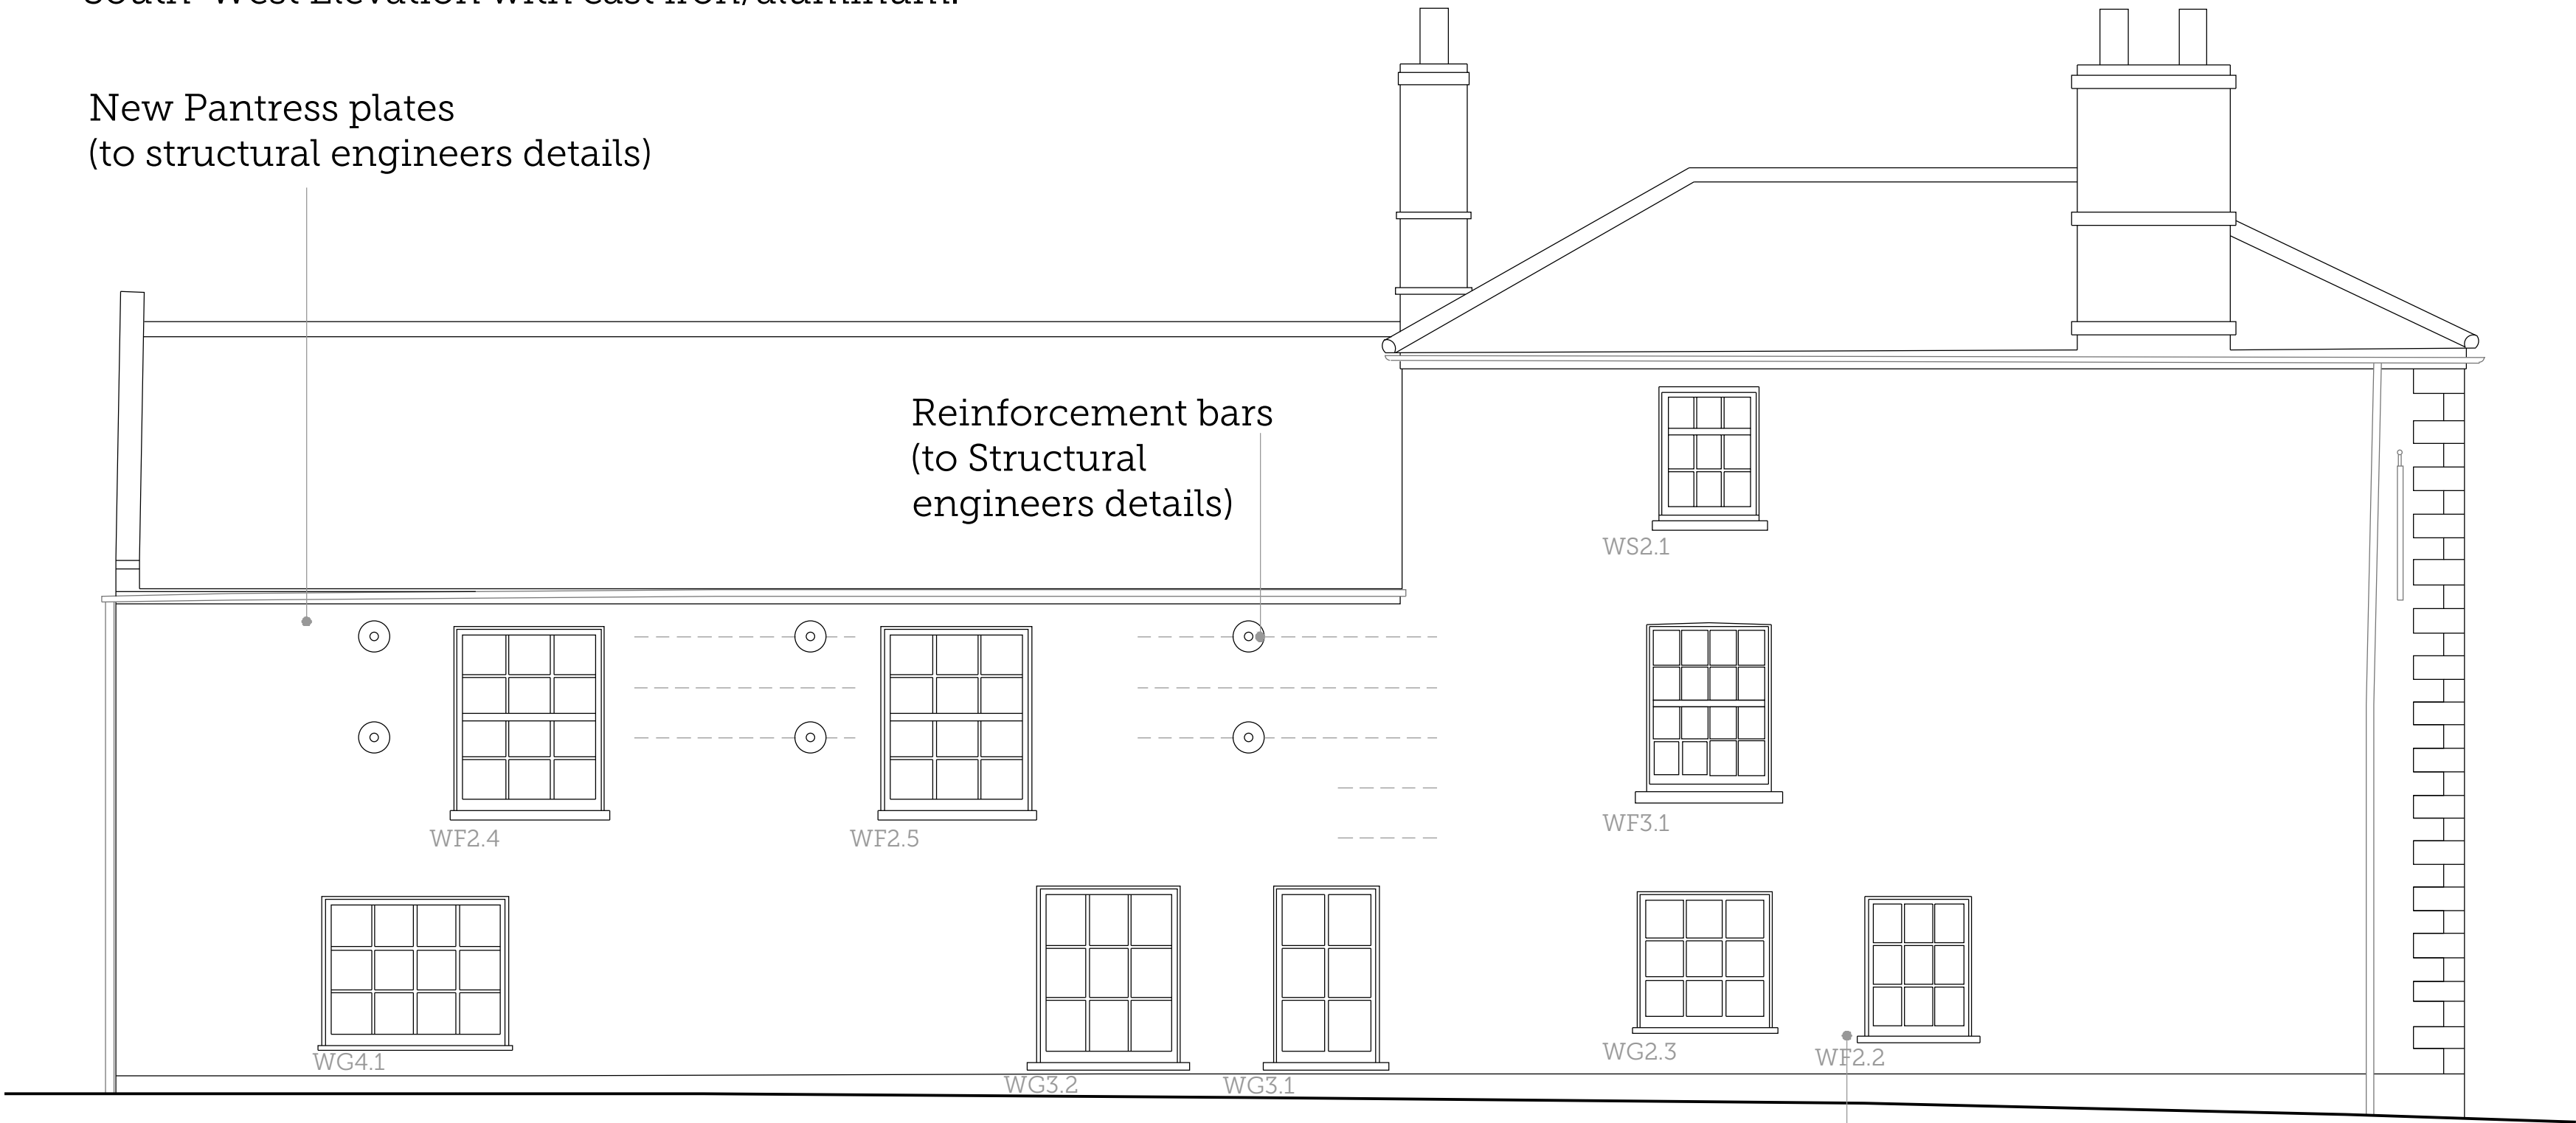

Existing Window WG2.2
to be retained

PROPOSED WEST ELEVATION
SCALE - 1:50

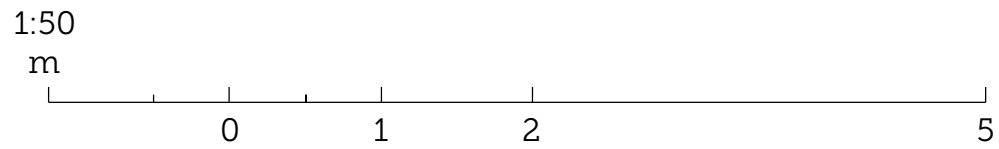

LISTED BUILDING CONSENT

JOB TITLE:		WHEATSHEAF HOTEL, SWINESHEAD		<div>SCORER HAWKINS ARCHITECTS</div> <div>Lodge Farm Barns Skendby, Spilsby Lincolnshire, PE23 4QF</div> <div>T: 01754 890089 E: projects@scorerhawkins.co.uk</div>
DRAWING TITLE:		PROPOSED WEST ELEVATION		
SCALE:	DATE:	DRAWING NO:	REV.	
1:50 @ A1	18.08.2021	2293/PP06	A	

Do not scale from this drawing | All dimensions to be checked on site | © 2021