





SOUTH VIEW

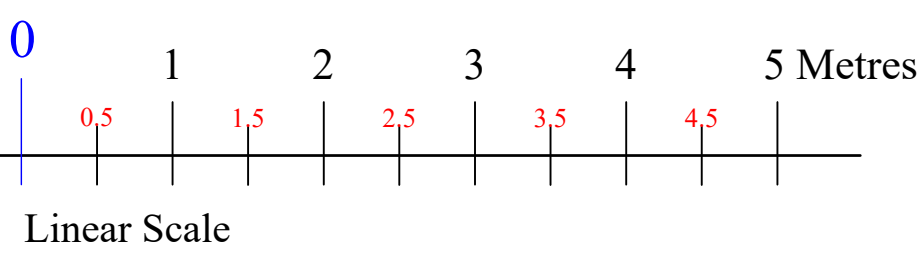

WEST VIEW

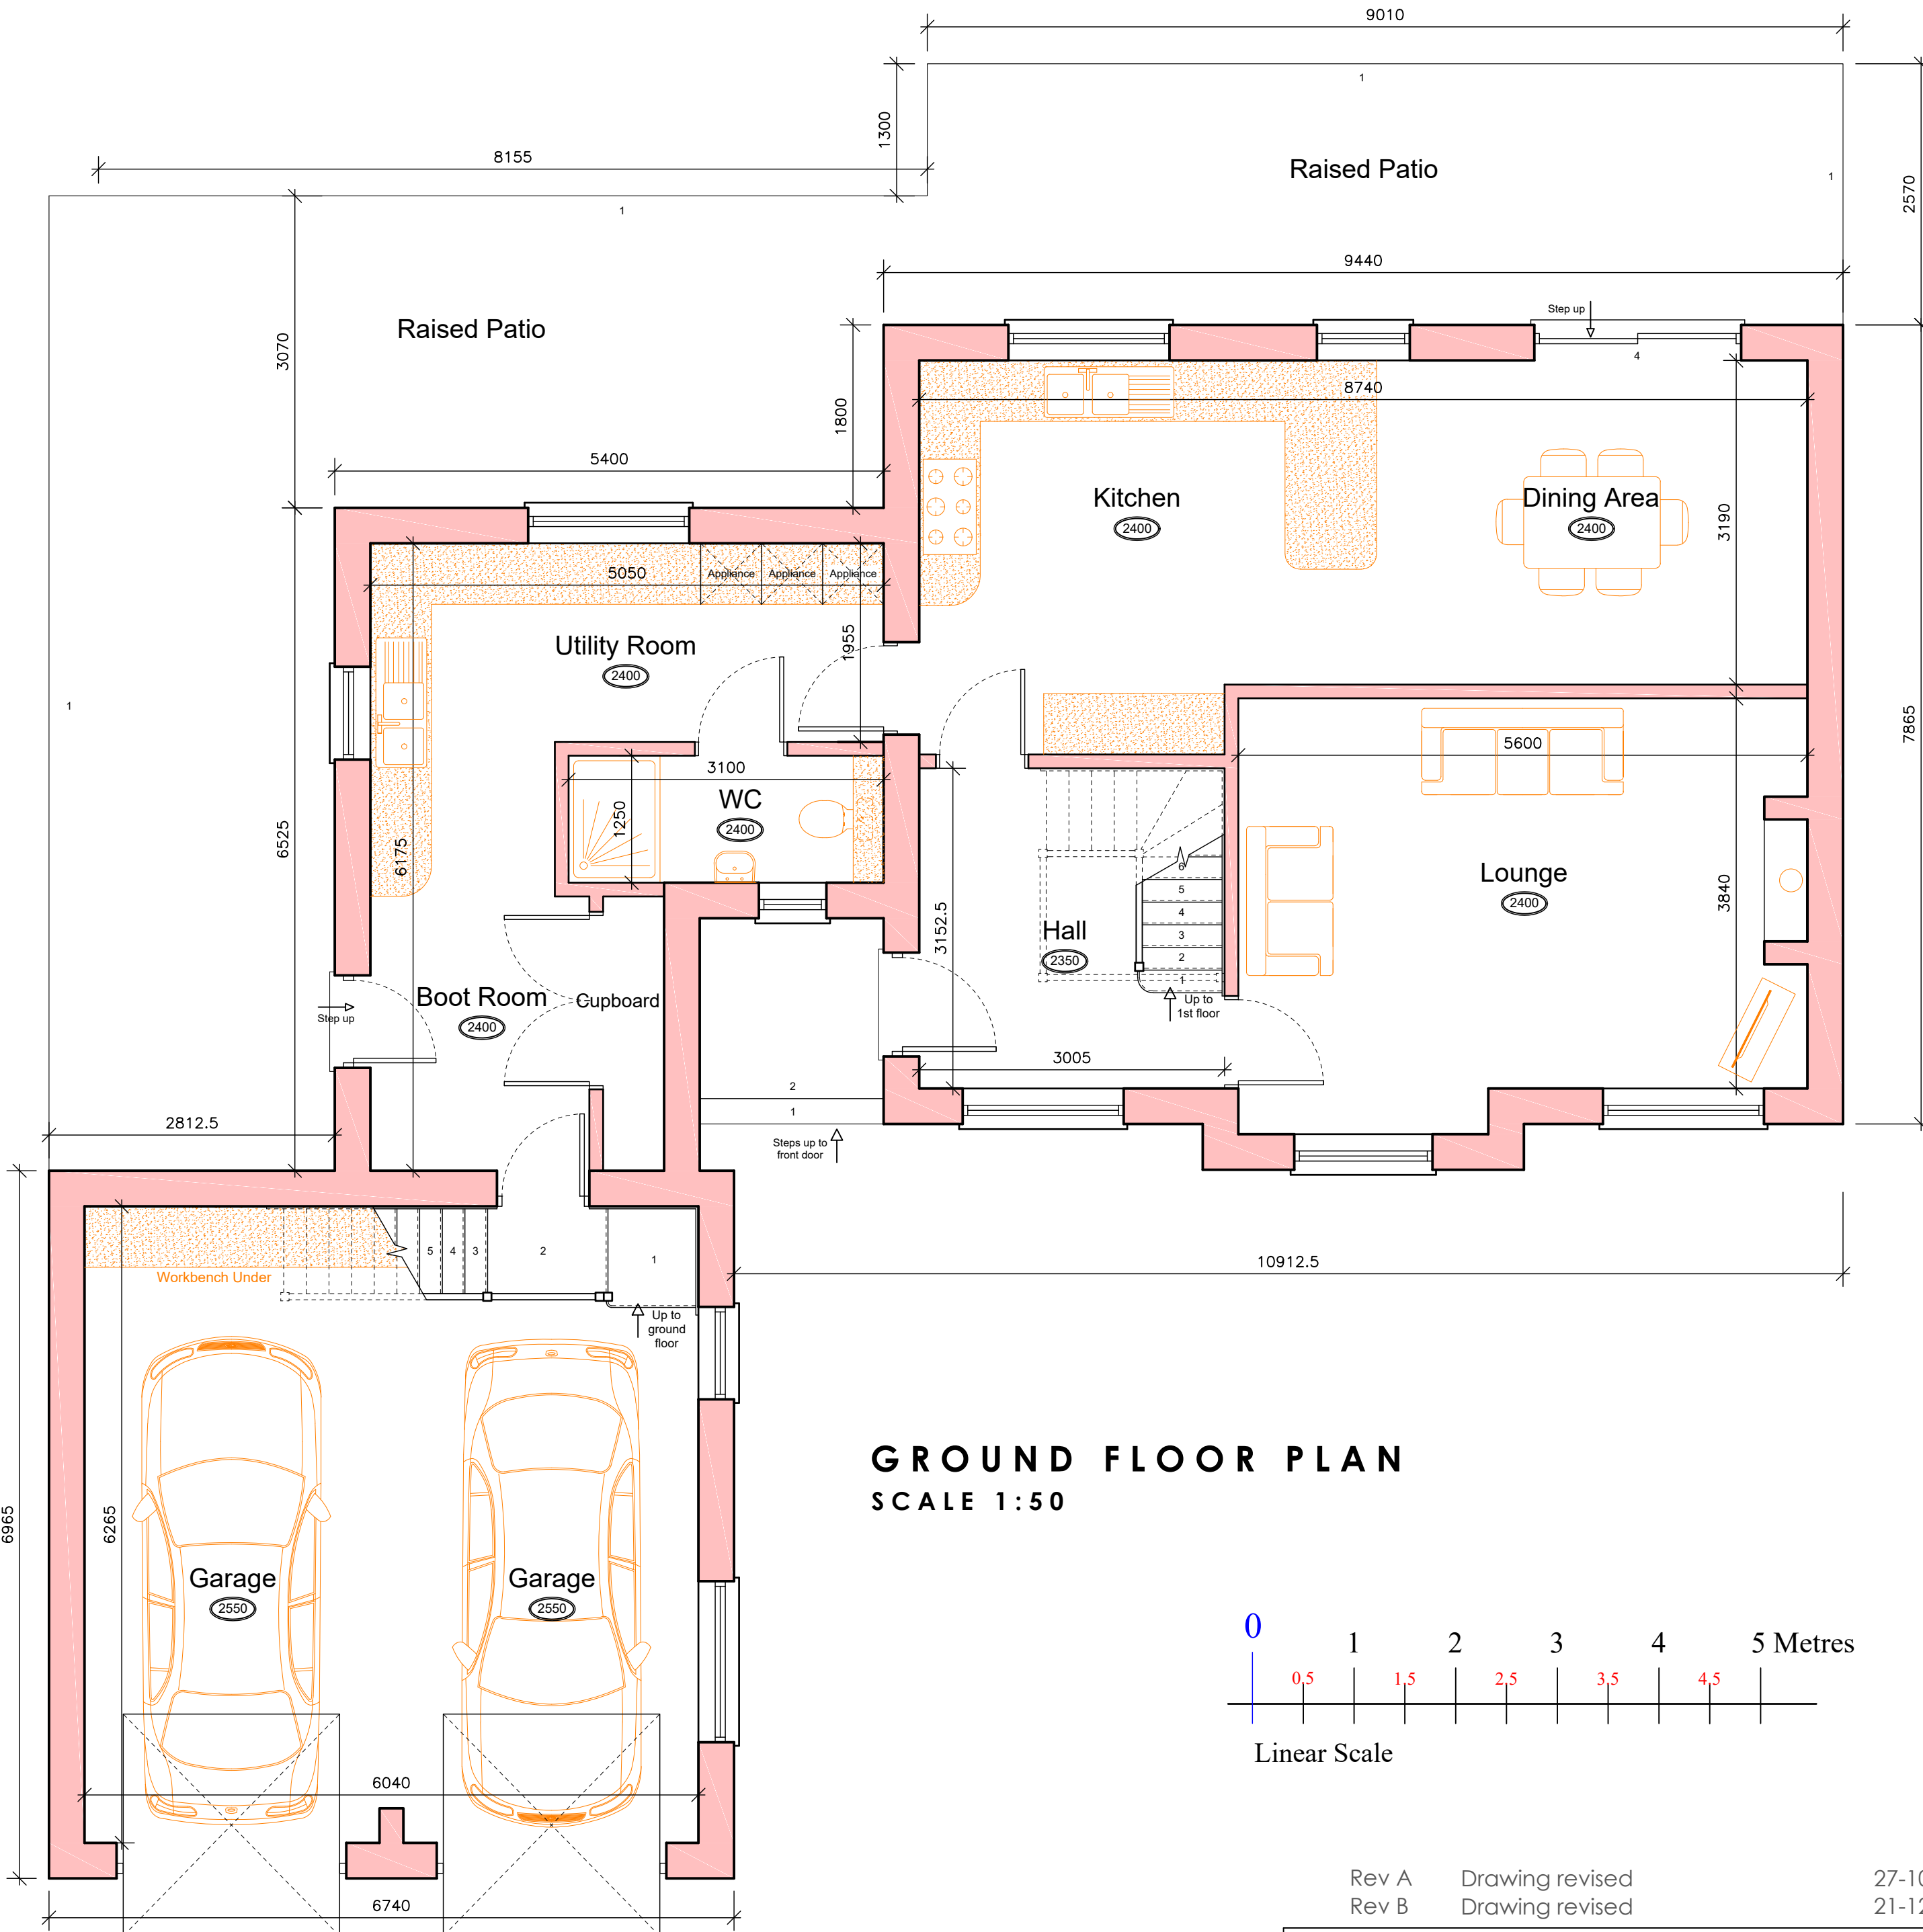

Rev A Drawing revised 27-10-2020
Rev B Drawing revised 21-12-2020



© All rights reserved. No part of this drawing may be reproduced in any material form or transmitted to any other person without prior written permission of Studio 21 Design Ltd. Do not scale this drawing, use figured dimensions only. Contractors are responsible for taking and checking site dimensions. Any discrepancies must be reported immediately.

Residential | Commercial | Industrial

STUDIO21 DESIGN

ARCHITECTURAL SERVICES

Little Bishops Cottage Staunton Road Frithville Boston
Lincolnshire PE22 7ED

APPLICANT NAME:
Mr S Allen

PROPOSAL:
Proposed Residential Dwelling
Burton Corner
Sibsey Road
Boston
Lincolnshire, PE21 9QR

DATE:
September 2020

SCALE:
As Shown

DRAWING TITLE:
Proposed Ground Floor Plan
Proposed Section A/A

DRAWING NO:
12-424-02

REVISION:
B