



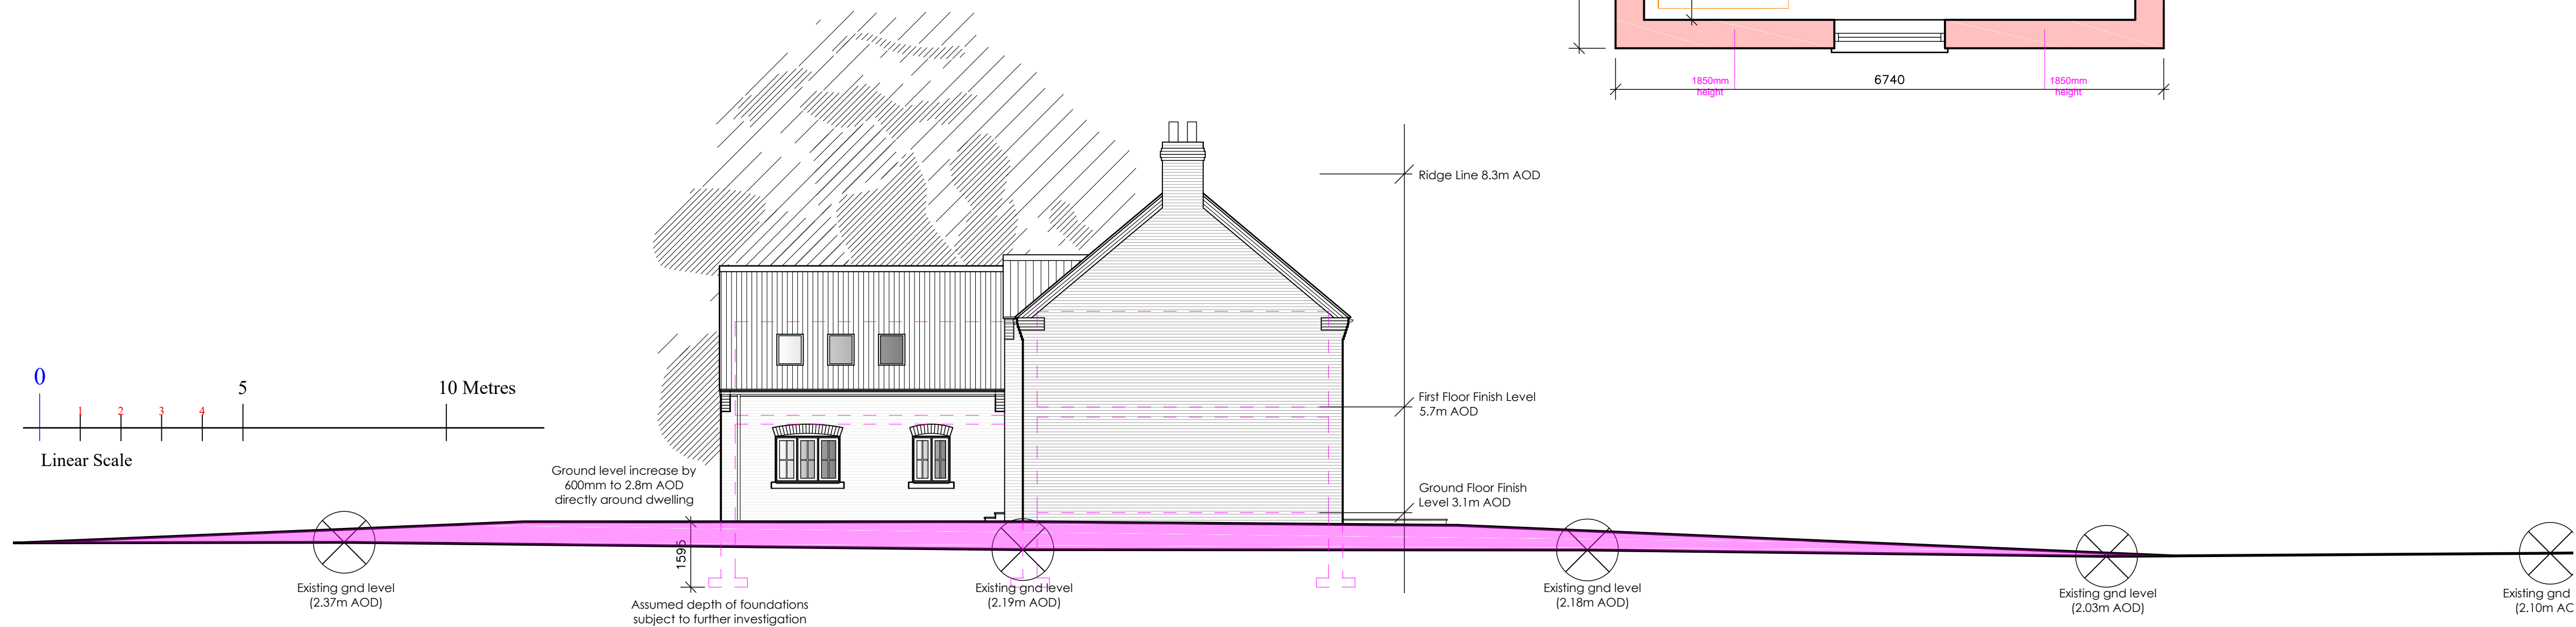

WEST VIEW

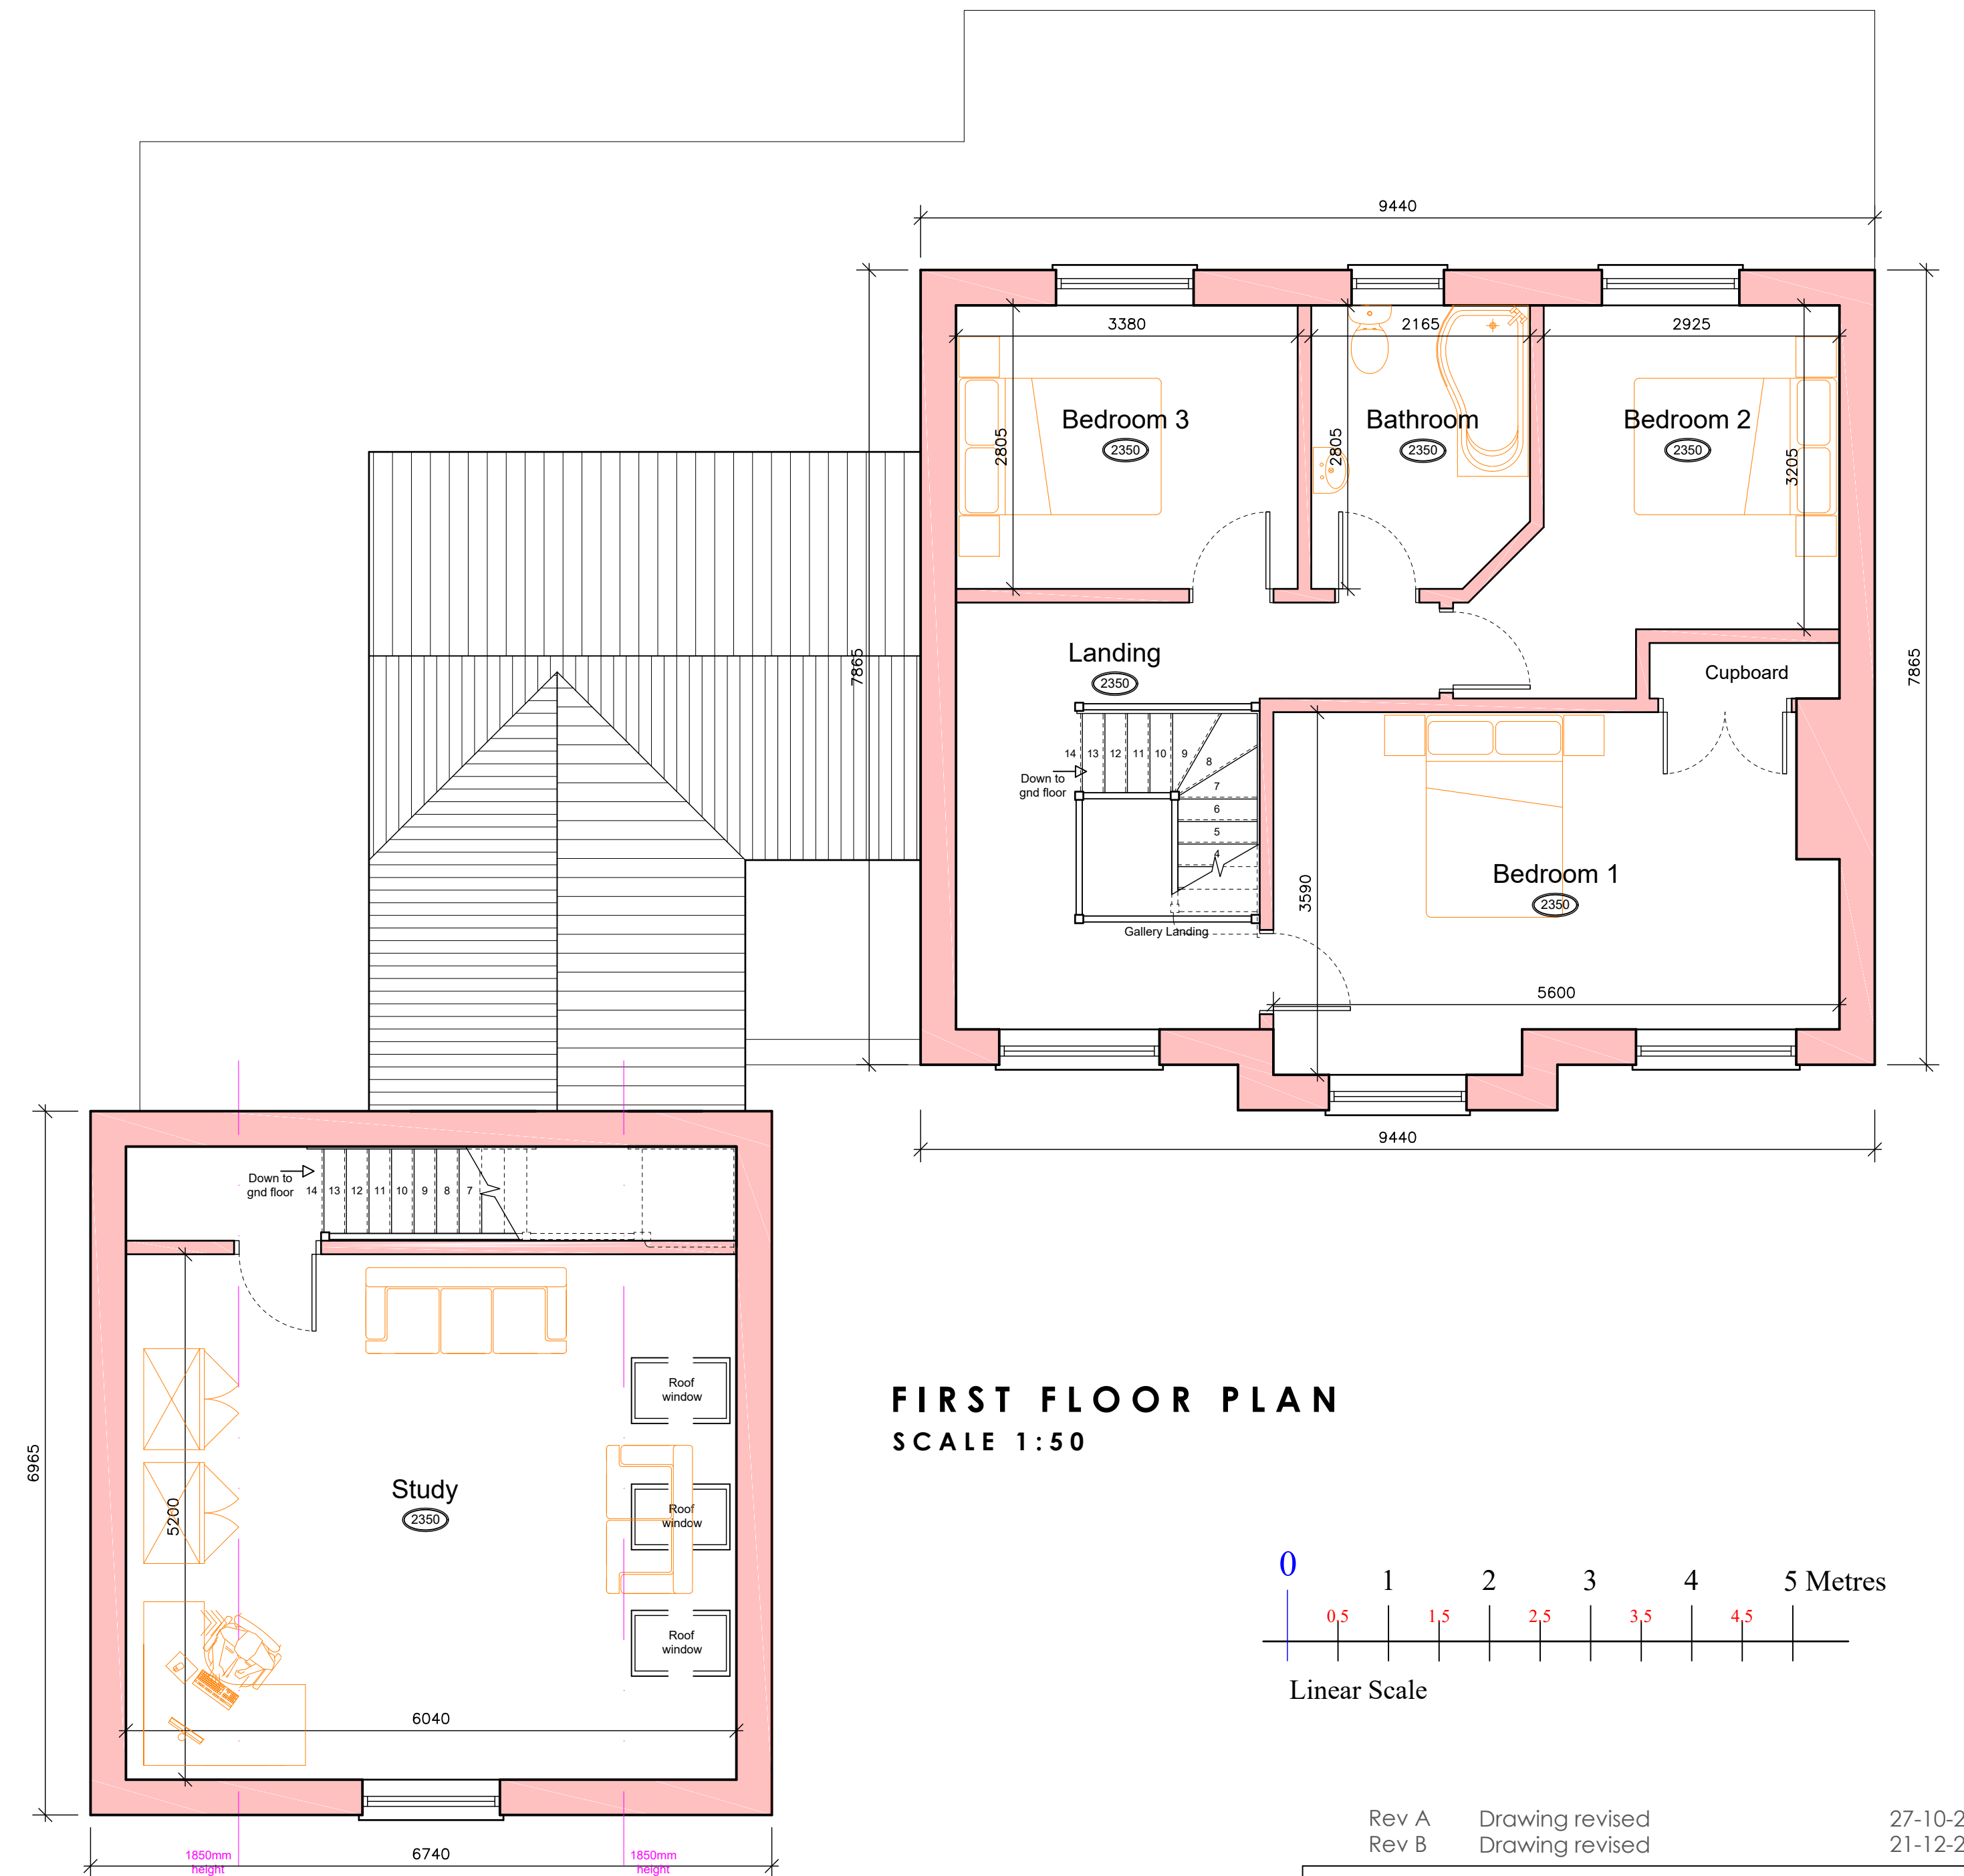

NORTH VIEW



Residential | Commercial | Industrial



ARCHITECTURAL SERVICES

Little Bishops Cottage Staunt Road Frithville Boston
Lincolnshire PE22 7ED

APPLICANT NAME:
Mr S Allen

PROPOSAL:
Proposed Residential Dwelling
Burton Corner
Sibsey Road
Boston
Lincolnshire, PE21 9QR

DATE:
September 2020

SCALE:
As Shown

DRAWING TITLE:
Proposed First Floor Plan
Proposed Section B/B

DRAWING NO:
12-424-03

REVISION:
B

T 01205 750890 M 07970 108502
E enquiries@studio21design.co.uk
W www.studio21design.co.uk