




SIDE (SOUTH) ELEVATION
SCALE 1:100

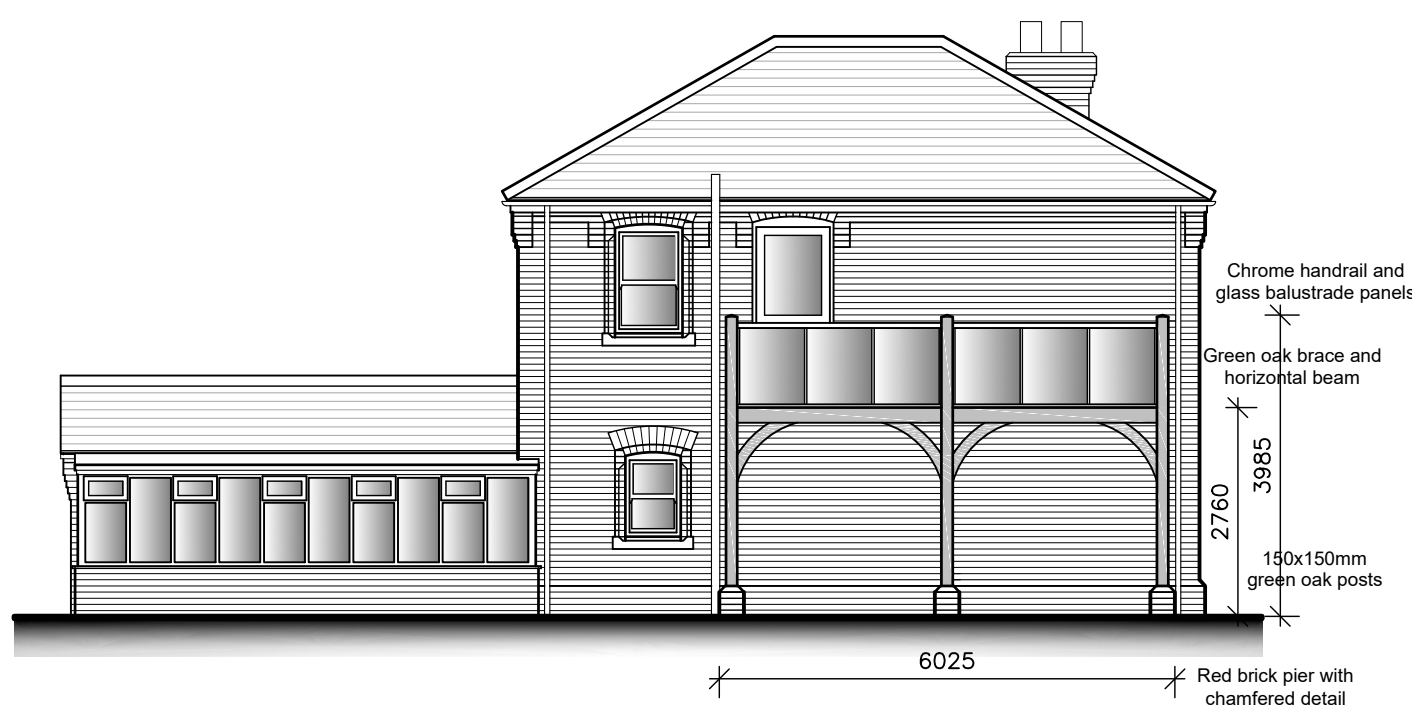



REAR (WEST) ELEVATION
SCALE 1:100

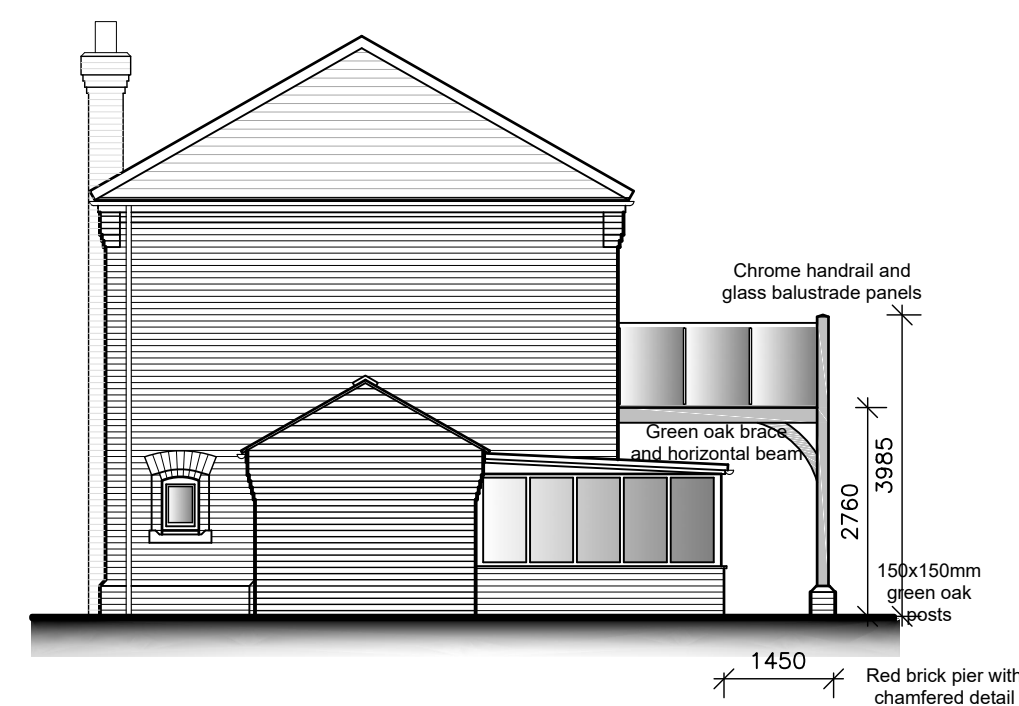


SIDE (NORTH) ELEVATION
SCALE 1:100

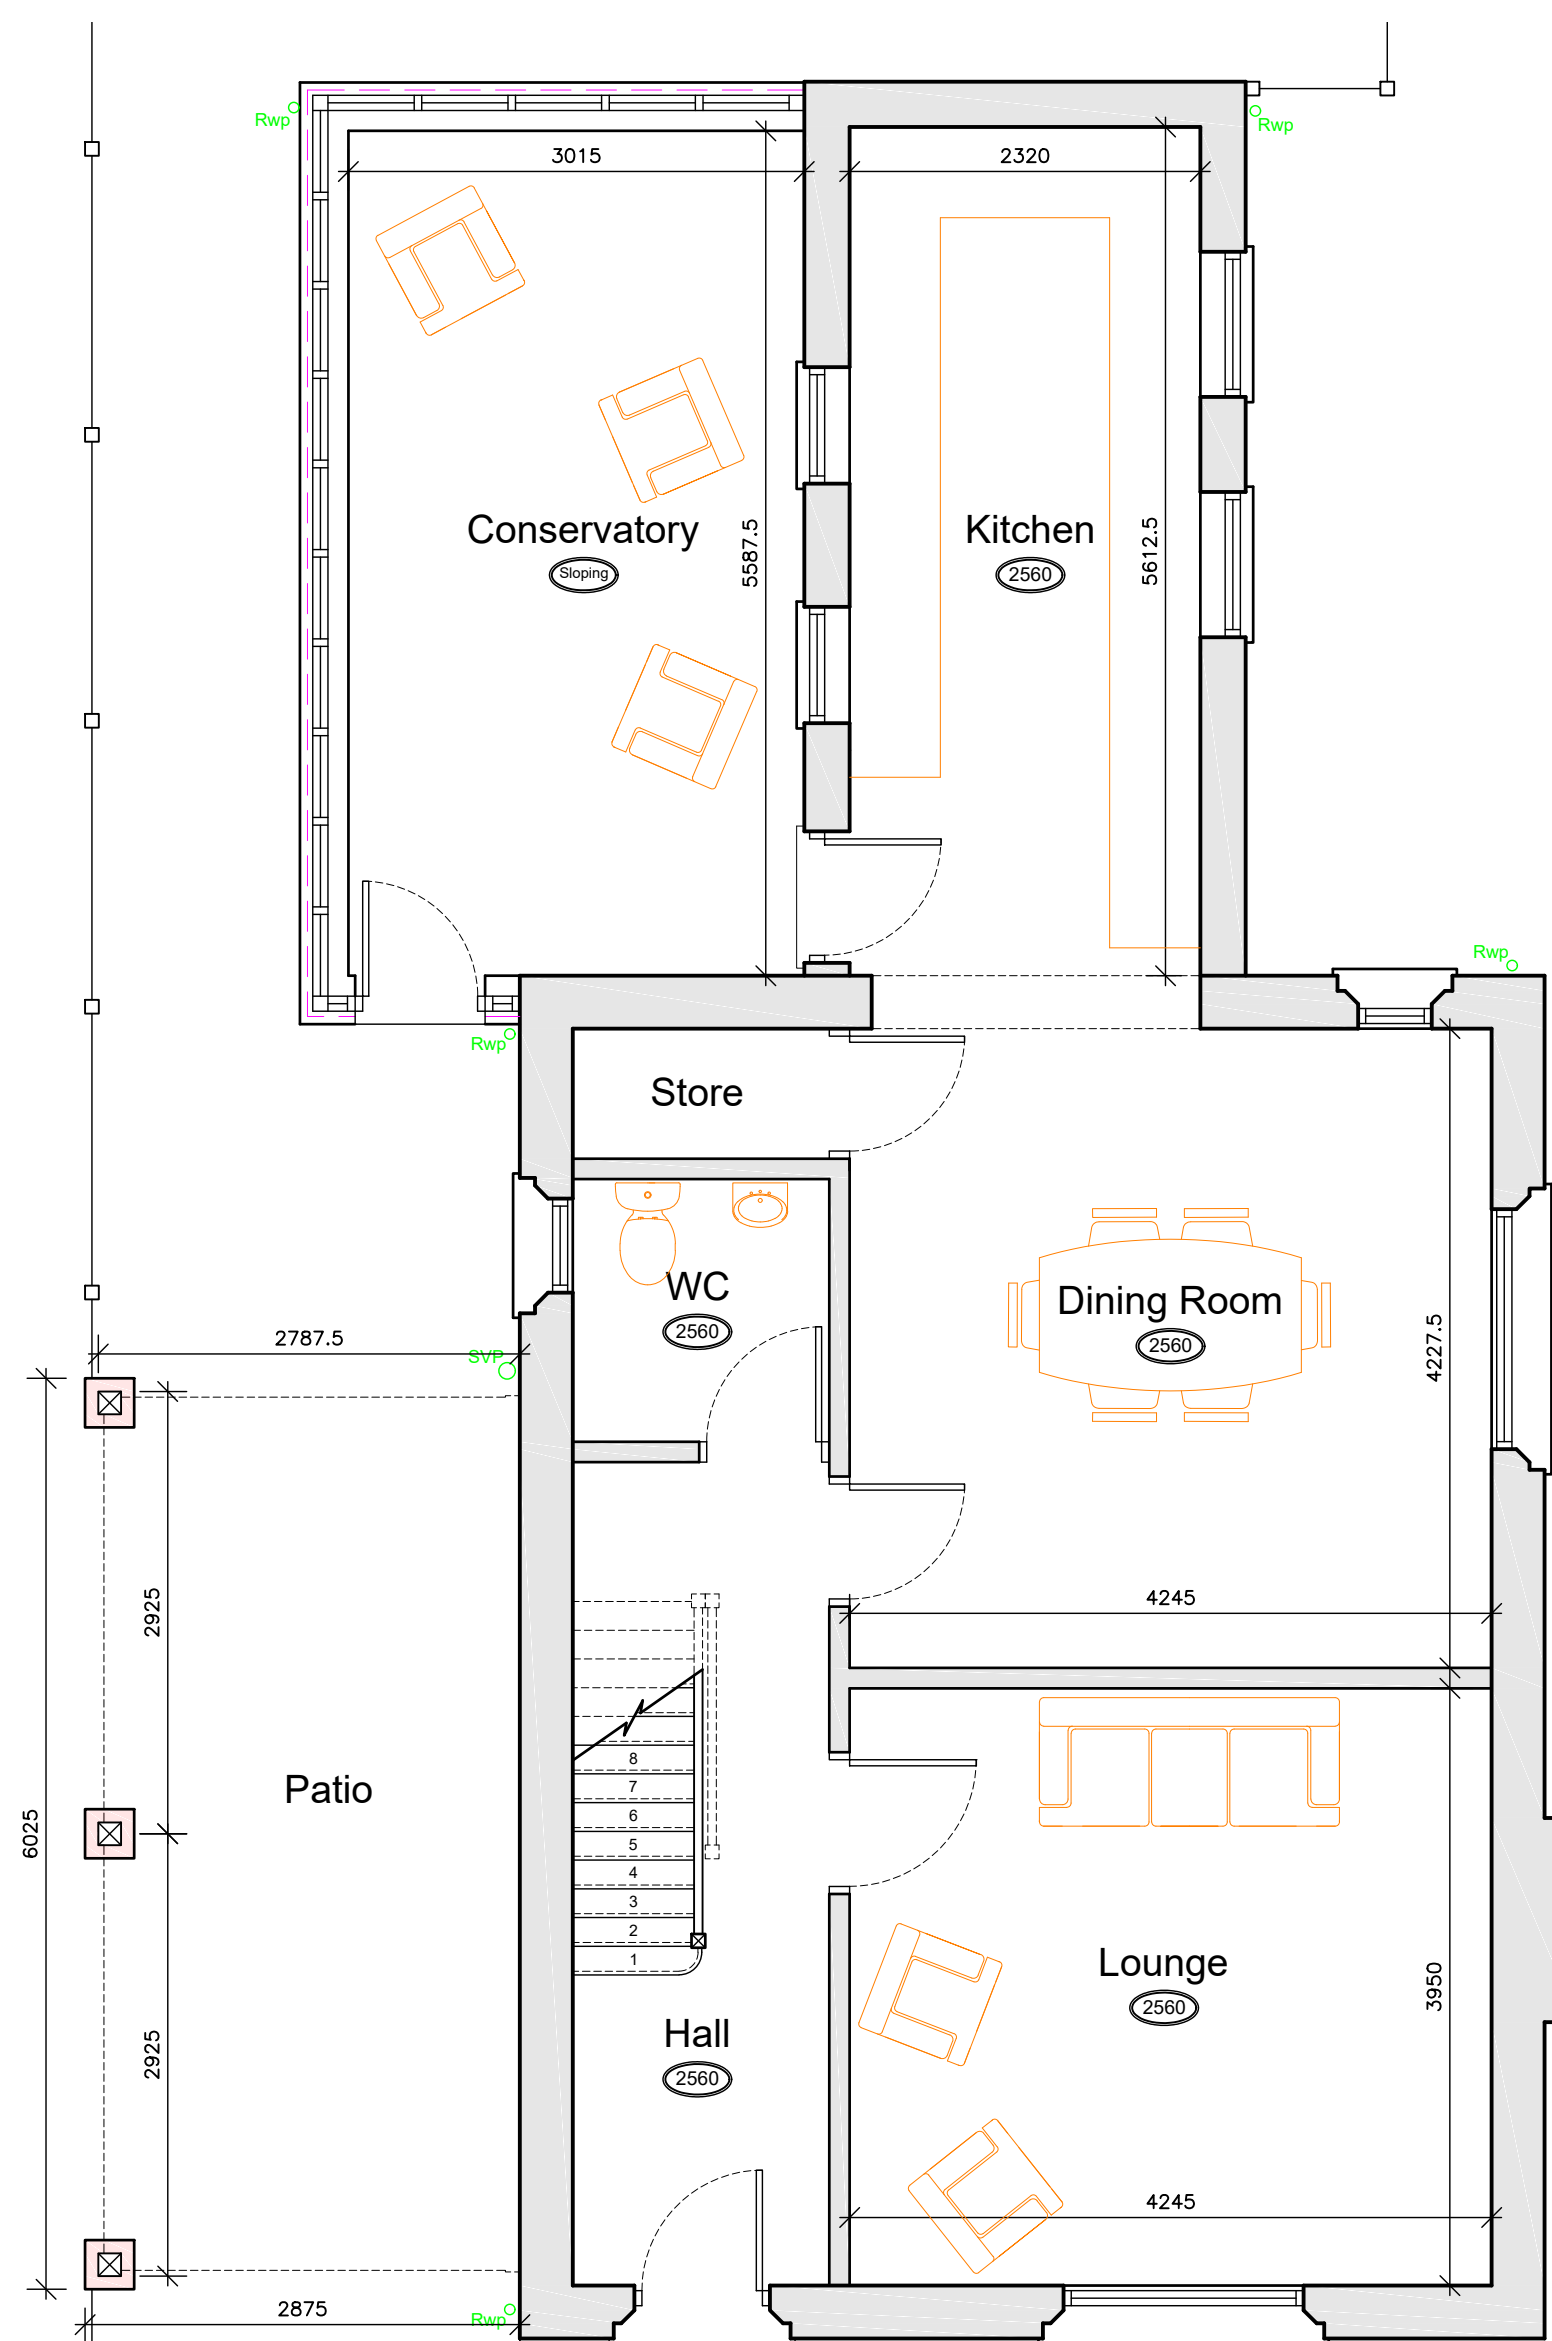


GROUND FLOOR PLAN
SCALE 1:50

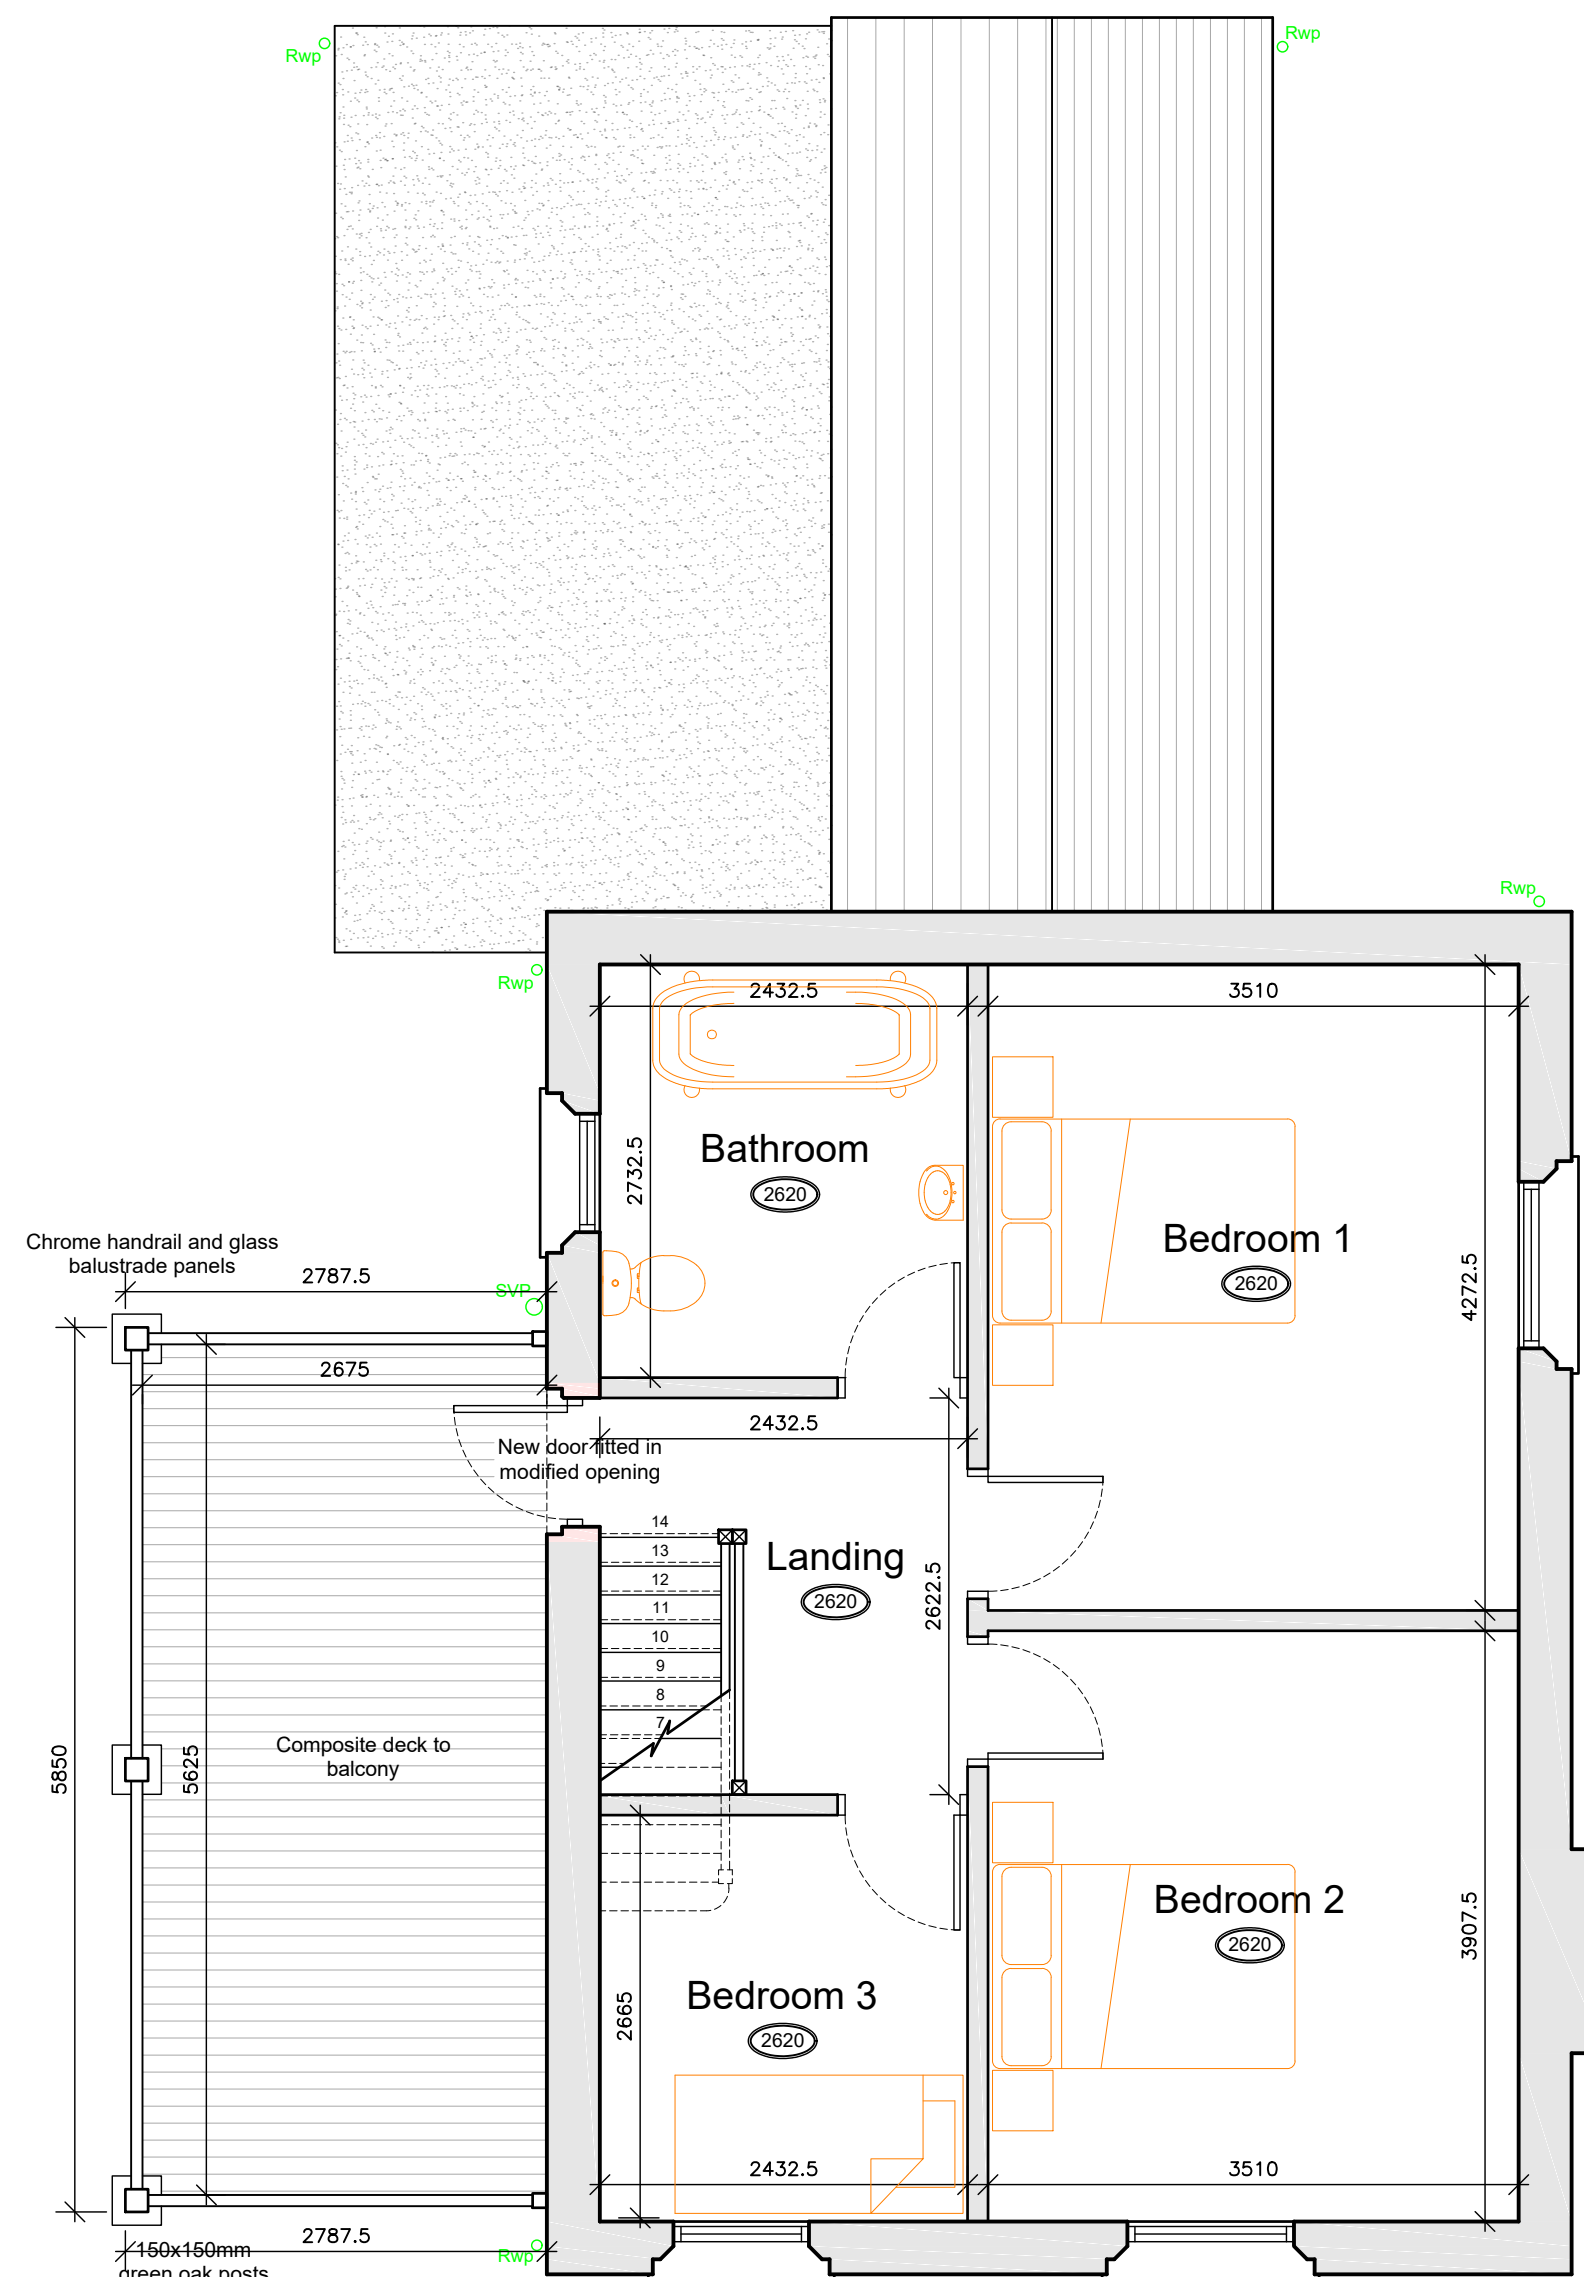 

FIRST FLOOR PLAN
SCALE 1:50

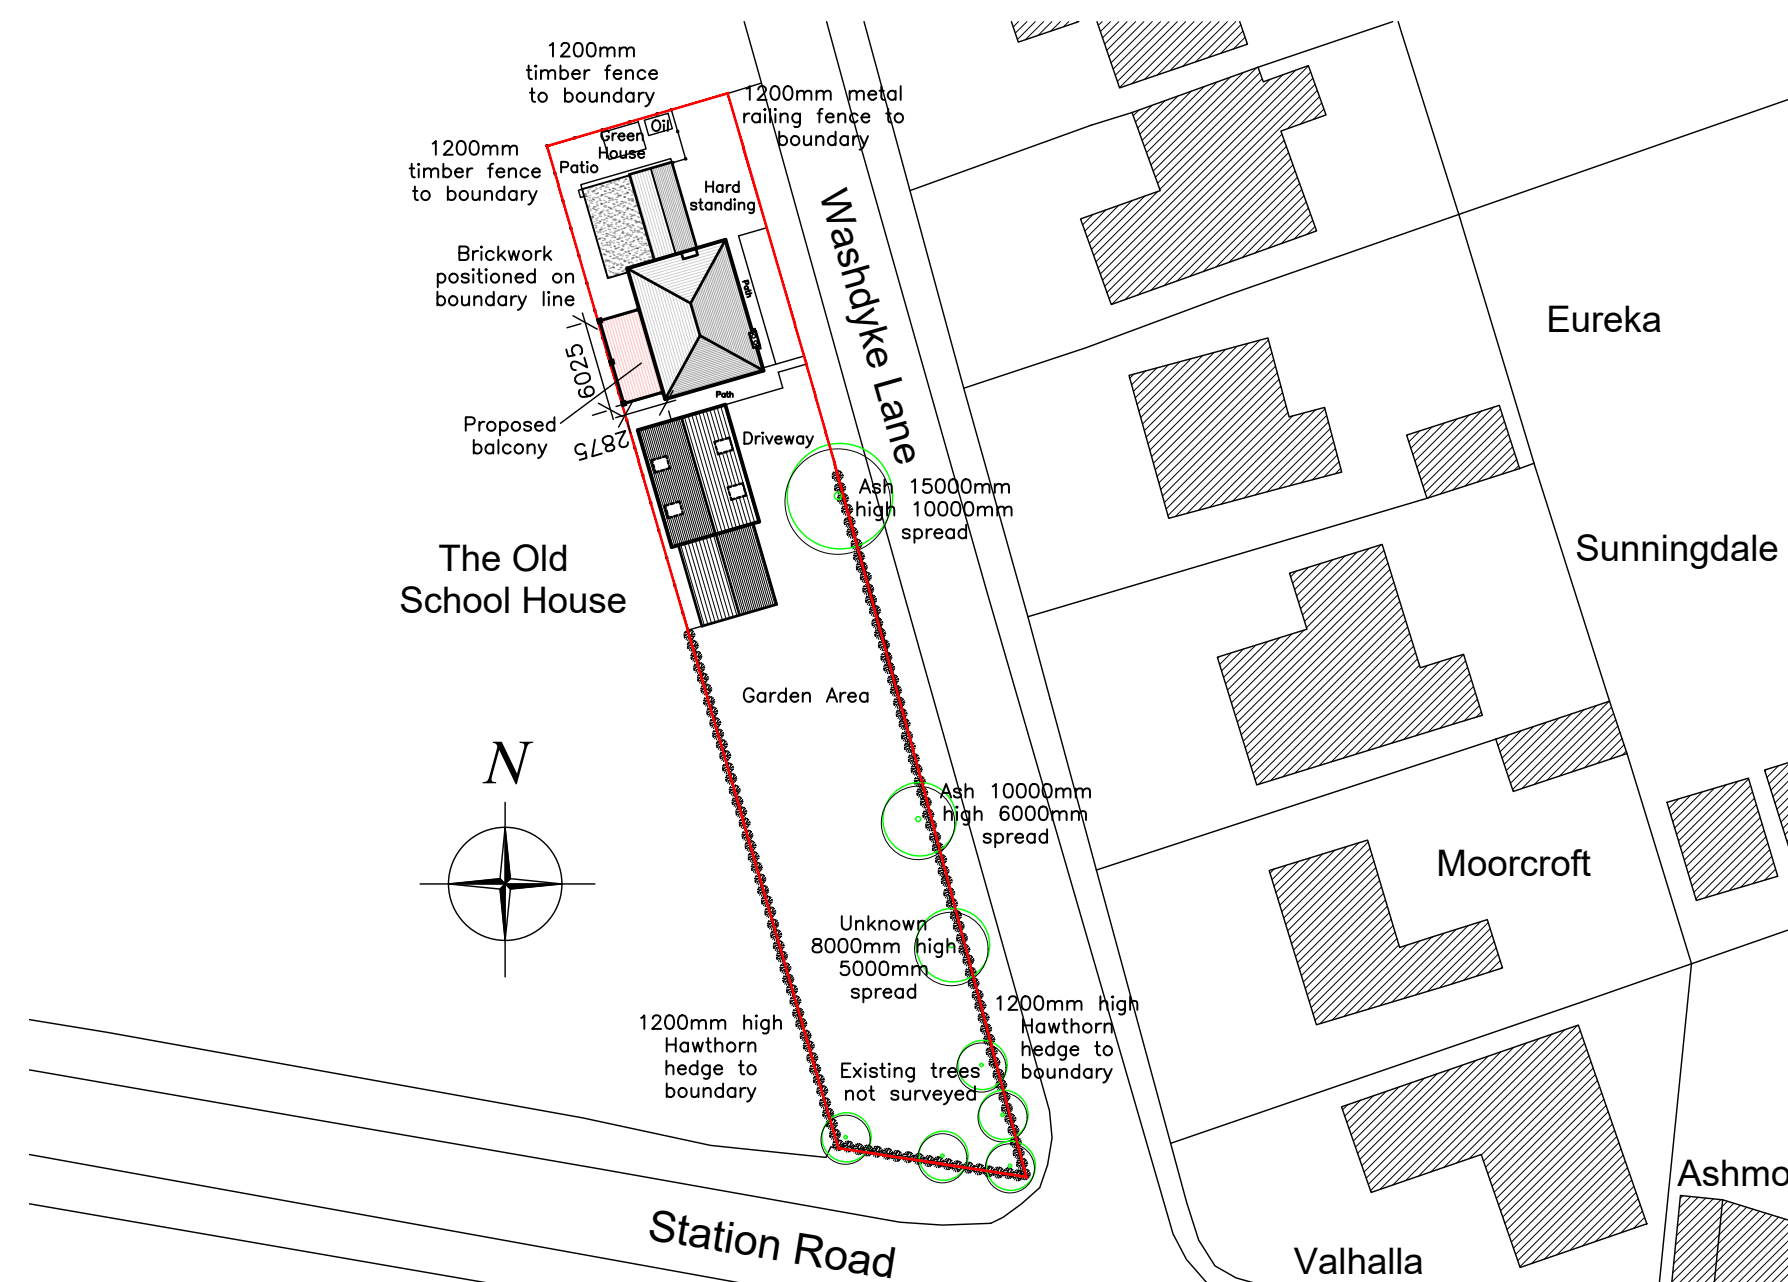

SITE PLAN
SCALE 1:500

 

Rev A Scheme revised 01-06-2021

© All rights reserved. No part of this drawing may be reproduced in any material form or transmitted to any other person without prior written permission of Studio 21 Design Ltd. Do not scale this drawing, use figured dimensions only. Contractors are responsible for taking and checking site dimensions. Any discrepancies must be reported immediately.

Residential | Commercial | Industrial



ARCHITECTURAL SERVICES
Little Bishops Cottage Staunton Road Frithville Boston
Lincolnshire PE22 7ED

APPLICANT NAME:
Mr & Mrs Fenton

PROPOSAL:
Proposed Balcony
Old School House
Washdyke Lane
Old Leake Commons
Lincolnshire, PE22 9QH

DATE:
April 2021
SCALE:
As Shown

DRAWING TITLE:
Proposed Plans & Elevations

DRAWING NO:
12-443-02

REVISION:
A

T 01205 750890 M 07970 108502
E enquiries@studio21design.co.uk
W www.studio21design.co.uk