




FRONT (NORTH ELEVATION)
SCALE 1:100

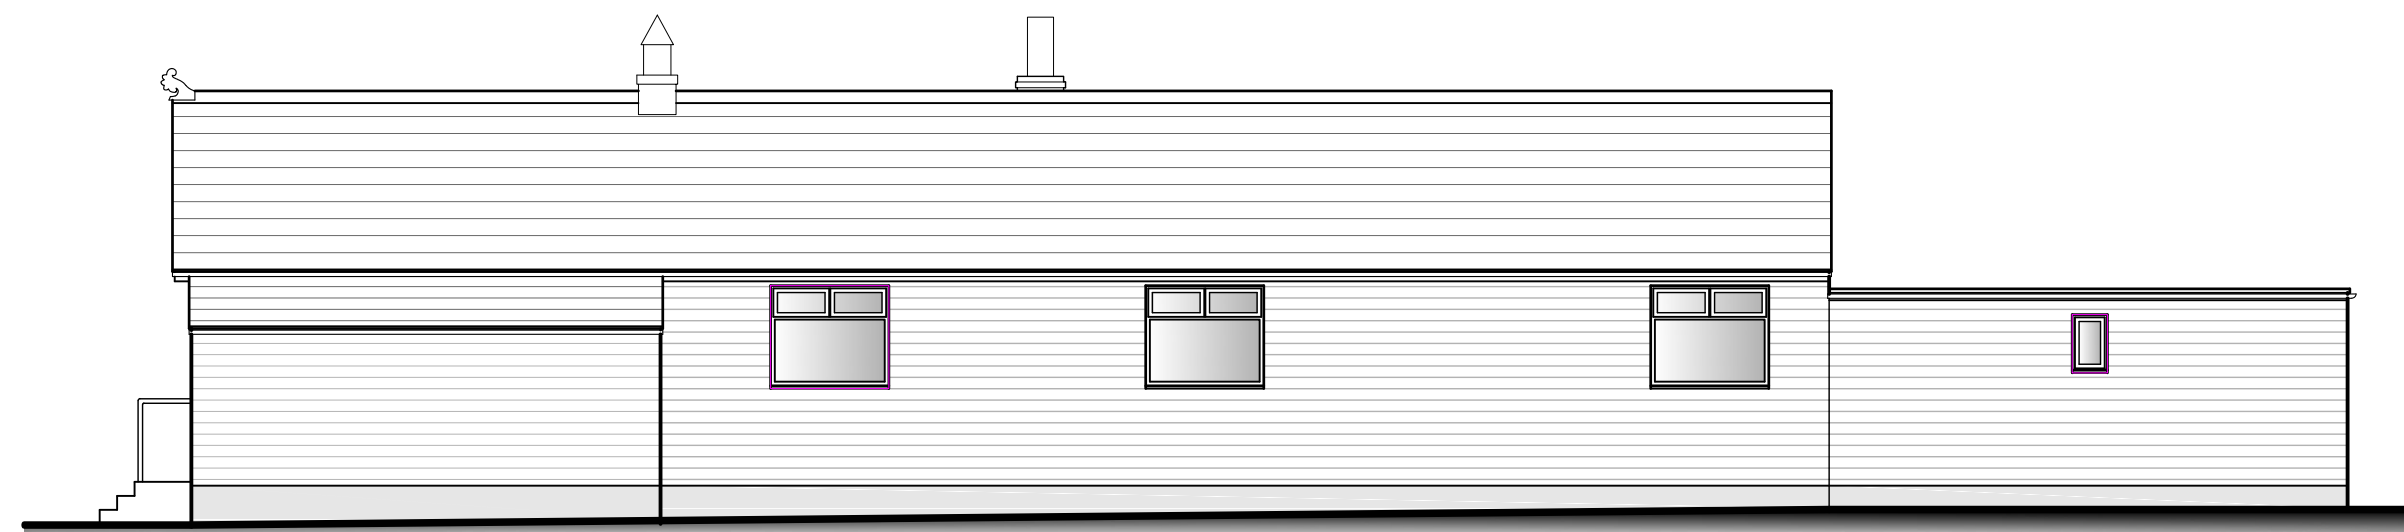


SIDE (WEST ELEVATION)
SCALE 1:100

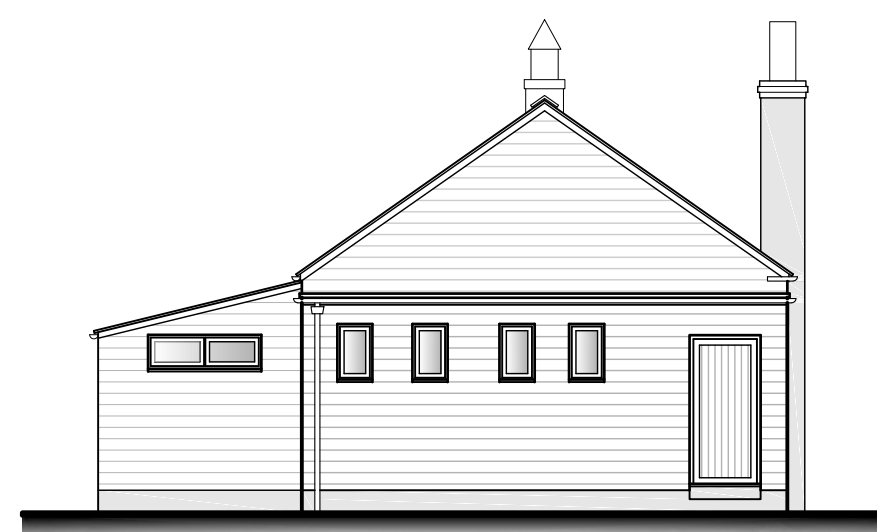




REAR (SOUTH ELEVATION)
SCALE 1:100

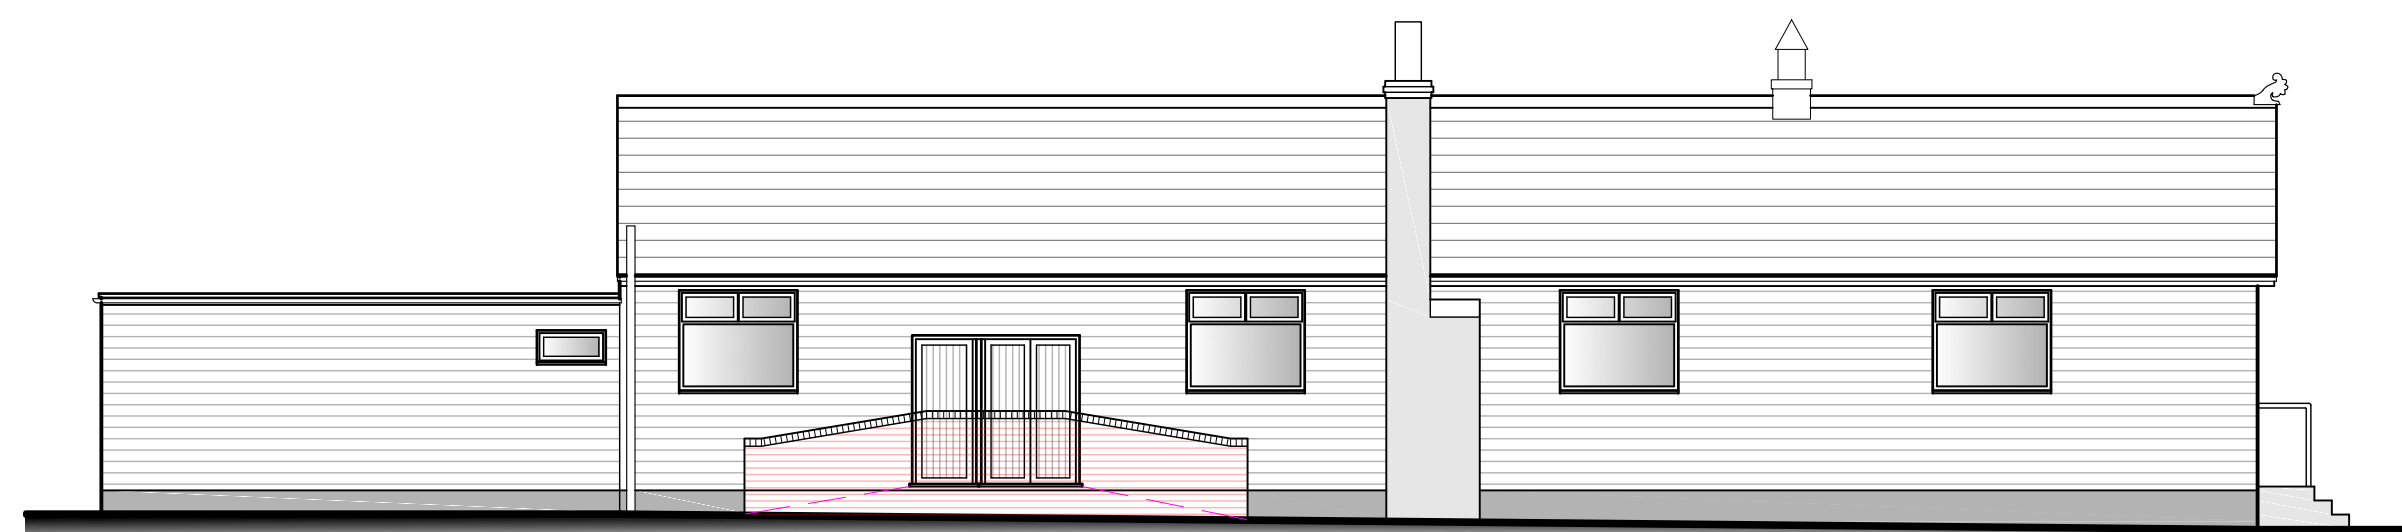

SIDE (EAST ELEVATION)
SCALE 1:100

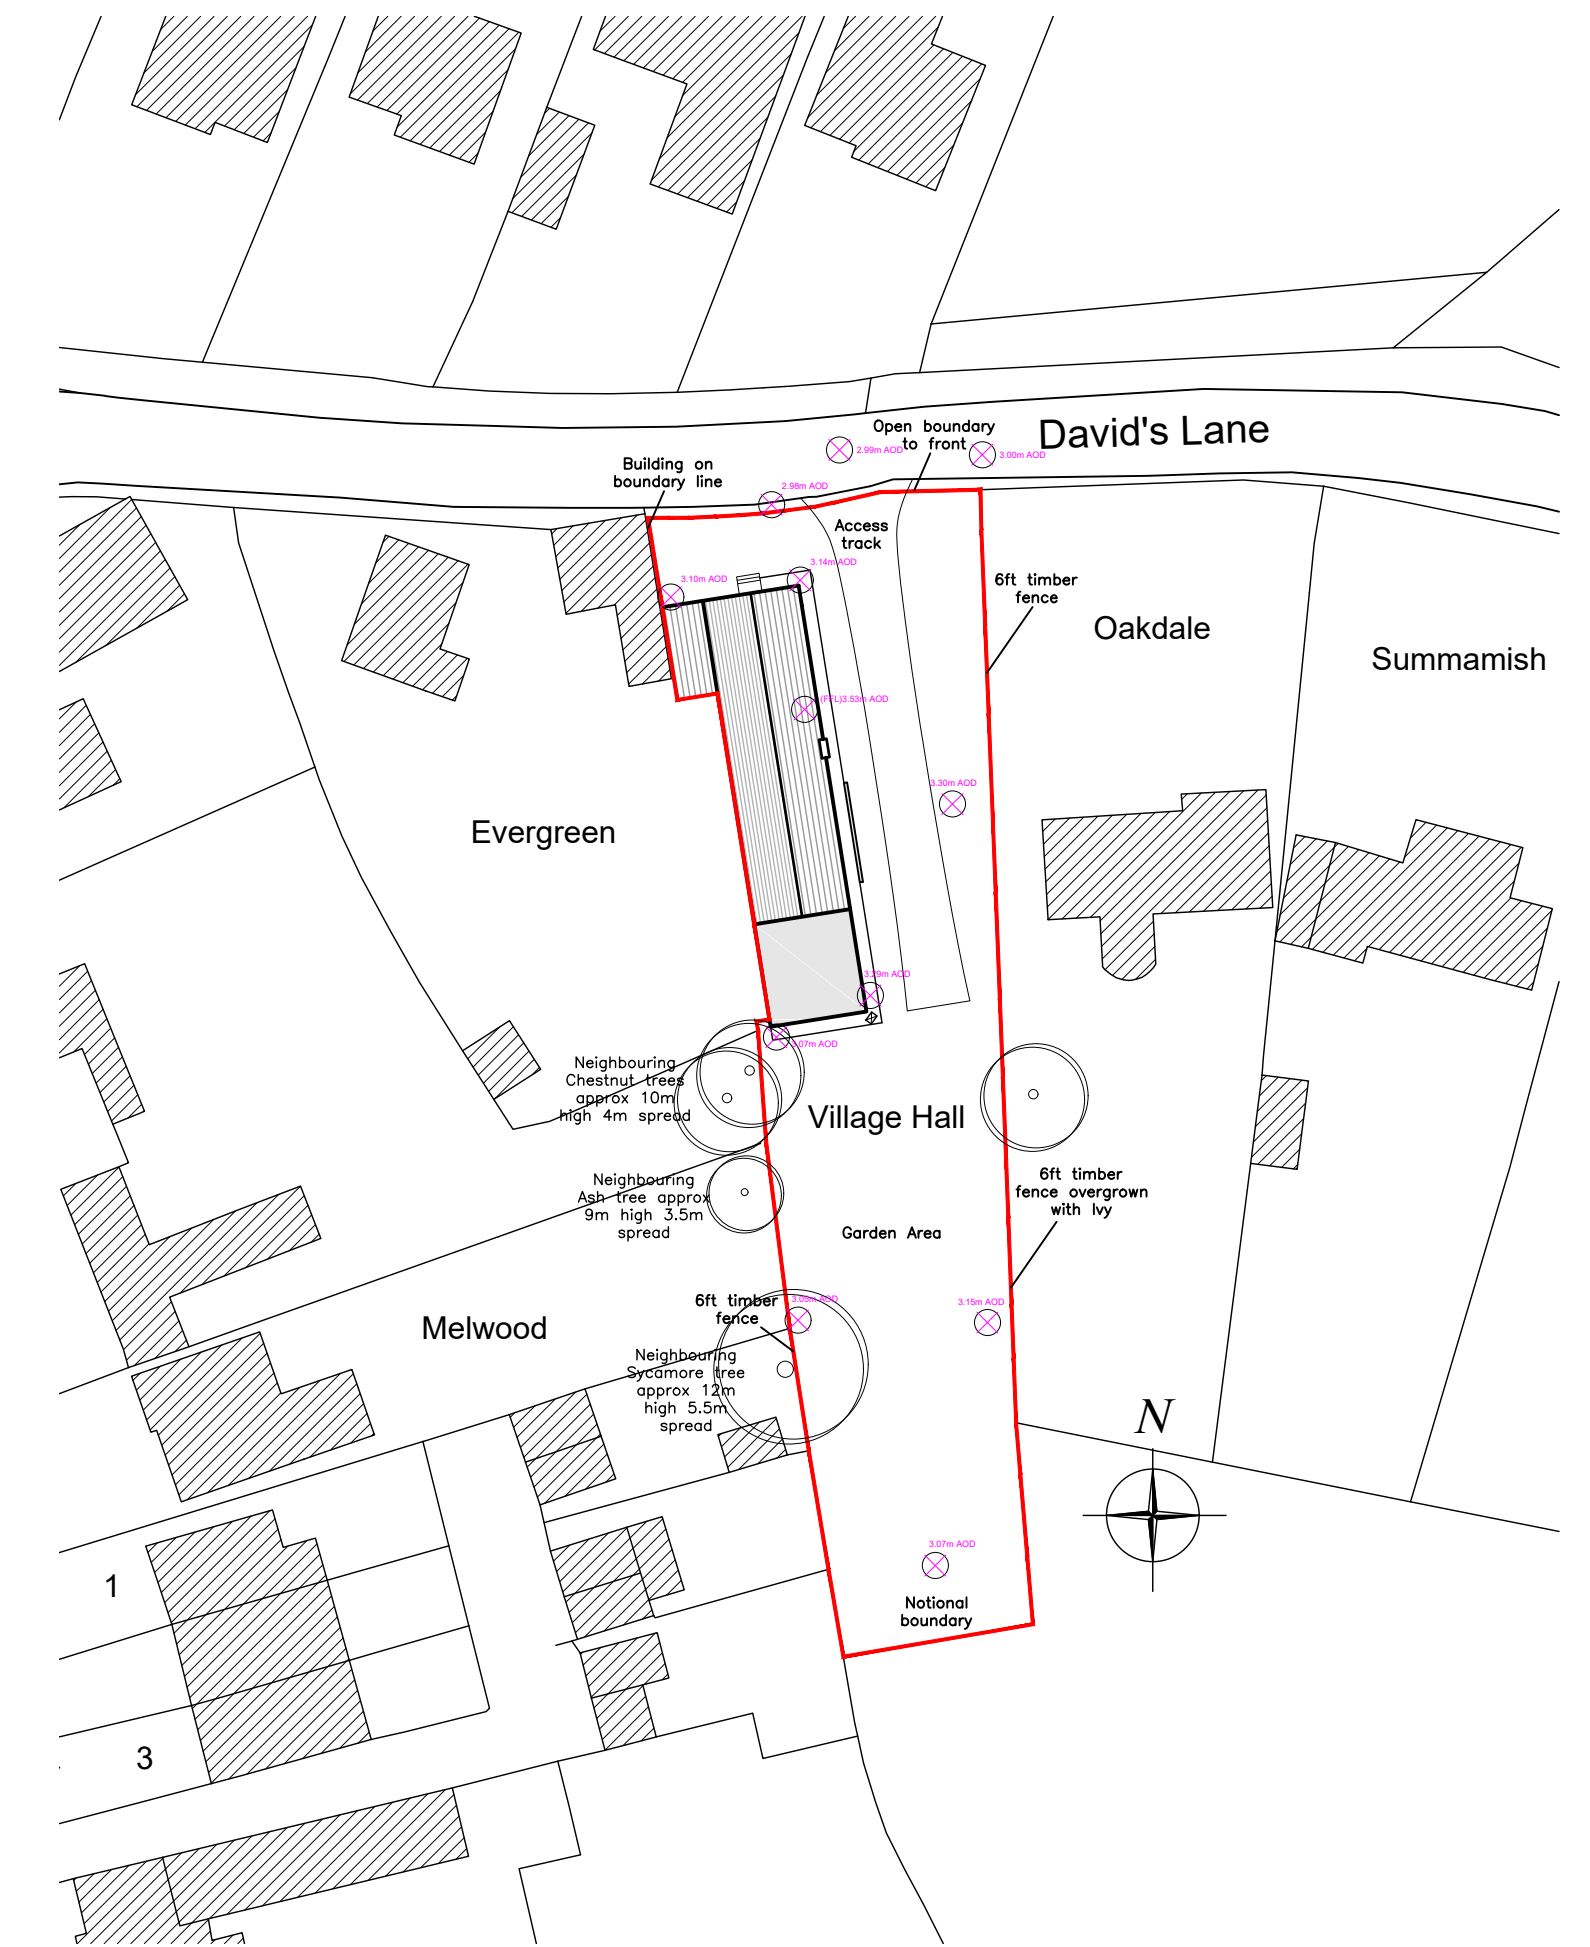

SITE LAYOUT PLAN
SCALE 1:500

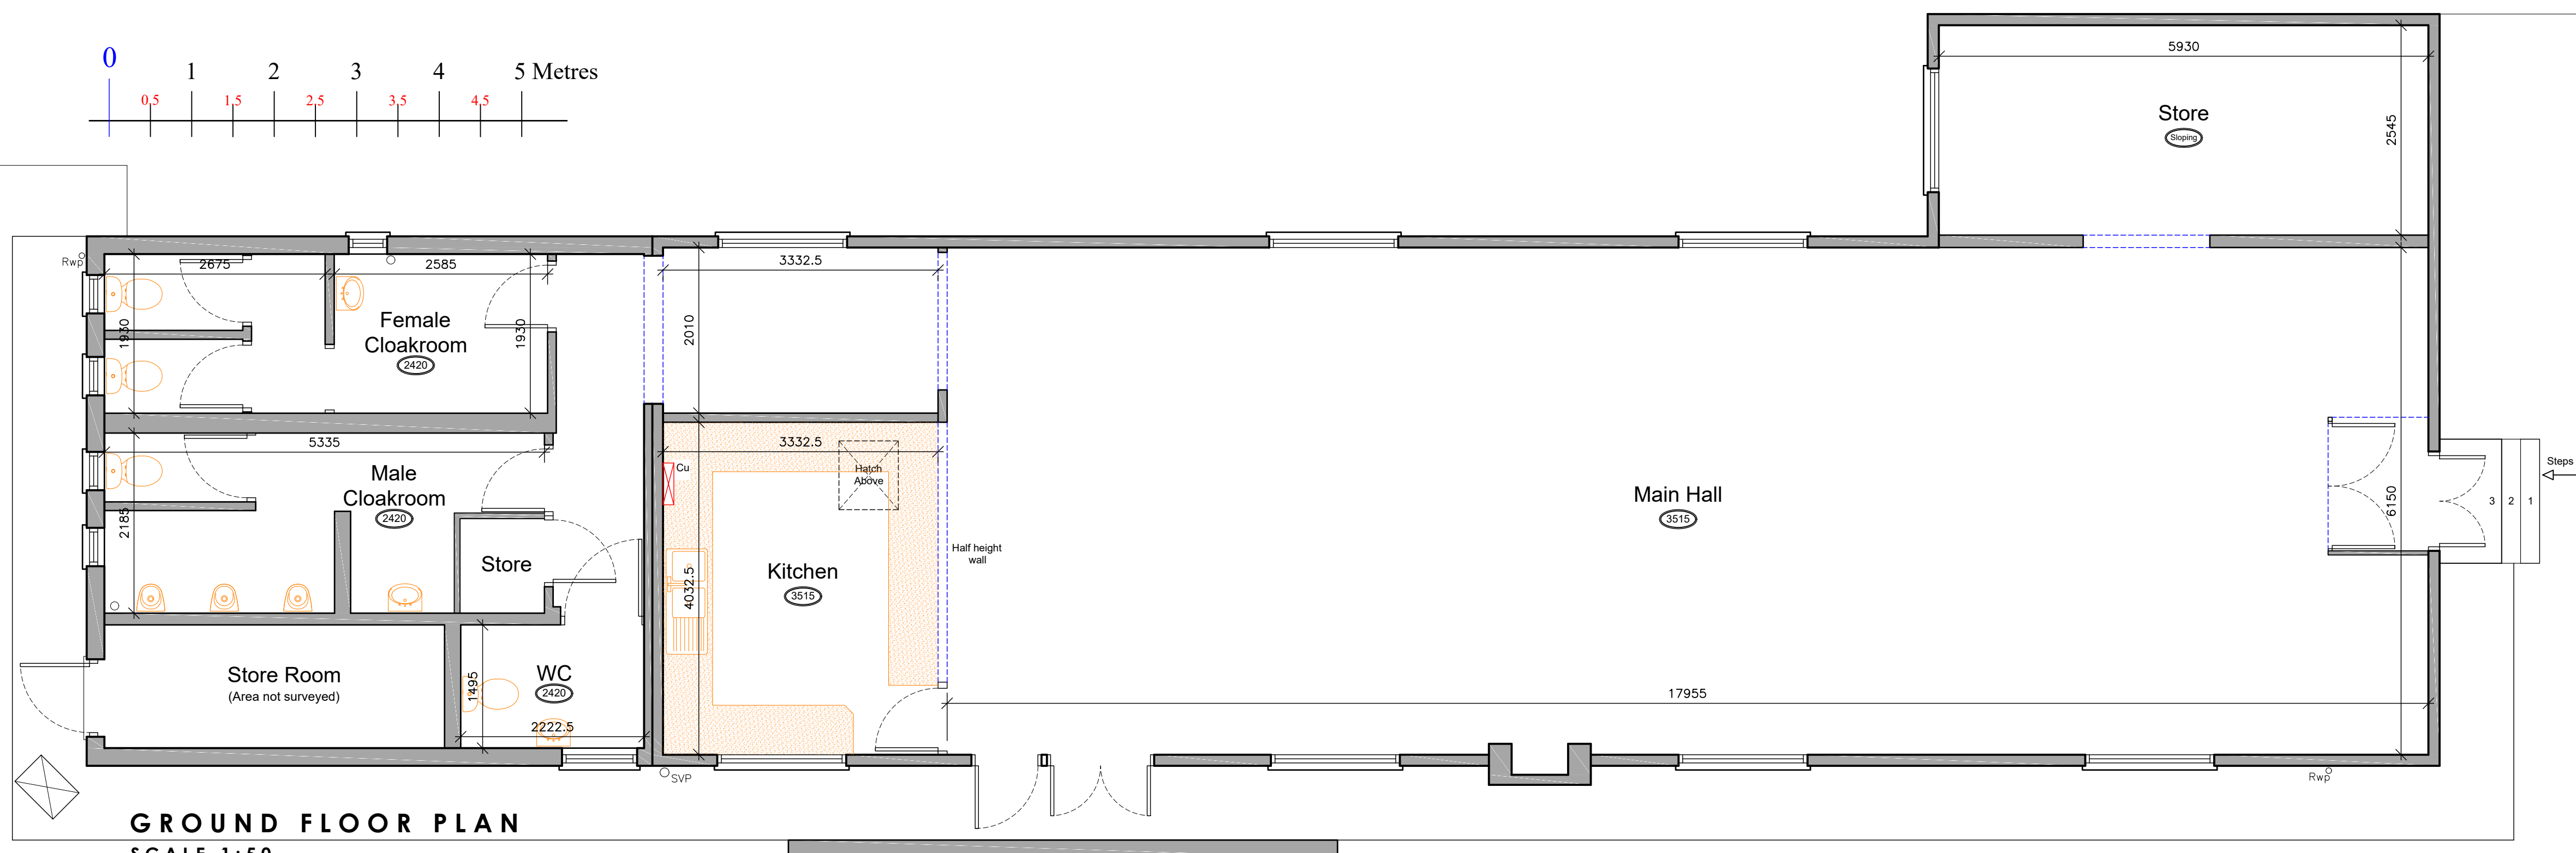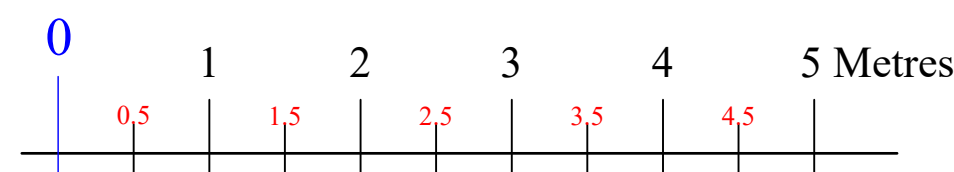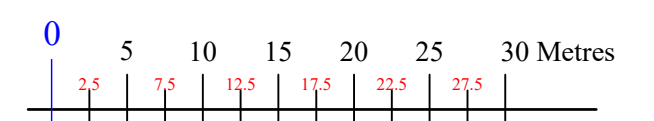

GROUND FLOOR PLAN
SCALE 1:50

© All rights reserved. No part of this drawing may be reproduced in any material form or transmitted to any other person without prior written permission of Studio 21 Design Ltd. Do not scale this drawing, use figured dimensions only. Contractors are responsible for taking and checking site dimensions. Any discrepancies must be reported immediately.

A1

Residential | Commercial | Industrial

**STUDIO21
DESIGN**

ARCHITECTURAL SERVICES

Little Bishops Cottage Staunt Road Frithville Boston
Lincolnshire PE22 7ED

T 01205 750890 M 07970 108502
E enquiries@studio21design.co.uk
W www.studio21design.co.uk

APPLICANT NAME:
Miss R Grant

PROPOSAL:
Proposed Conversion
Former Village Hall
David's Lane
Benington
Lincolnshire, PE22 0BZ

DATE:
June 2021
SCALE:
As Shown

DRAWING TITLE:
Existing Plans & Elevations

DRAWING NO:
14-449-01

REVISION:
-