




FRONT (NORTH-EAST) ELEVATION
SCALE 1:100

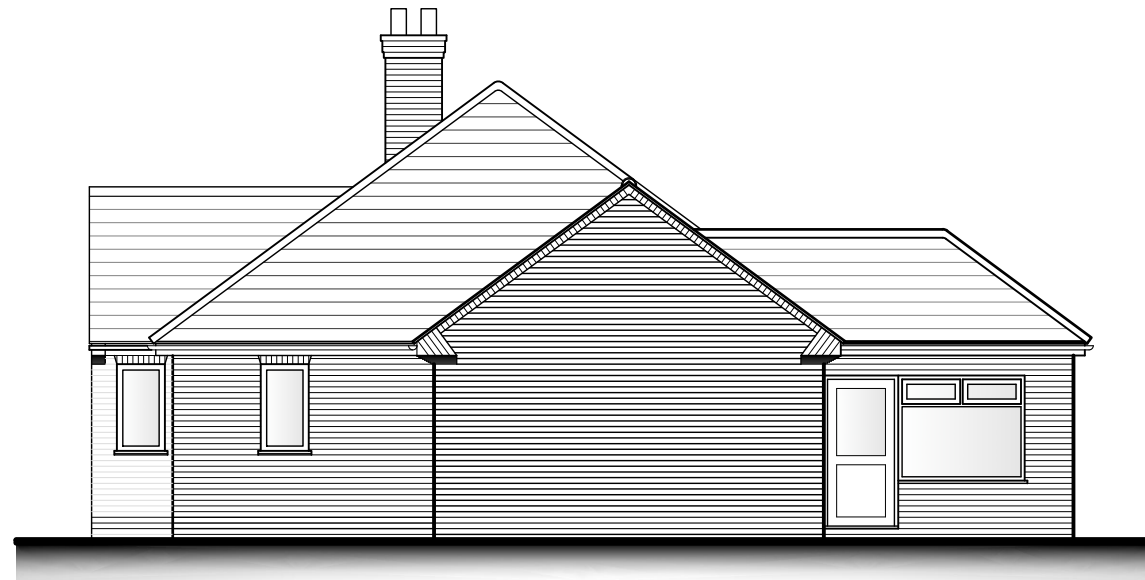


SIDE (NORTH-WEST) ELEVATION
SCALE 1:100

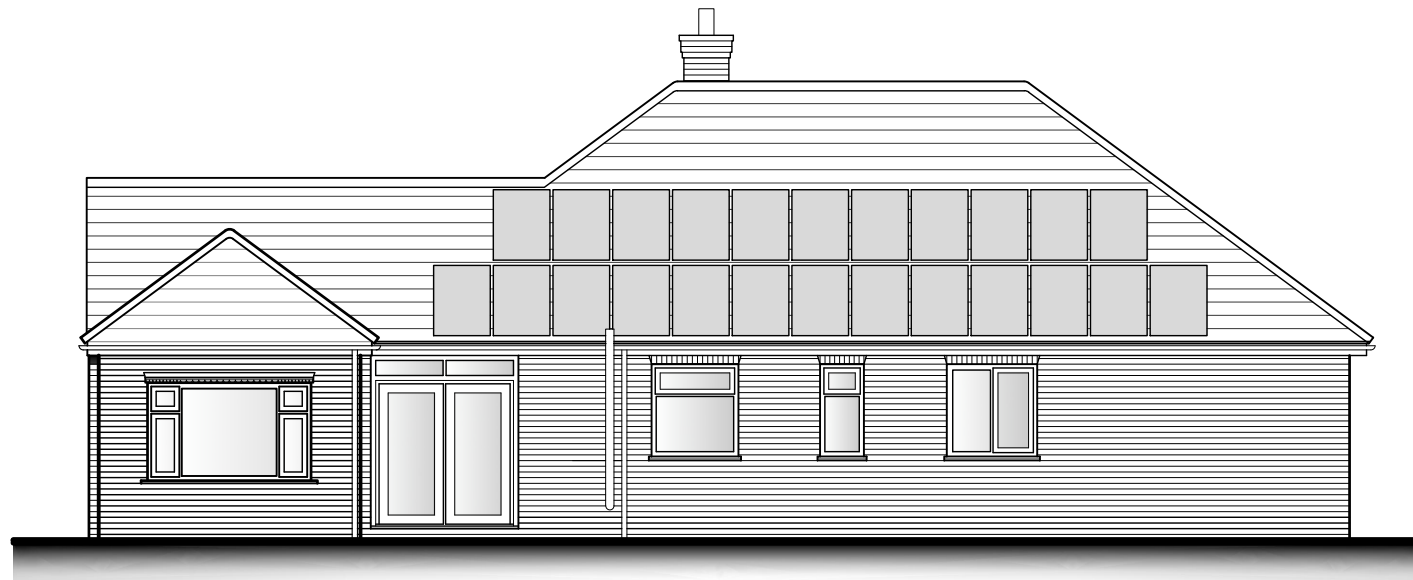



REAR (SOUTH-WEST) ELEVATION
SCALE 1:100

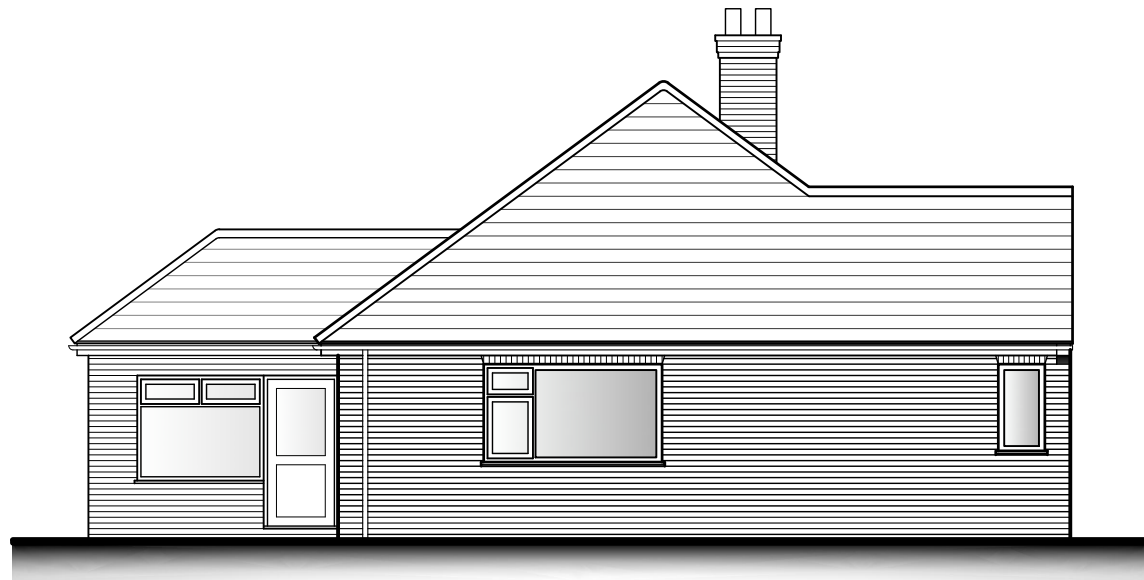

SIDE (SOUTH-EAST) ELEVATION
SCALE 1:100

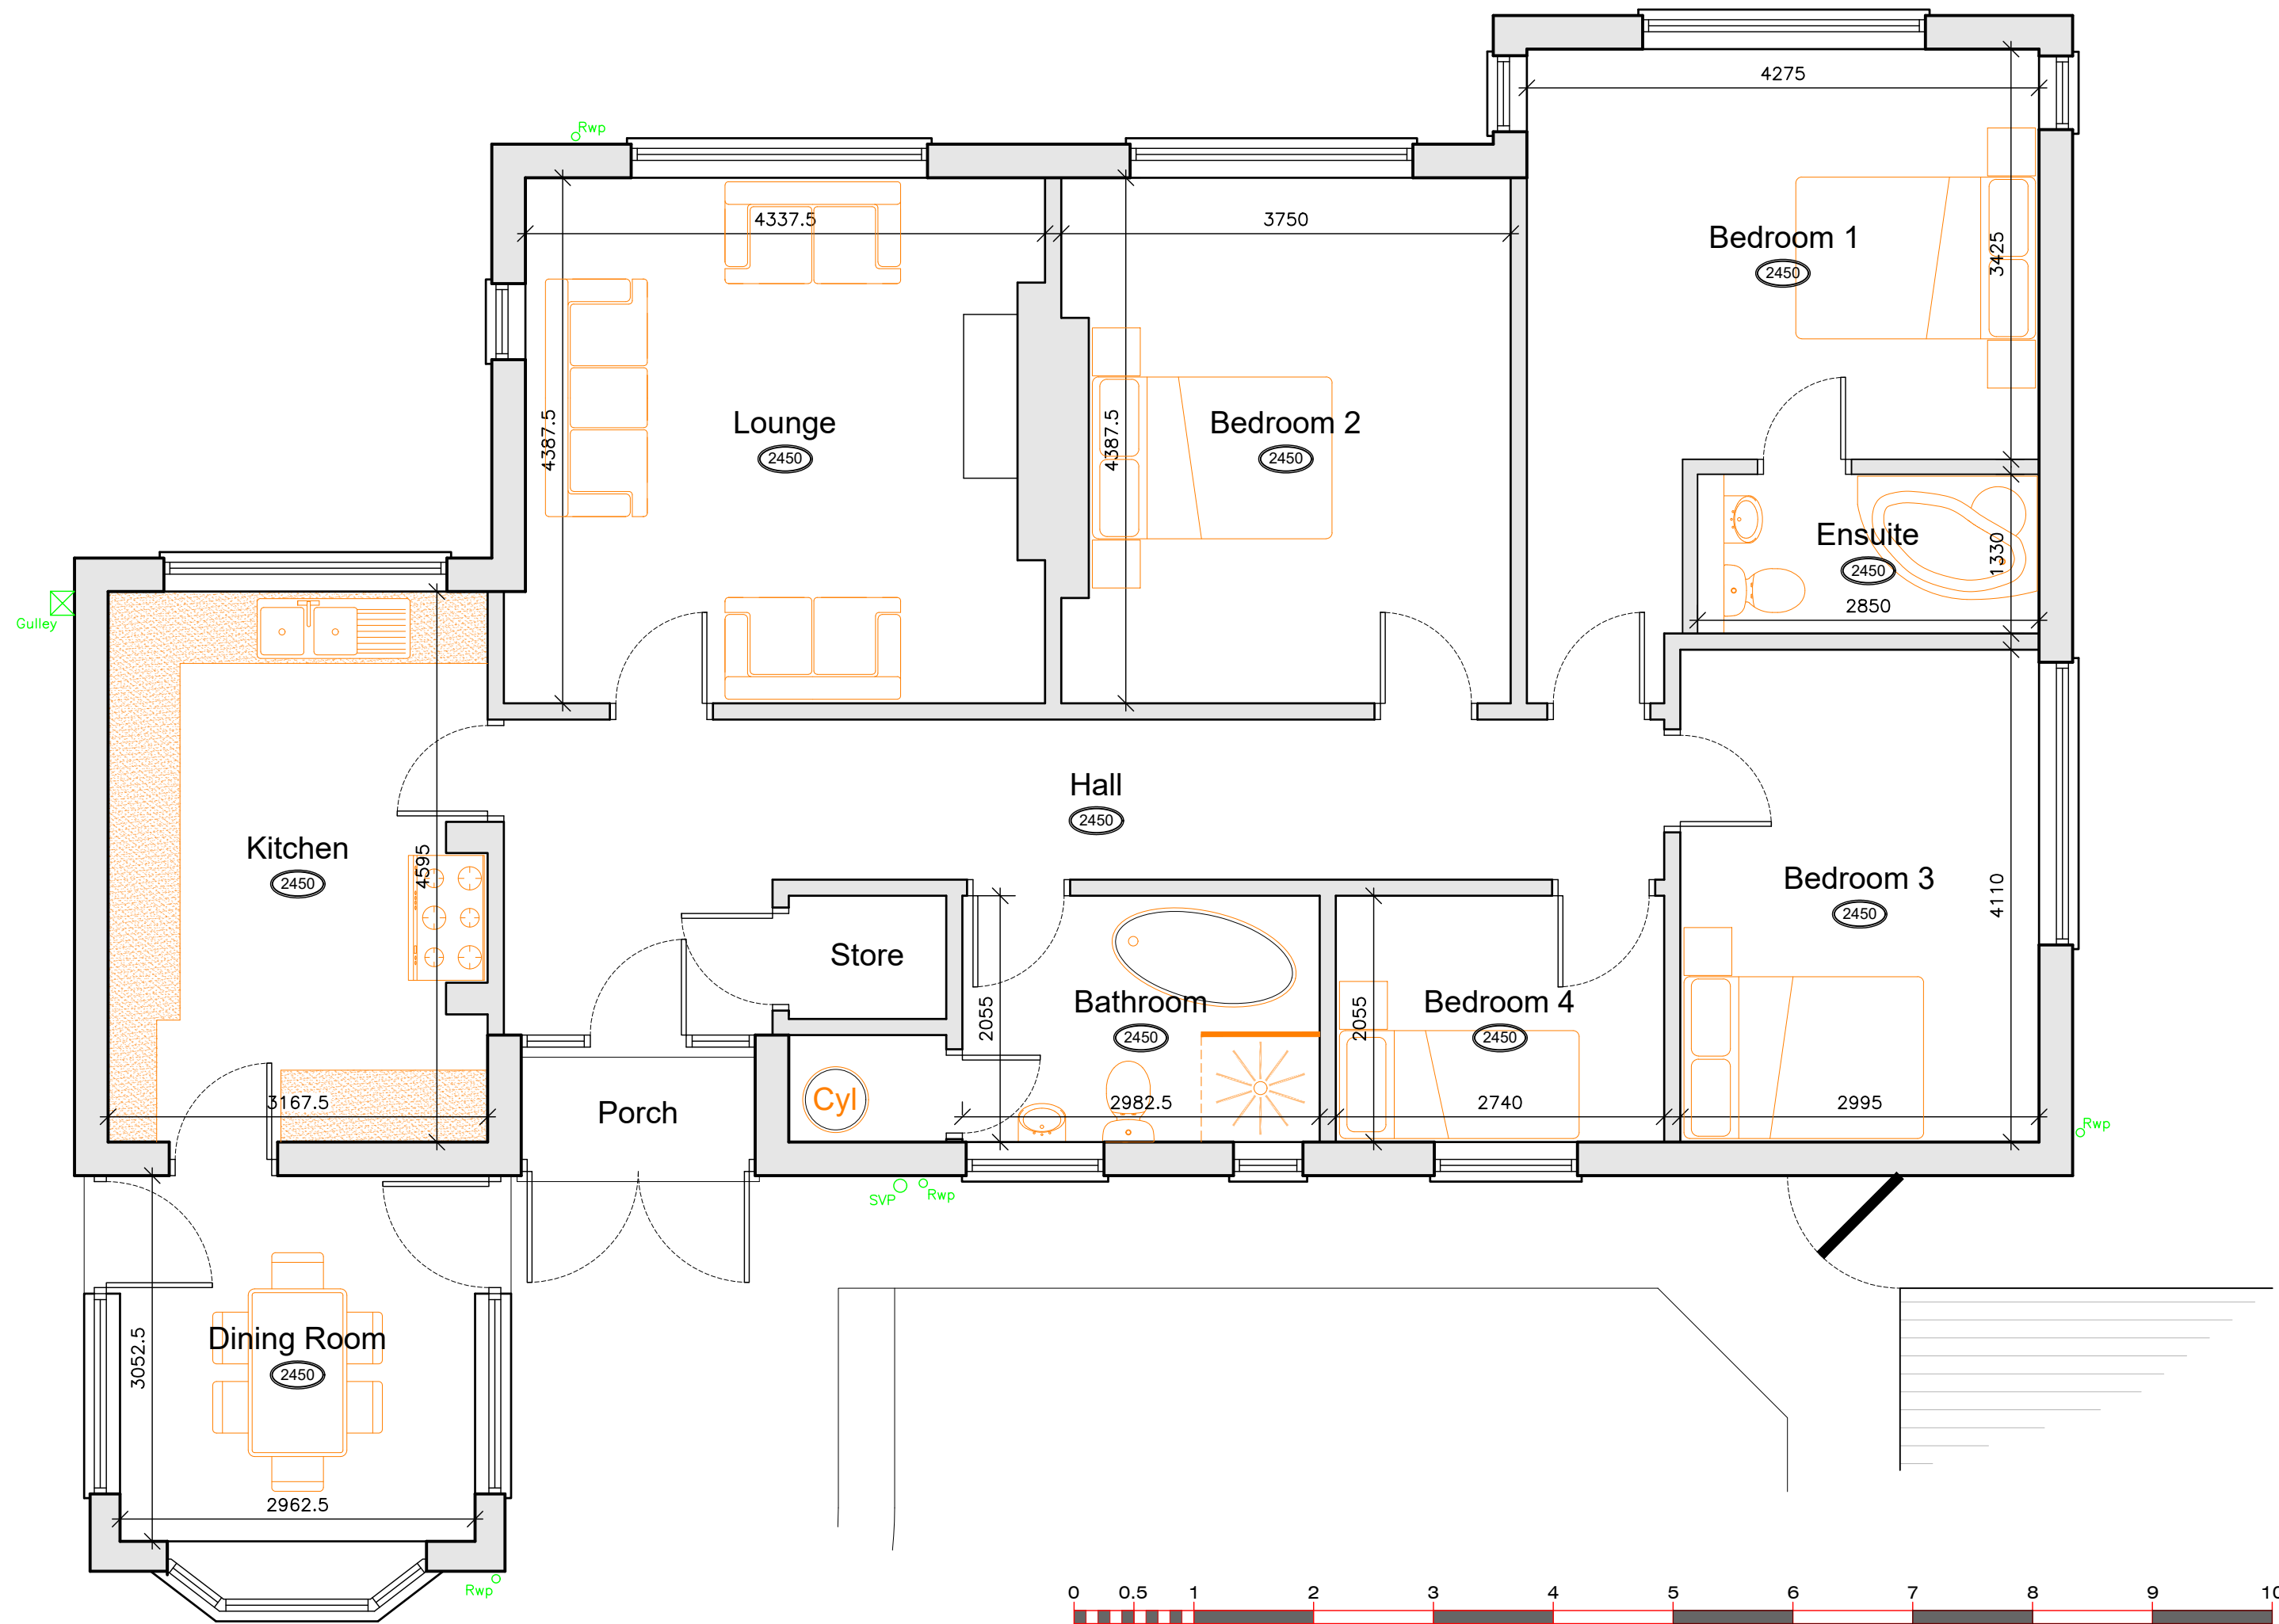

GROUND FLOOR PLAN
SCALE 1:50

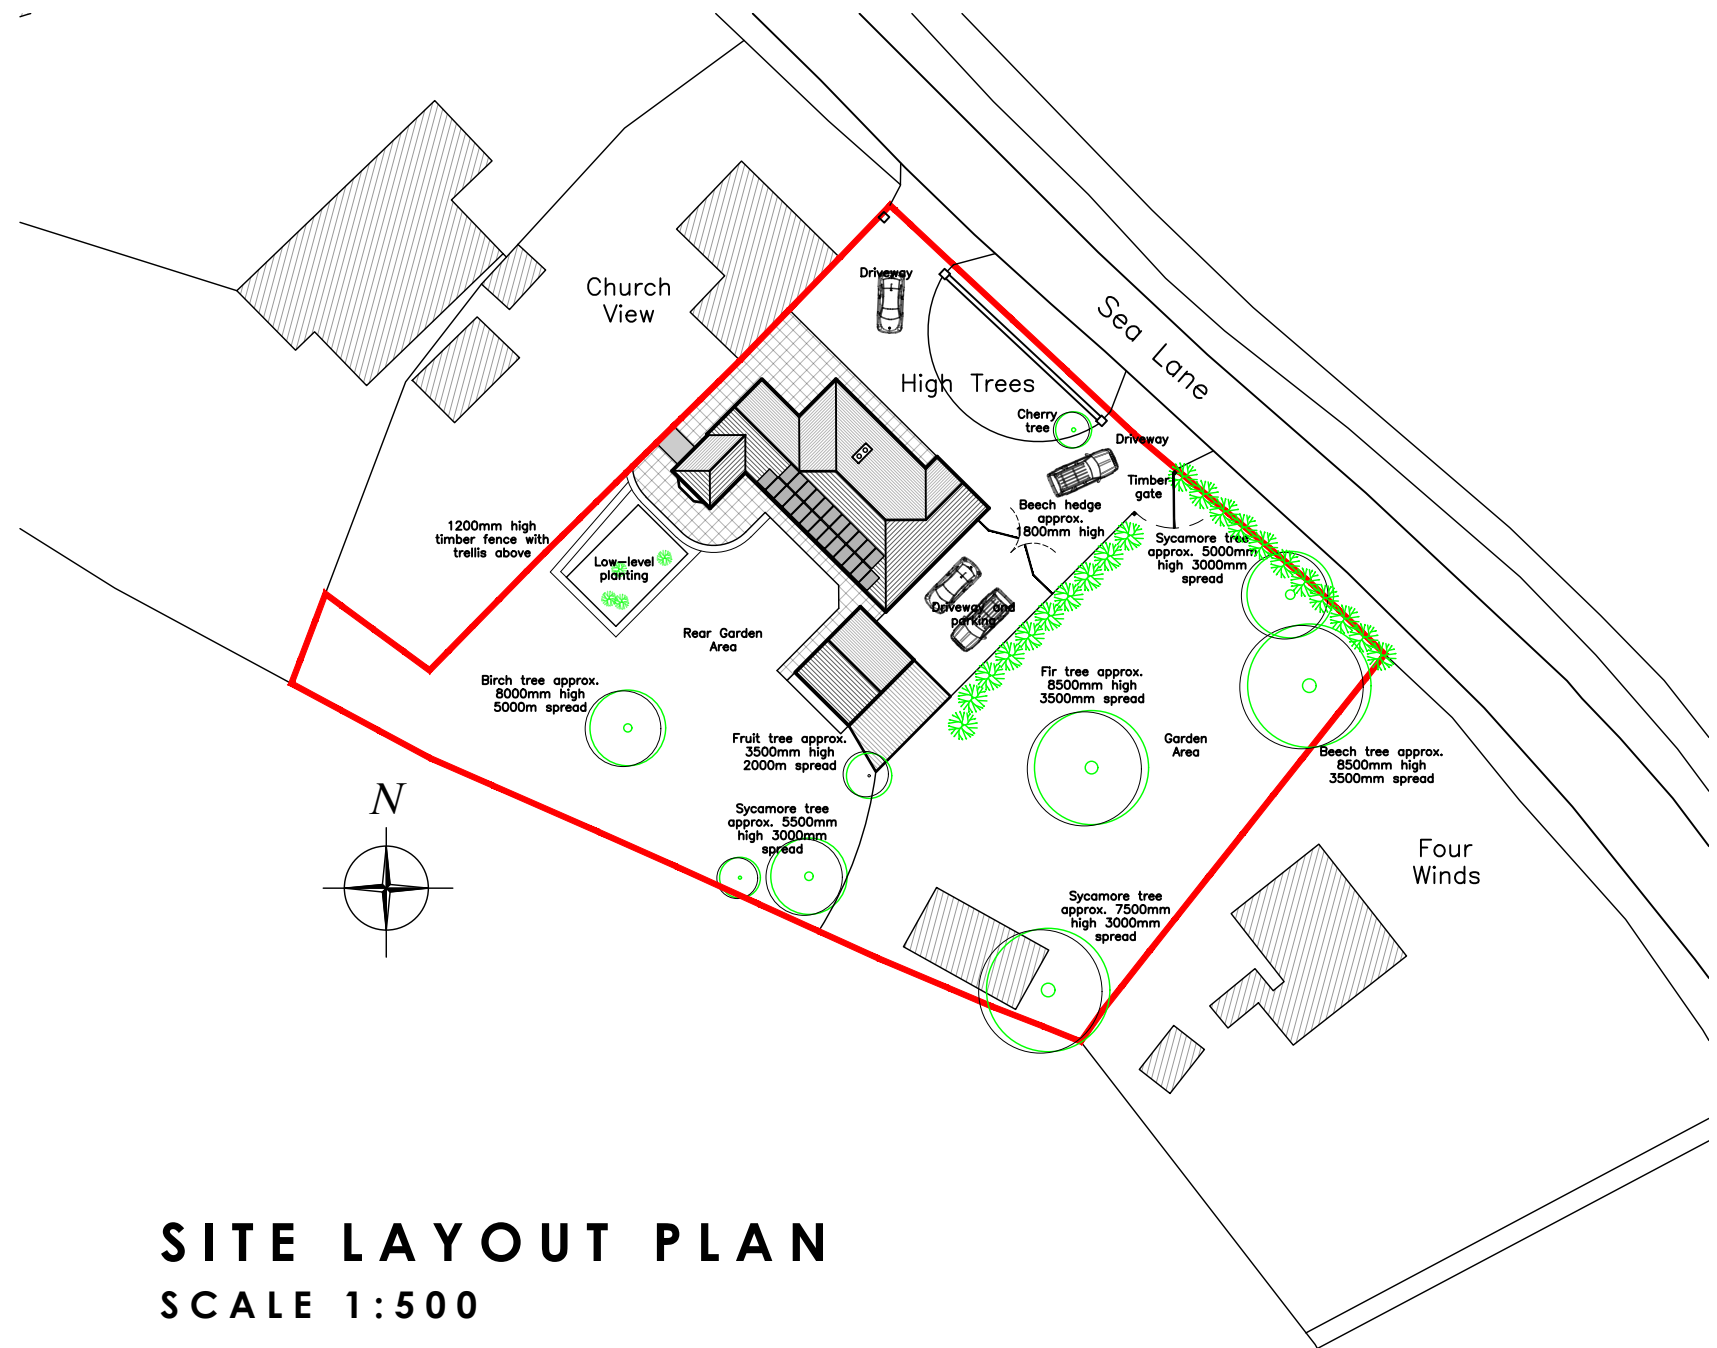 

SITE LAYOUT PLAN
SCALE 1:500



Residential | Commercial | Industrial



ARCHITECTURAL SERVICES
Little Bishops Cottage Staunt Road Frithville Boston
Lincolnshire PE22 7ED

APPLICANT NAME:
Mr M Peters

PROPOSAL:
Proposed Extension & Alterations
High Trees
Sea Lane
Old Leake
Lincolnshire, PE22 9JA

DATE:
October 2023
SCALE:
As Shown

DRAWING TITLE:
Existing Plans & Elevations

DRAWING NO:
14-474-01

REVISION:
-

01205 750890 M 07970 108502
enquiries@studio21design.co.uk
www.studio21design.co.uk