




GROUND FLOOR PLAN
SCALE 1:50

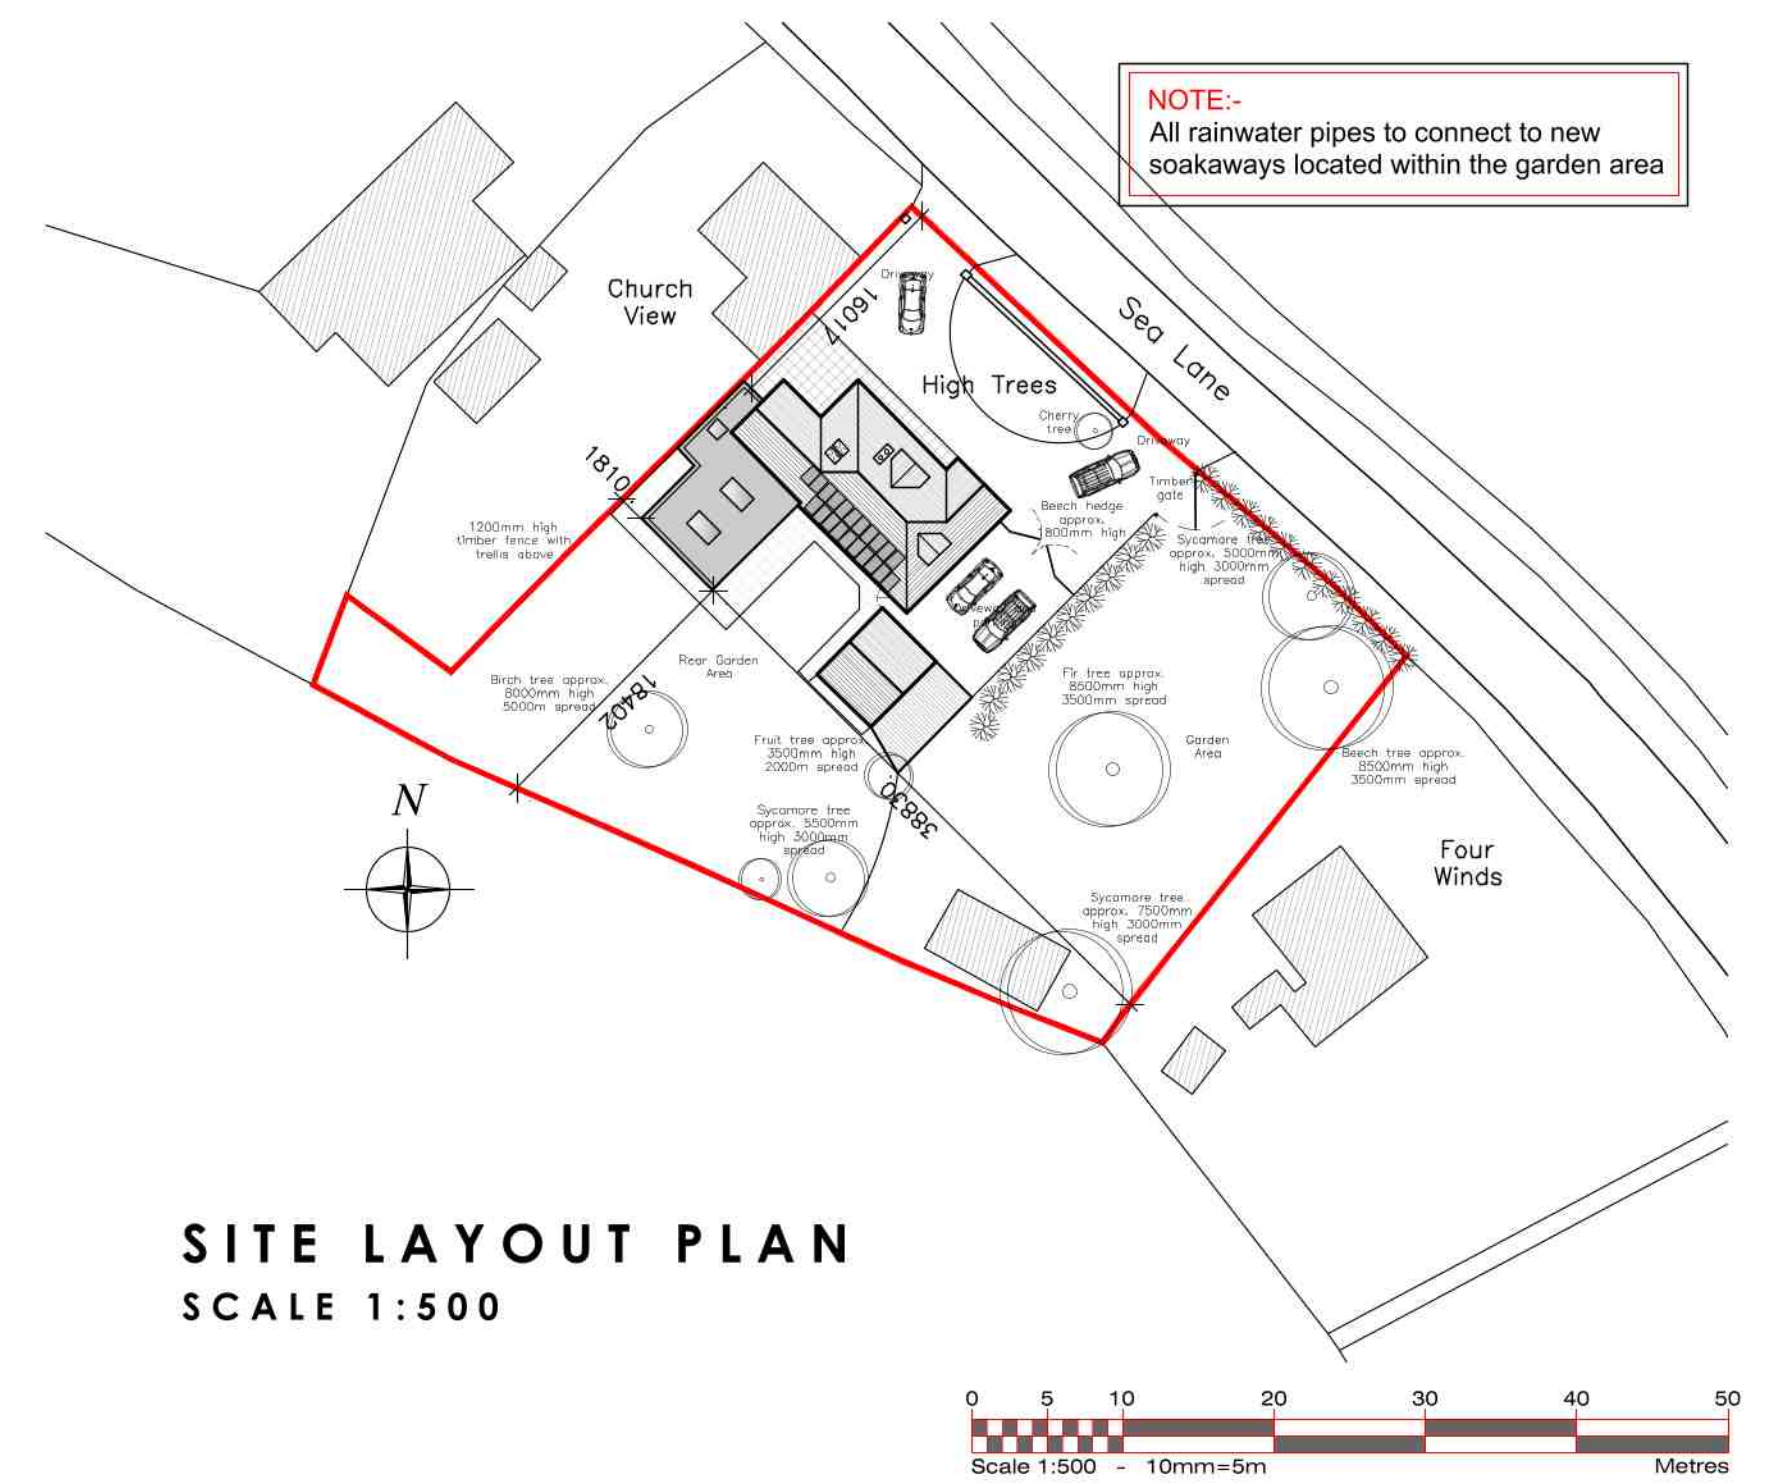

SITE LAYOUT PLAN
SCALE 1:500



REAR - (SOUTH) VIEW

Rev A	Scheme amended	02-11-2023
Rev B	Scheme amended	14-01-2024
Rev C	Scheme amended	21-01-2024
Rev D	Scheme amended	25-03-2024

Residential | Commercial | Industrial



ARCHITECTURAL SERVICES
Little Bishops Cottage Staunt Road Frithville Boston
Lincolnshire PE22 7ED

APPLICANT NAME:
Mr M Peters

PROPOSAL:
Proposed Extension & Alterations
High Trees
Sea Lane
Old Leake
Lincolnshire, PE22 9JA

DATE:
October 2023

SCALE:
As Shown

DRAWING TITLE:
Proposed Plans

DRAWING NO:
14-474-02

REVISION:
D