



Ground Floor Plan




First Floor Plan

 


South Elevation

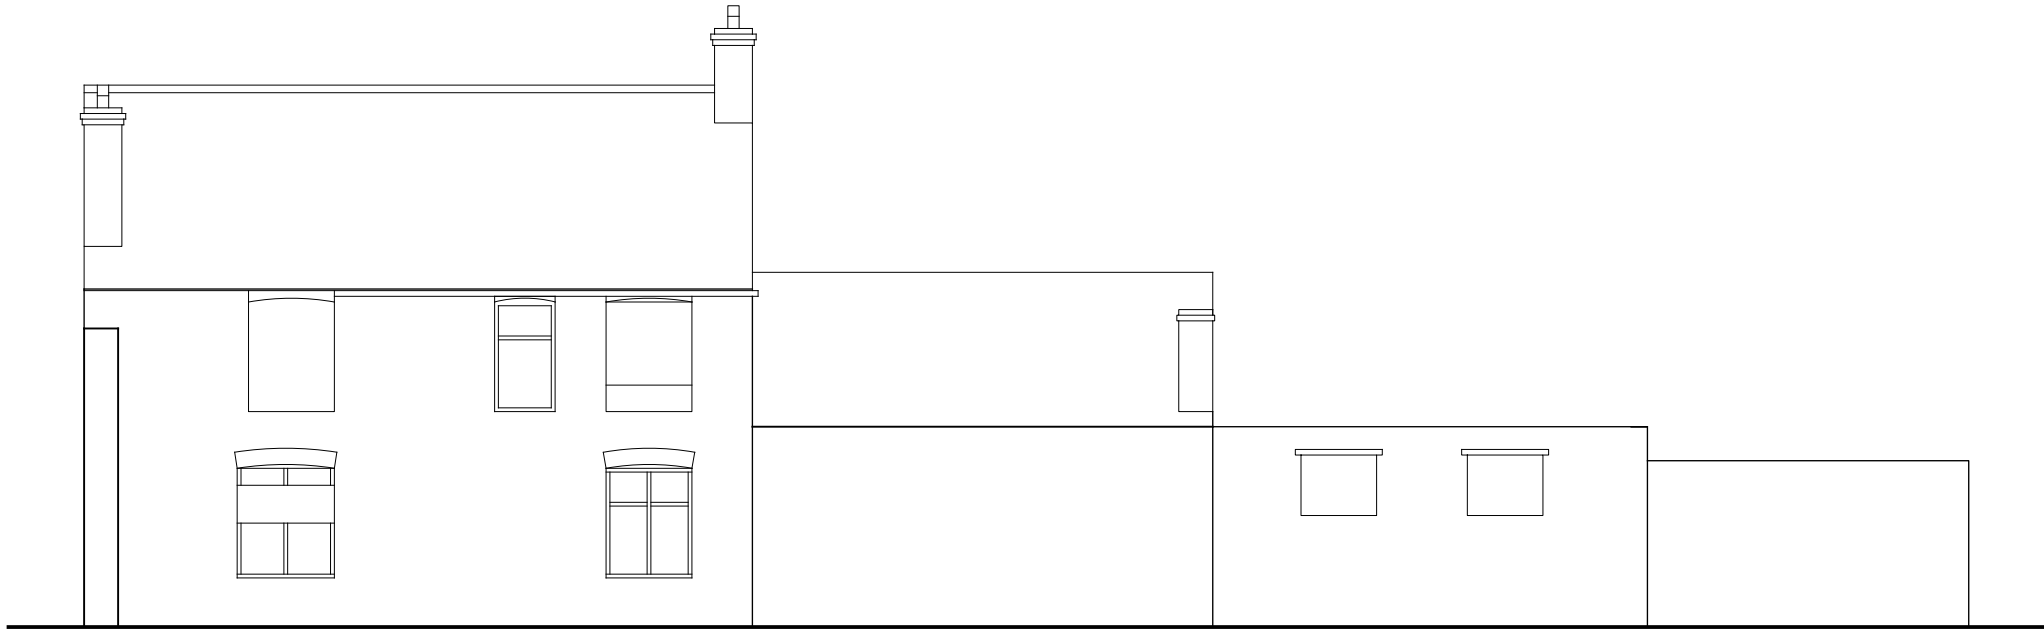

North Elevation

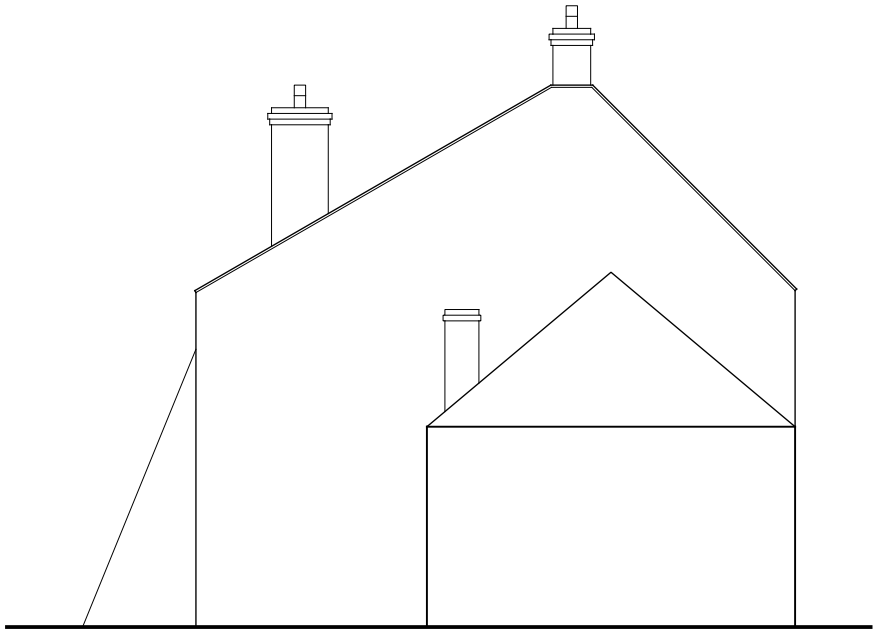

West Elevation

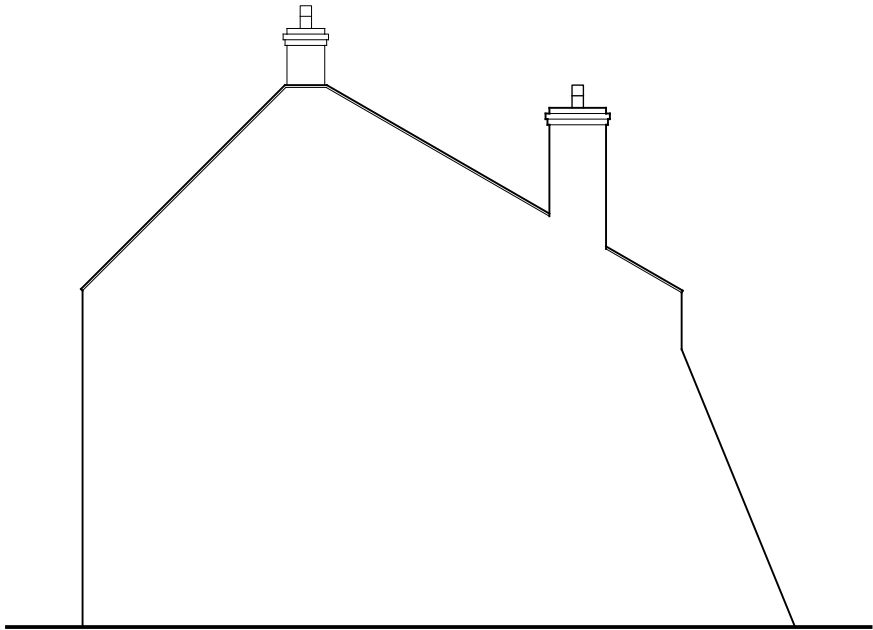

East Elevation

Notes

Copyright
© Robert Doughty Consultancy Limited.
All rights described in the Copyright, Designs and Patents Act 1988 have been asserted.

Dimensions
All dimensions shown are for the purposes of obtaining the relevant planning permission only.

CDM 2015
This drawing is for illustrative purposes and/or obtaining the relevant planning permission only. It should not be used for construction and accordingly, risk identification under the Construction (Design & Management) Regulations 2015 has not been undertaken.

Rev	Description	Date
<div><div><div>rdc</div><div>Robert Doughty Consultancy</div></div><div>32 High Street, Helpringham Sleaford, Lincolnshire, NG34 0RA Tel: 01529 421646 Email: admin@rdc-landplan.co.uk Web: www.rdc-landplan.co.uk</div></div>		
Client Alchemy Farms Ltd		
Project Replacement Dwelling Walnut Tree Farm, Boston		
Drawing Existing Dwelling Plans and Elevations		
Scale @ A2 1: 100		Date 08/06/21
Drawn By CH		Checked By PSS
Job Number 1408-2	Status PL	Purpose of Issue Planning
Drawing No. 1408-2_PL_GA01		Rev -