



Ground Floor Plan  
SCALE 1:50

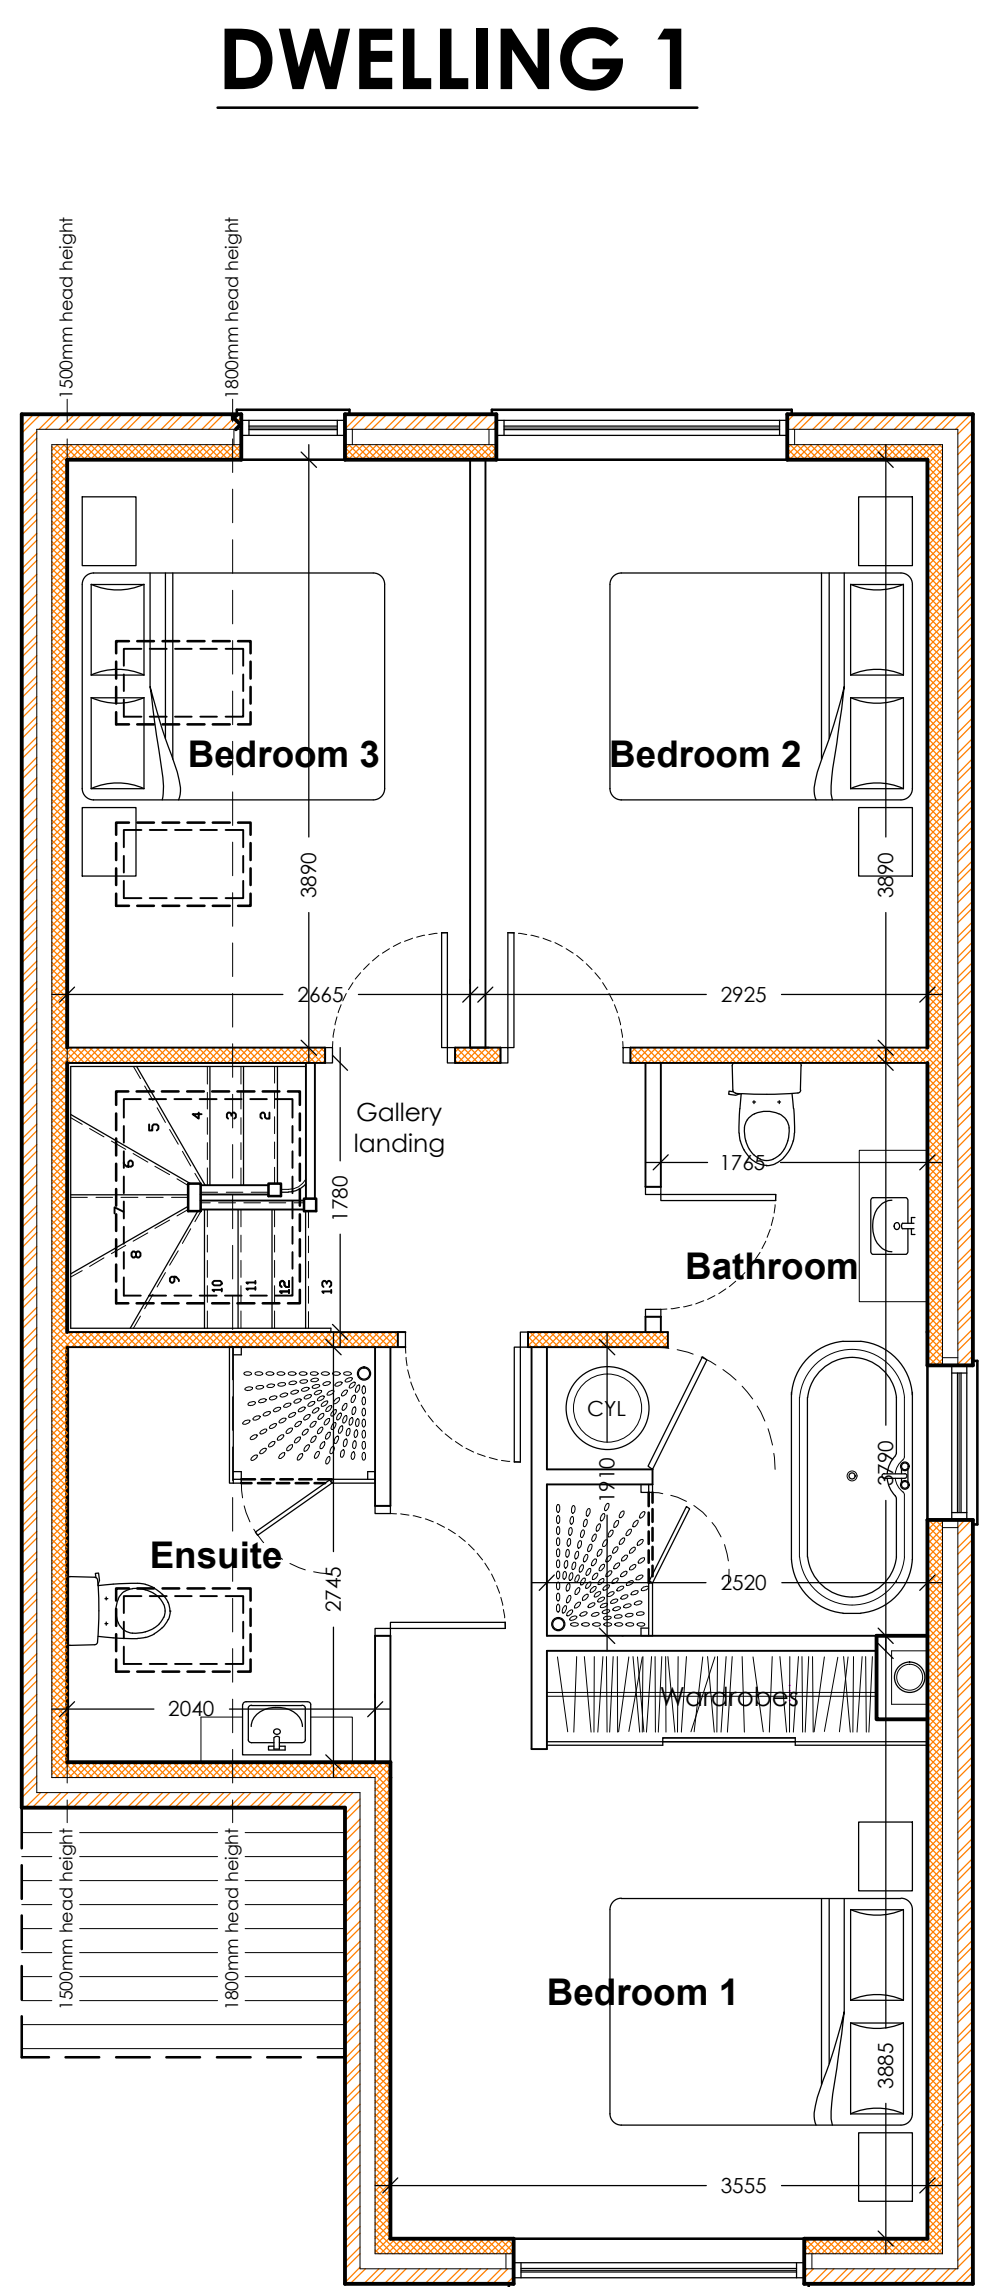

First Floor Plan  
SCALE 1:50

NOTES: All measurements are in mm unless otherwise specified

REV. A Dwelling 1 width reduced by 225mm, Dwelling 2 width reduced by 112.5mm, and siting of dwelling 2 moved 300mm East 17.04.15

P R O J E C T I N F O R M A T I O N	AF Architecture 4 Tower Street, Boston, Lincolnshire PE21 8RX Tel: 07985635436 E-mail: A_Fox1982@hotmail.com		 ARCHITECTURE	
	APPLICANT NAME: Mr. P. Fisher		DATE: February 2015	
	PROPOSAL: PROPOSED DEMOLITION OF EXISTING DWELLING & ERECTION OF 2NO. NEW DWELLINGS			
	SITE ADDRESS: 15 Watery Lane, Butterwick, Boston Lincolnshire PE22 0HS			
	DRAWING TITLE: <b>Proposed Block &amp; Floor Plans</b>			
	DRAWING NO: 15/017/Pr - 01		SCALE: As shown	REVISION: <b>A</b>