



DWELLING 2

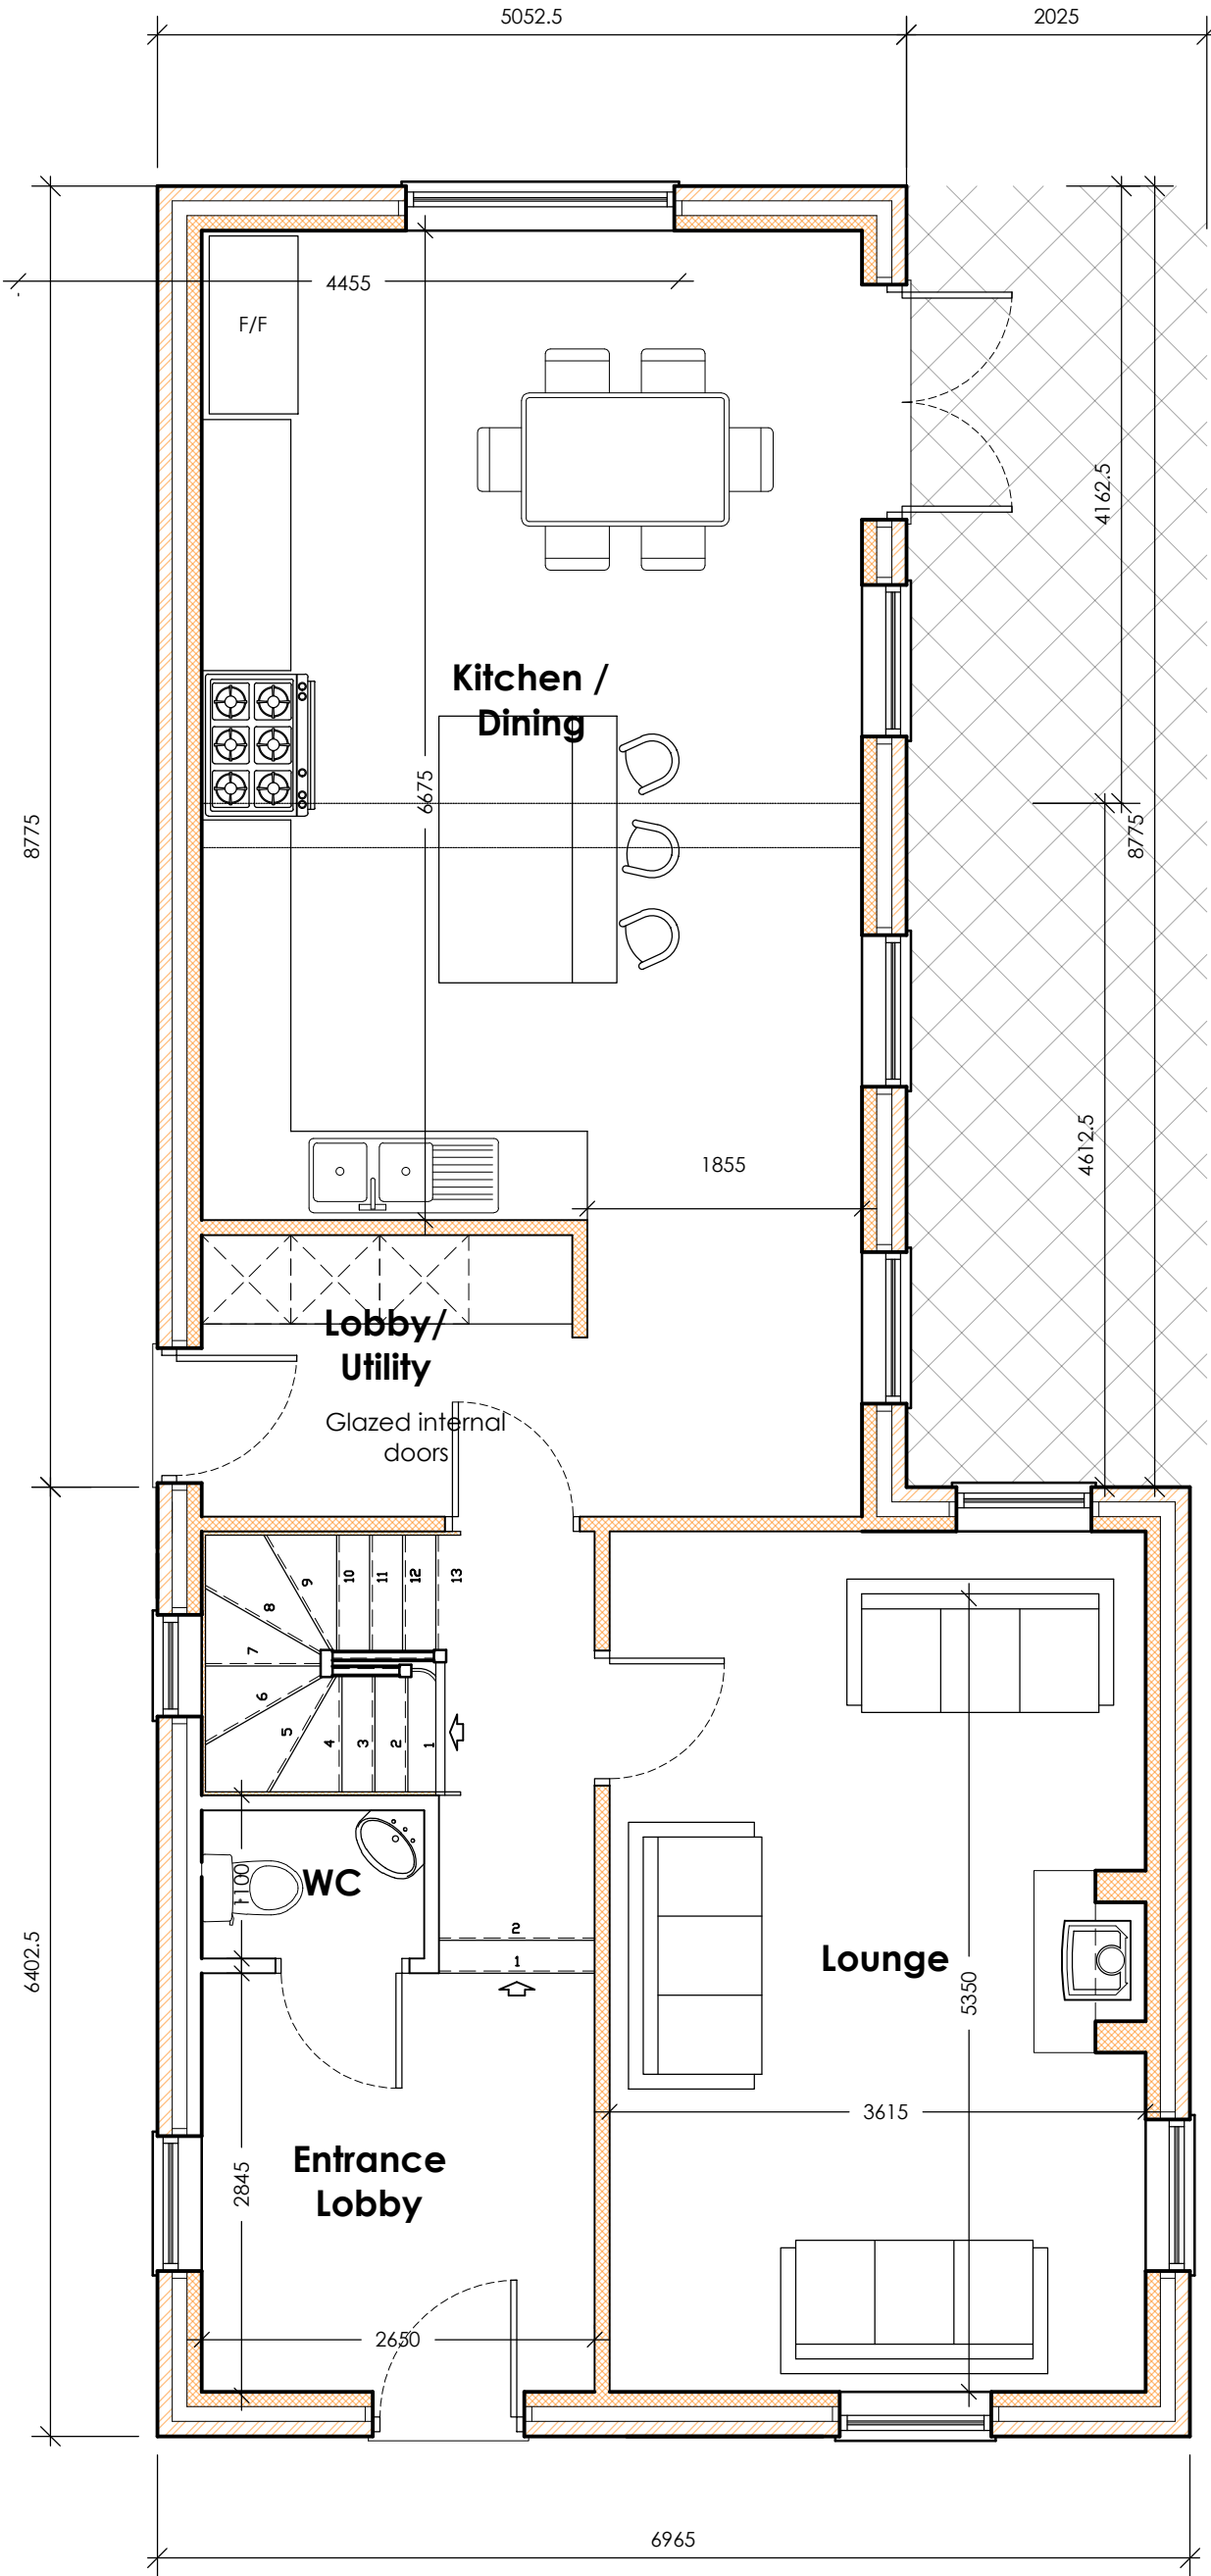


Ground Floor Plan
SCALE 1:50

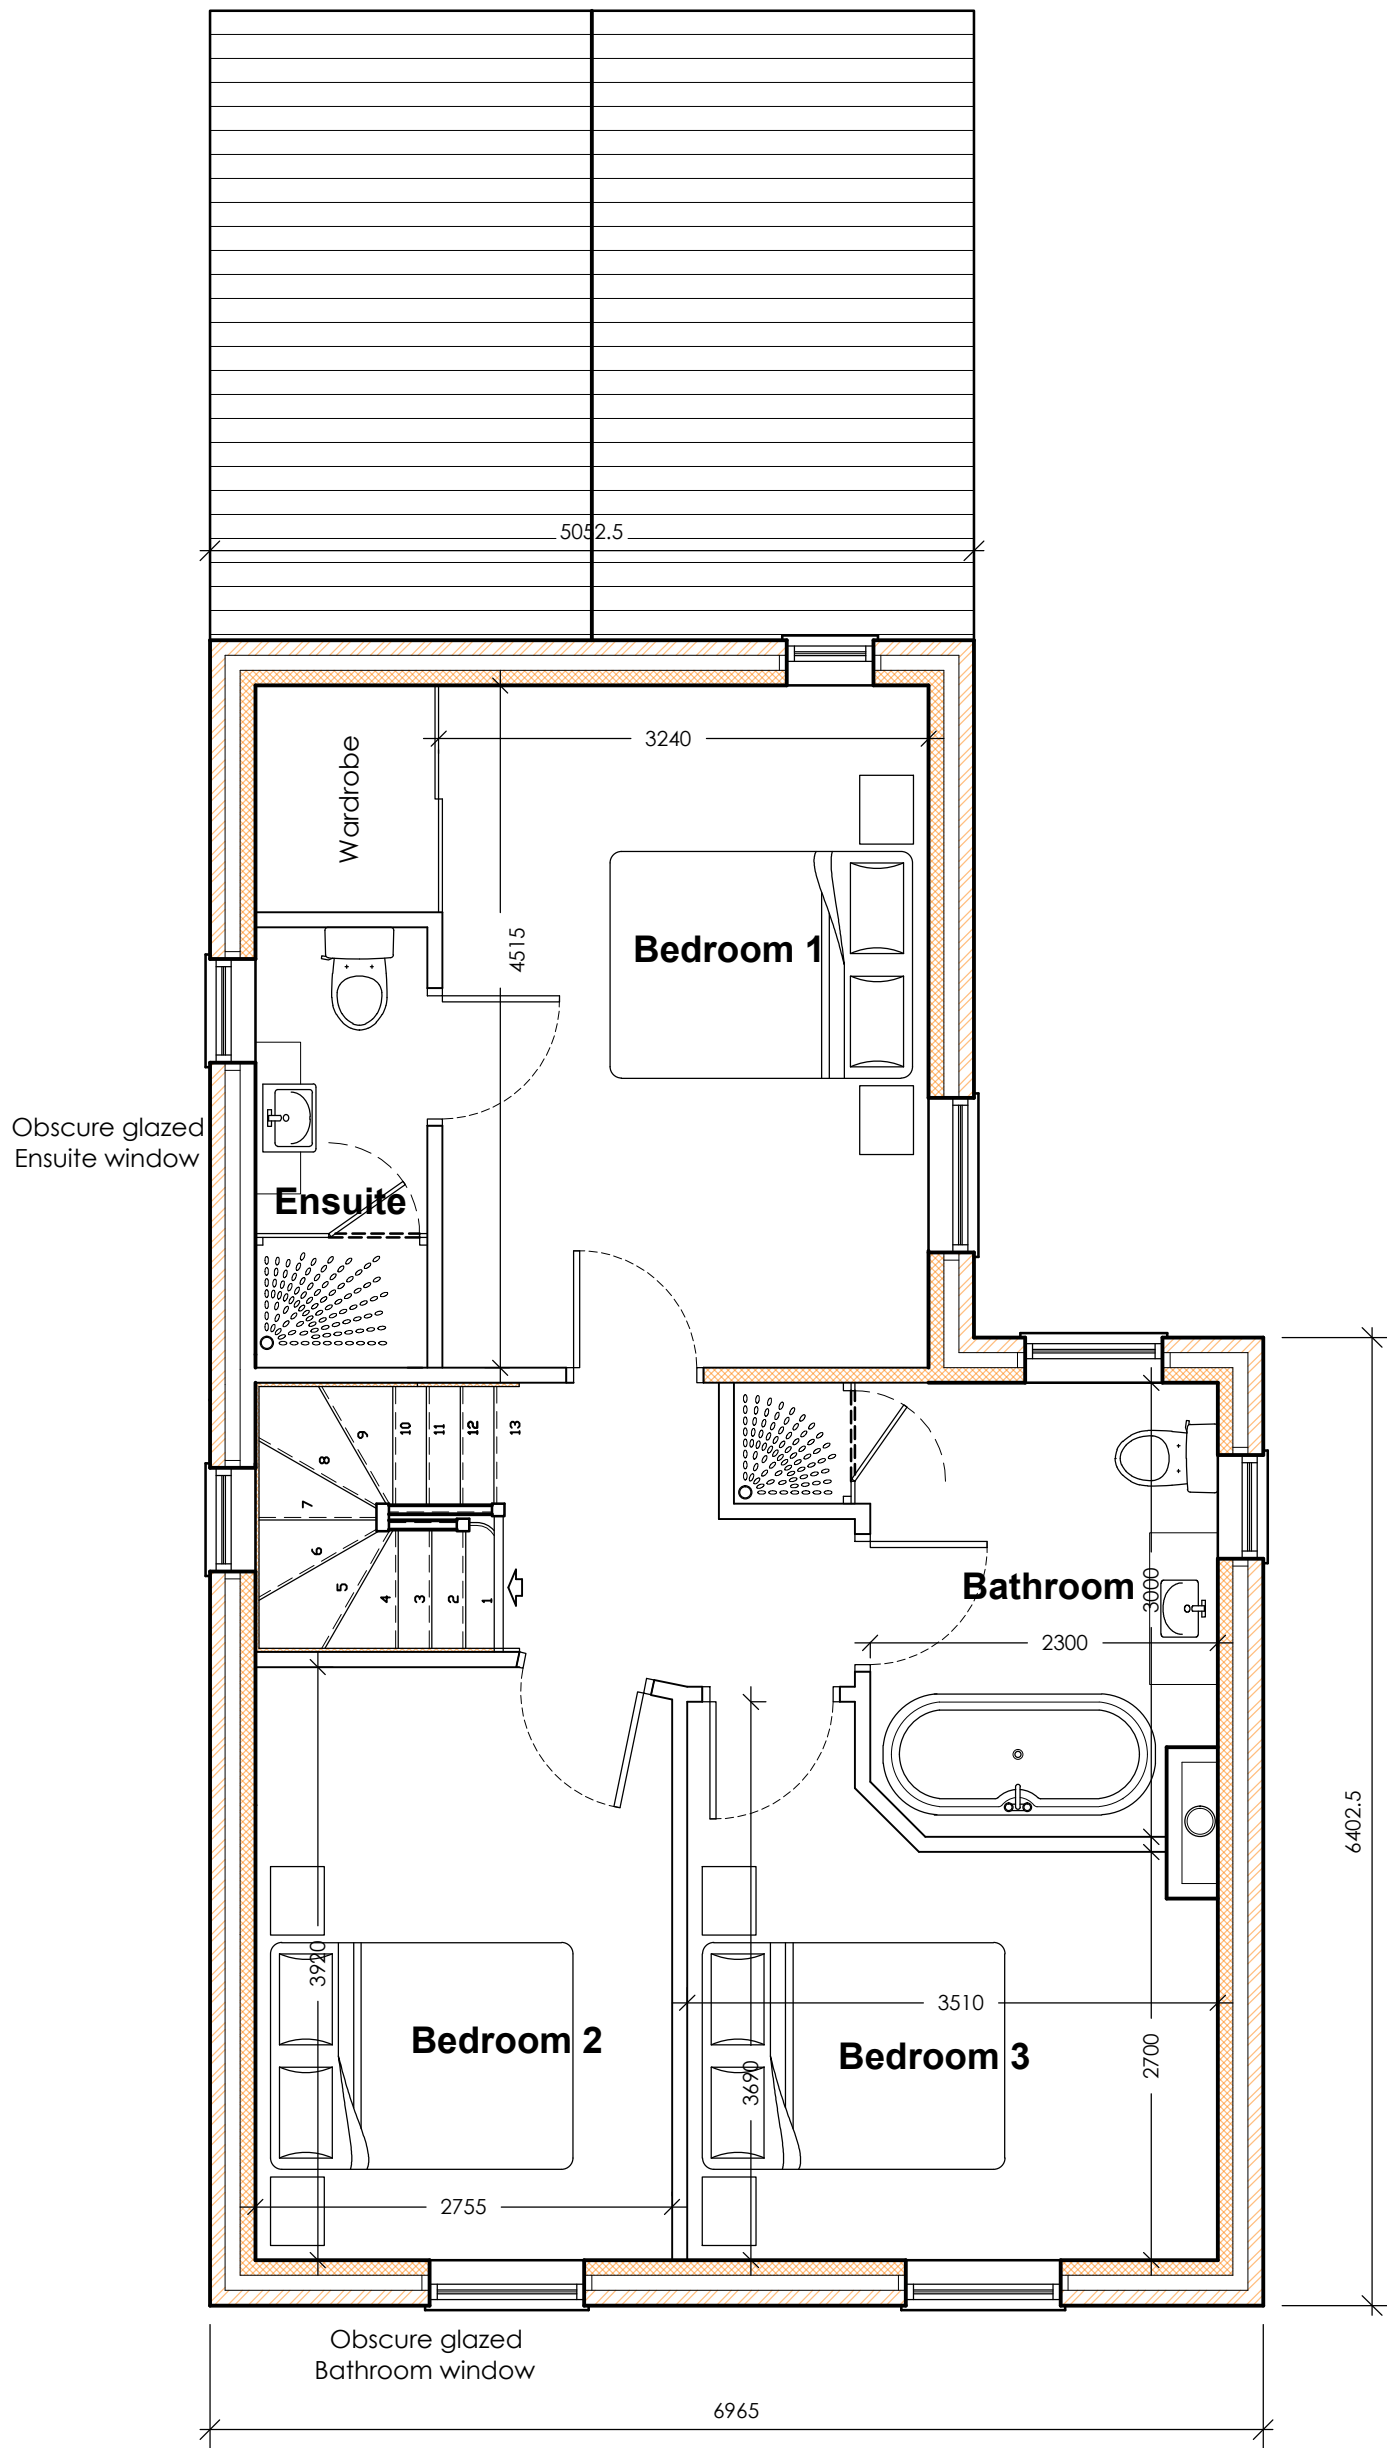

First Floor Plan
SCALE 1:50

REV. A Dwelling 2 width reduced by 112.5mm
17.04.15

P R O P O S E D P R O J E C T I N F O R M A T I O N	AF Architecture 4 Tower Street, Boston, Lincolnshire PE21 8RX Tel: 07985635436 E-mail: A_Fox1982@hotmail.com			 ARCHITECTURE
	APPLICANT NAME: Mr. P. Fisher		DATE: February 2015	
	PROPOSAL: PROPOSED DEMOLITION OF EXISTING DWELLING & ERECTION OF 2NO. NEW DWELLINGS			
	SITE ADDRESS: 15 Watery Lane, Butterwick, Boston Lincolnshire PE22 0HS			
	DRAWING TITLE: Proposed Floor Plans - DWELLING 2			
	DRAWING NO: 15/017/Pr - 03		SCALE: As shown	REVISION: A