





PROPOSED SITE PLAN - WITH BOUNDARIES; 1:200




PROPOSED BOUNDARIES, GATES,WALLS

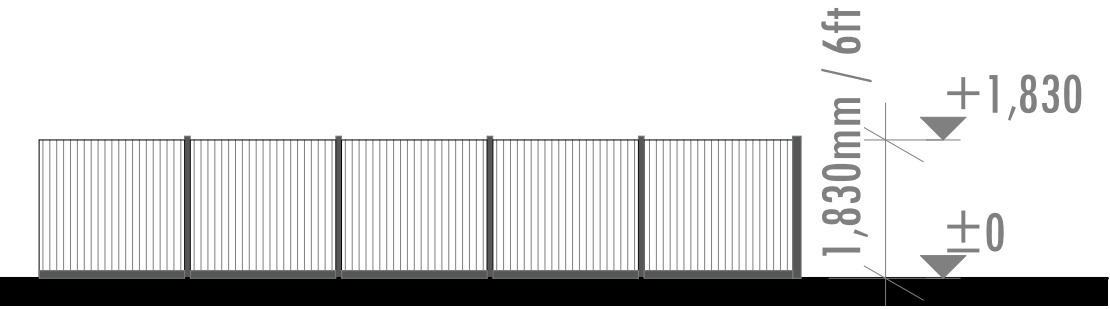

PROPOSED SITE BOUNDARY, 6ft height; 1:100

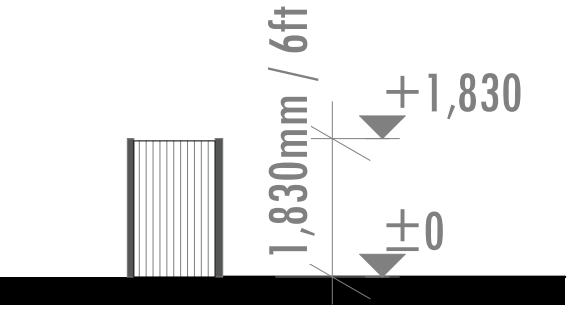


PROPOSED SIDE GATE ; 1:100

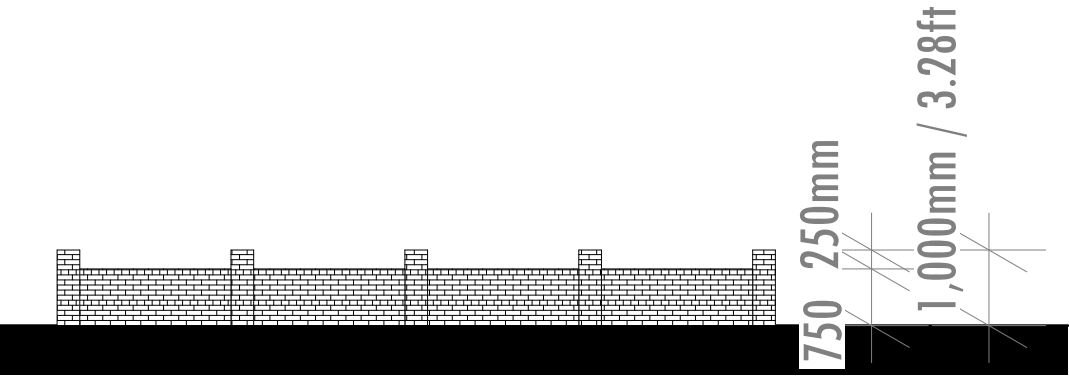

PROPOSED FRONT WALL WITH PIERS ; 1:100



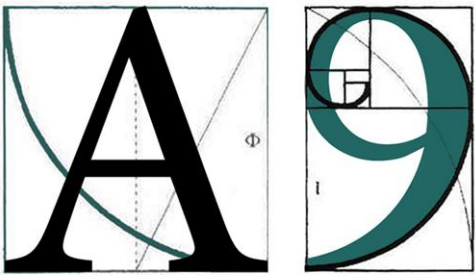

ARCHITECTURE
255 London Road, Hadleigh, Essex , SS7 2BN
Info@A9Architecture.co.uk
Tel: 01702558888

Project: **Rose Cottage
Station Road
Swineshead, Boston
PE20 3PB**

Drawing Title: **PROPOSED BOUNDARIES,
GATES,WALLS**

Client:

Drawn: LD	Checked: AG	Date: 19/01/2024	Scale: 1:200, 1:100	Paper Size A3
Job no. 1608	Dwg. no. 1608_13	Revisions: - Preliminary - Design - Vendor - Contract - Working		