



© Design Copyright reserved. Written consent must be obtained before copying or reproducing this drawing. Do not scale this drawing, use figured dimensions only. Contractors are responsible for taking and checking site dimensions. Any discrepancy must be reported to the Architectural Technologist immediately.

LEGEND / NOTES COLUMN :  
Rev A: Amendments to Floor Plan TAB (5.02.08)  
Rev B: Scale bar & north point added NH (22.01.21)

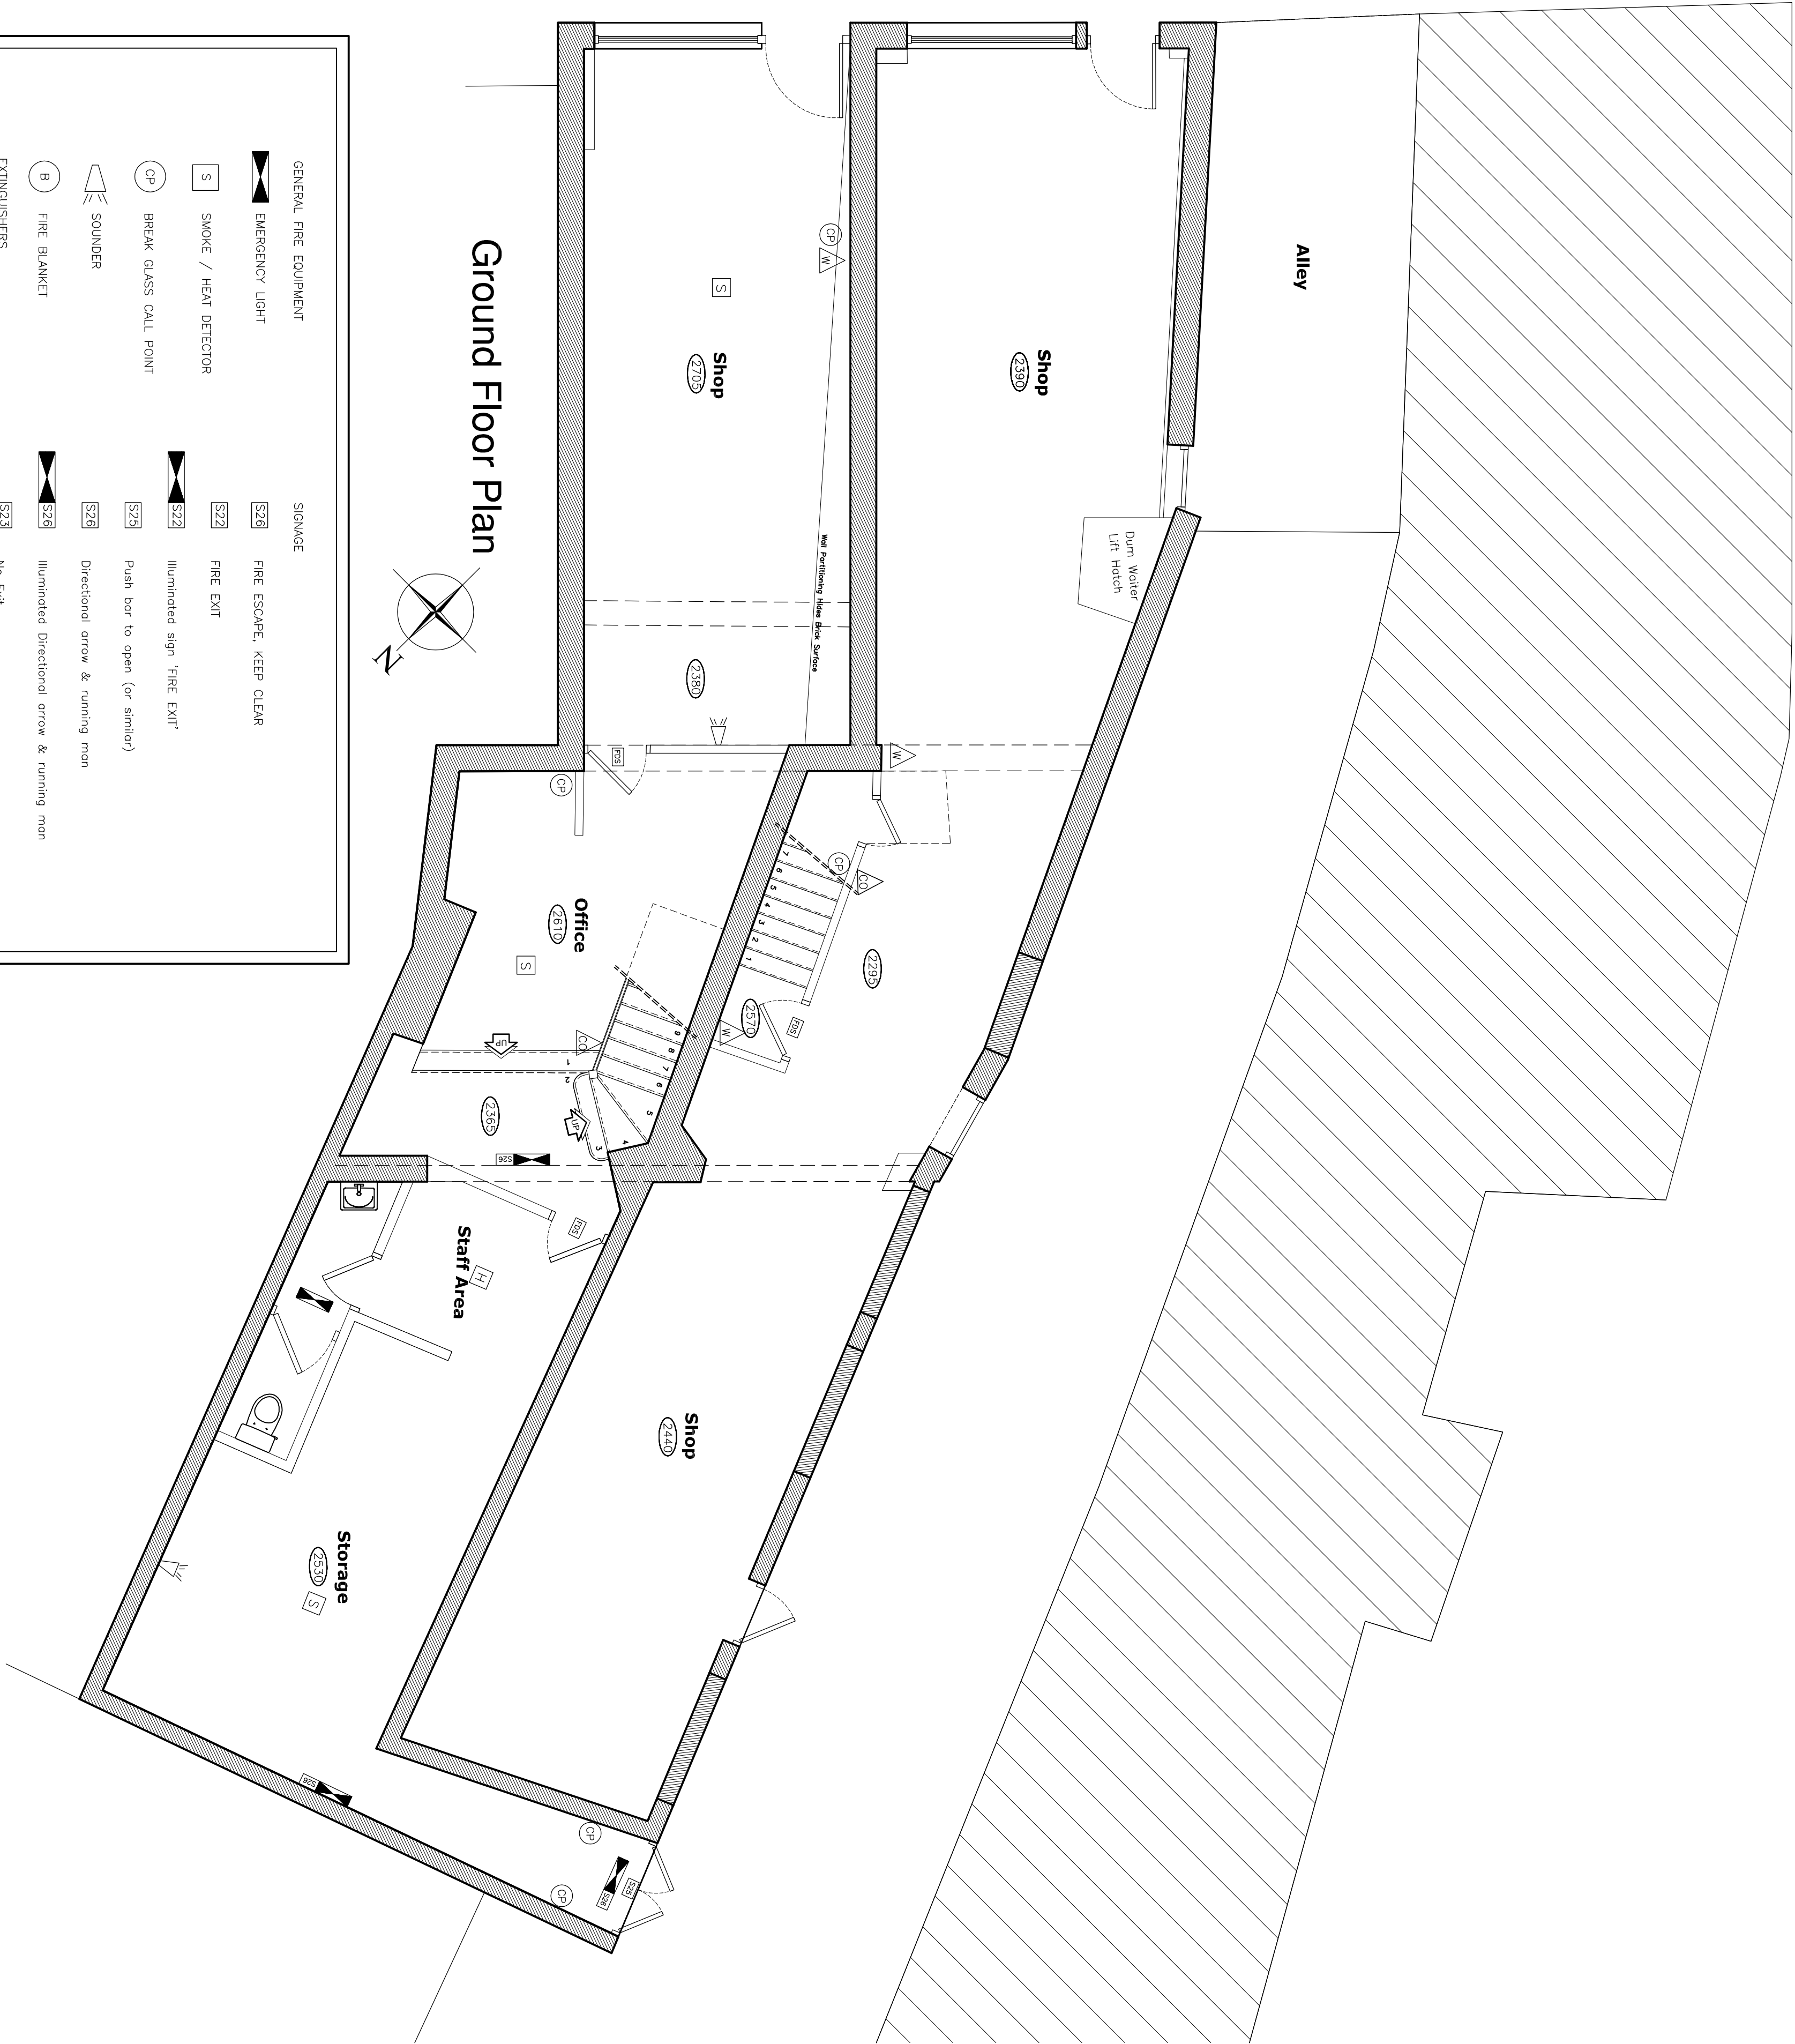


CREATIVE DESIGN FOR YOUR FUTURE

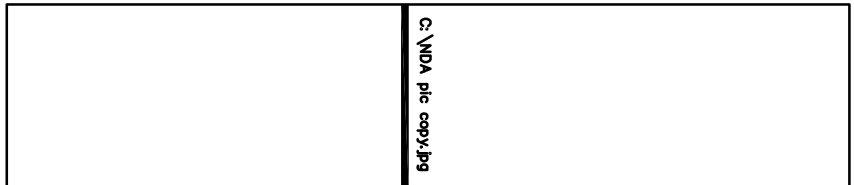

Neil Dowdman Architecture Ltd

4-5 Church Street Alford Lincs LN13 9EF  
T 01507 463863 F 01507 466006  
E [info@neildowdman-architecture.co.uk](mailto:info@neildowdman-architecture.co.uk)  
Offices also at:  
Louth T 01507 601155 | Boston T 01205 3517272 Gorton T 01476 574242 | Skegness T 01754 680080

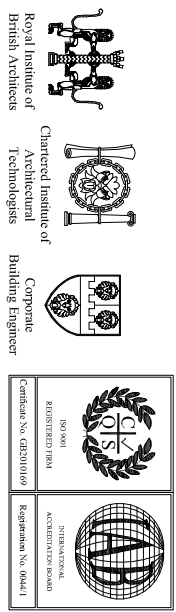

chartered architects | chartered architectural technologists  
building engineers | designers | project managers  
domestic energy assessors | party wall surveyors | access consultants

NEIL DOWLMAN | Architecture  
[www.neildowdman-architecture.co.uk](http://www.neildowdman-architecture.co.uk)

Client

Lanchester Securities Ltd

Project

Alterations to:  
8/10 Wide Bargate,  
Boston,  
Lincolnshire.  
PE21 6RF

Scale

1:50

Date

Feb '08

Drawn By

TAB

Checked By

GR.

Drawing No.

B1772 - 01

Revision

B

Alley


Shop

(2380)

Shop

(2709)

Ground Floor Plan

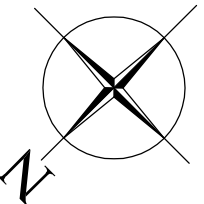

GENERAL FIRE EQUIPMENT

EMERGENCY LIGHT

S SMOKE / HEAT DETECTOR

CP BREAK GLASS CALL POINT

SOUNDER

B FIRE BLANKET

EXTINGUISHERS

CD CARBON DIOXIDE EXTINGUISHER

W WATER

ABC POWDER EXTINGUISHER

F FOAM

SIGNAGE

S26 FIRE ESCAPE, KEEP CLEAR

S22 FIRE EXIT

S22 illuminated sign 'FIRE EXIT'

S29 Push bar to open (or similar)

S26 Directional arrow & running man

S26 illuminated Directional arrow & running man

S23 No Exit

F09 Fire Door - Self closer

KLS Keep Locked Shut

