

Internal  
Area Not  
Surveyed

Internal  
Area Not  
Surveyed

3914 h


3914 h

6439 h  
to u/s ridge  
6082 h  
to u/s frame


Barn  
Storage

line of cladding above brickwork  
(see elevations)


FRONT ELEVATION

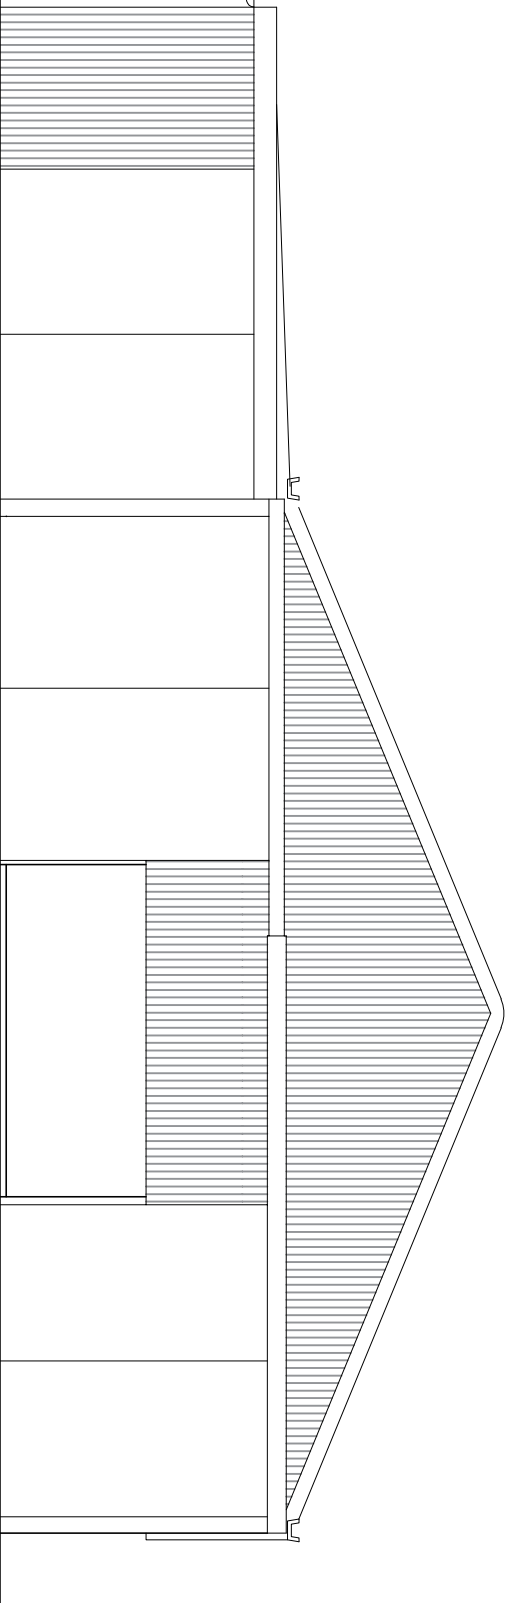


SIDE ELEVATION

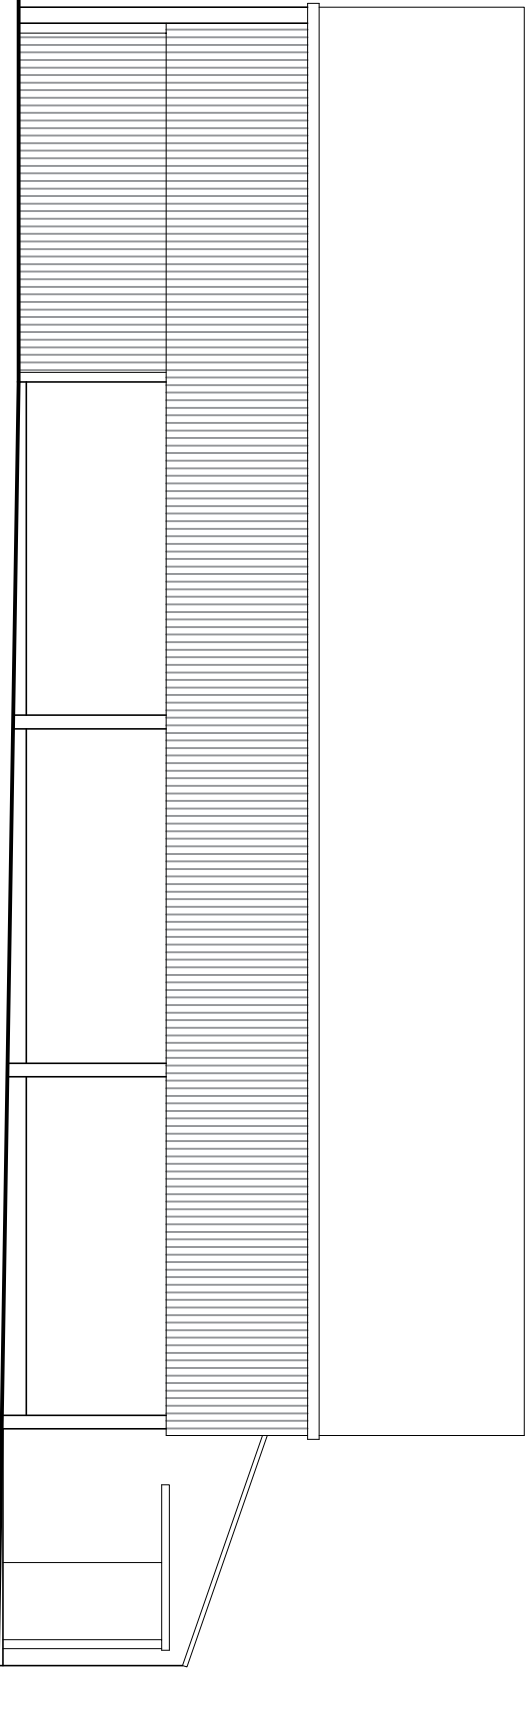

REAR ELEVATION

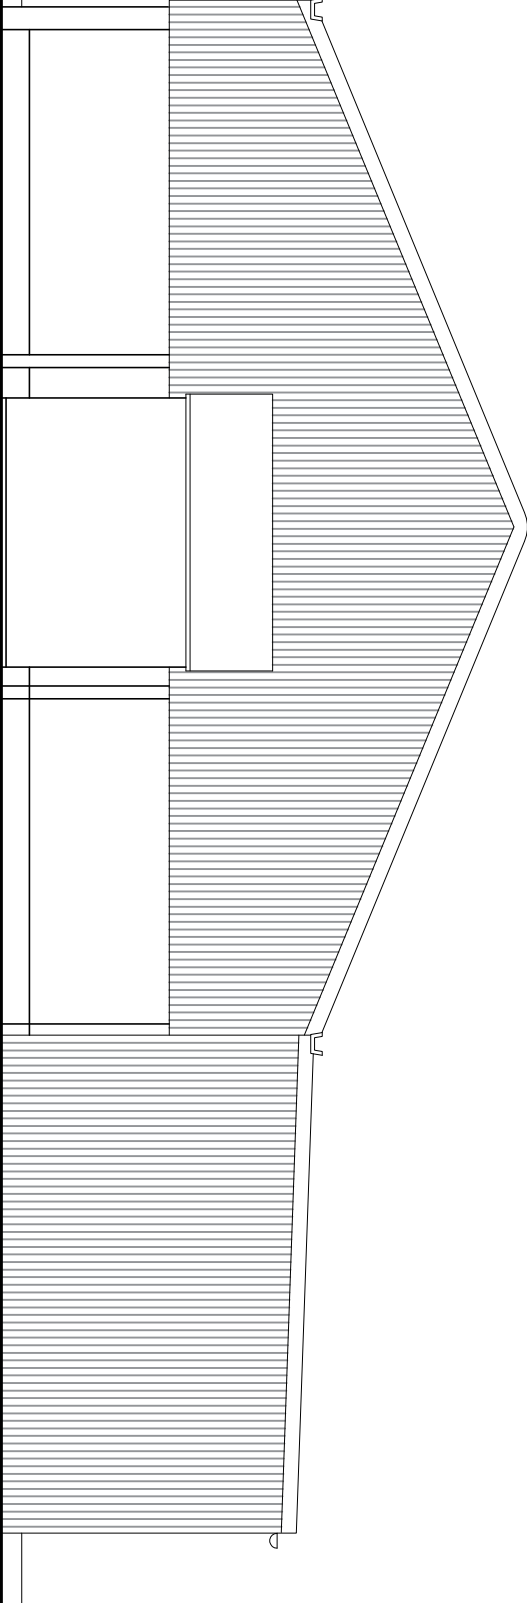


SIDE ELEVATION

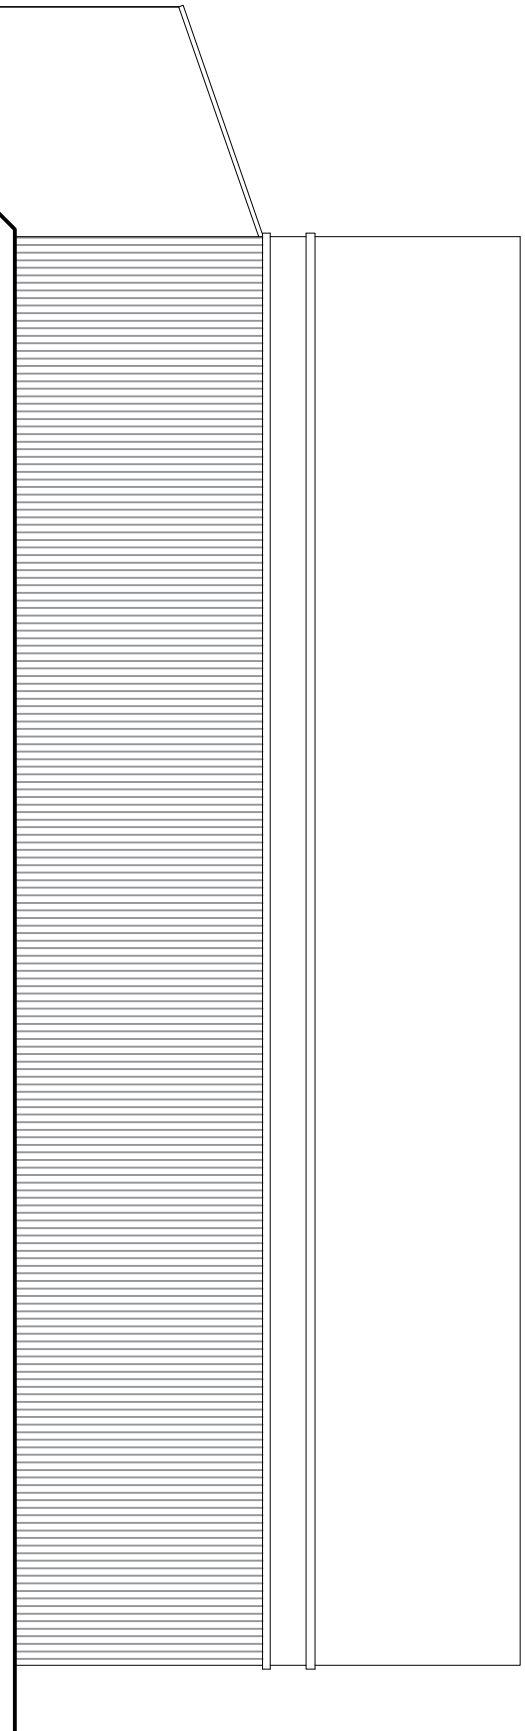

EXISTING ELEVATIONS - Scale 1:100

EXISTING PLAN - Scale 1:50

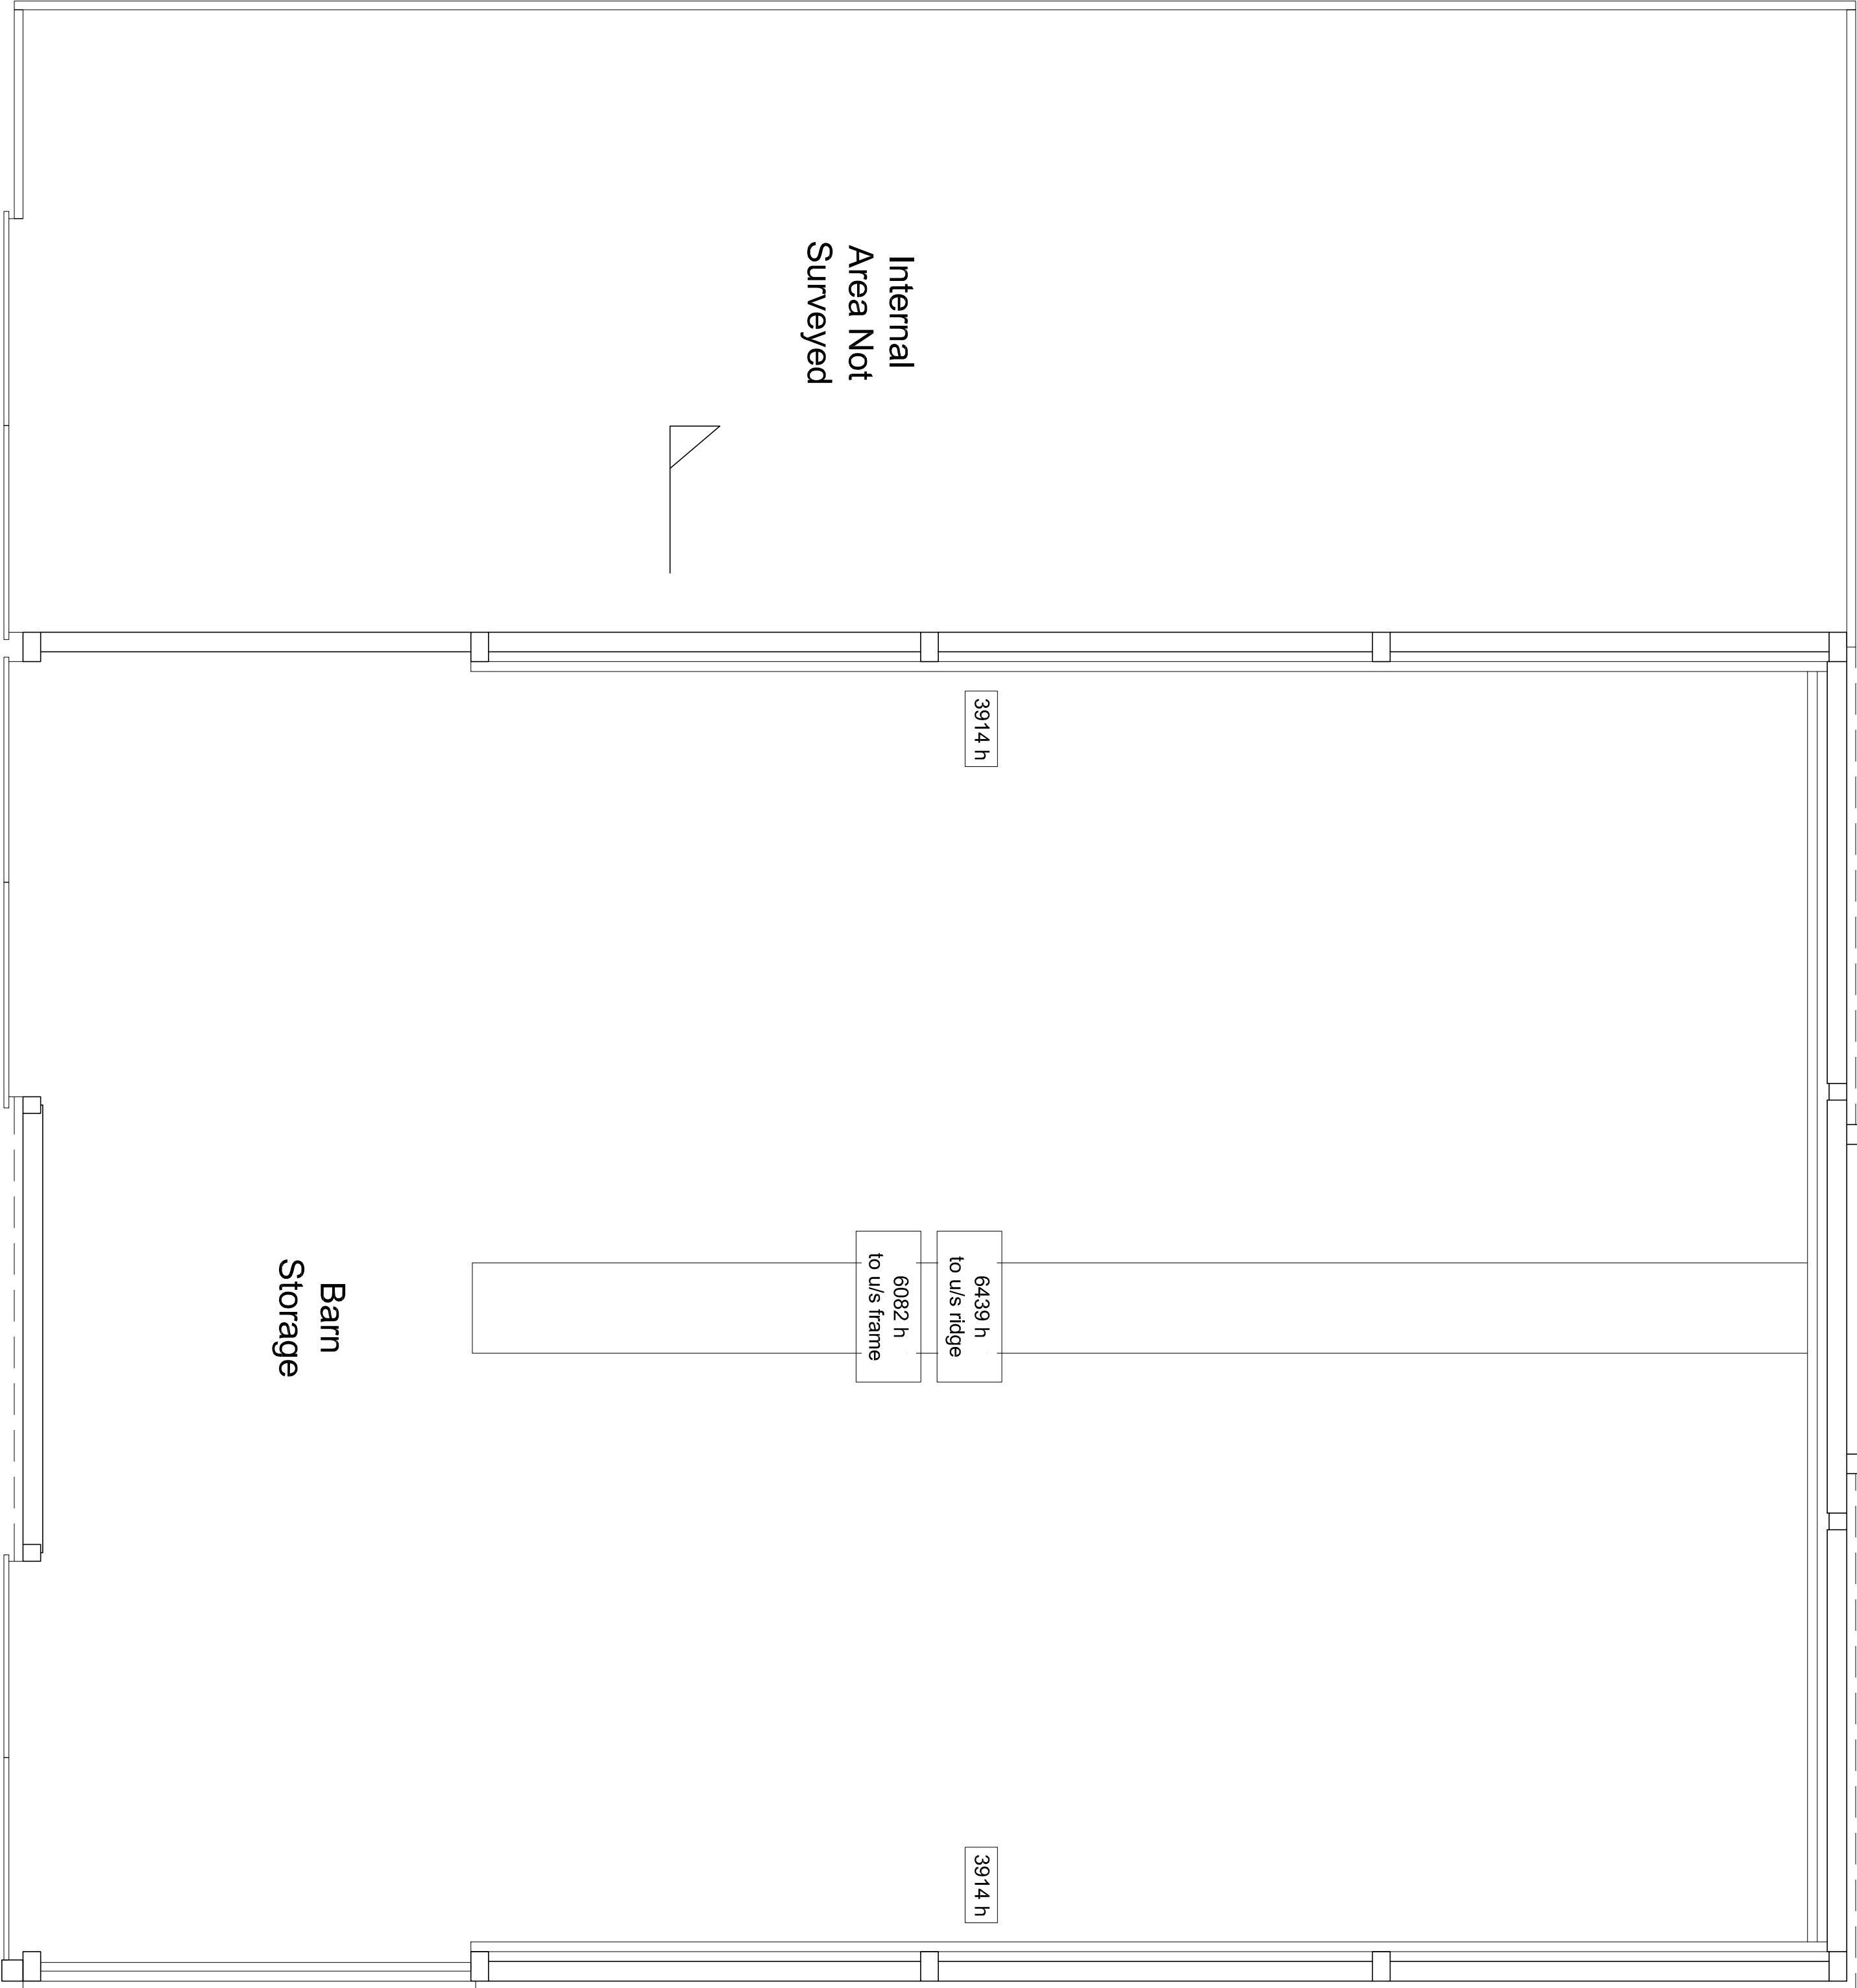

# EXISTING PLAN & ELEVATIONS

Rev A April 2019 Generally updated

|  |   |          |                |             |
|--|---|----------|----------------|-------------|
| J M A D Architecture   |   |          |                |             |
| www.jennymitchell.co.uk info@jmadarch.co.uk Tel 01205 875885 |   |          |                |             |
| Project:   | Class Q conversion to dwelling                | Date:    | March 2019     |             |
| Address:   | Claydyke Barn,<br>Martins Cross Drive, Boston | Scale:   | 1:50/100 on A1 |             |
| Client:  | Mr & Mrs Gadd                                 | drawn:   | AW             | checked: AK |
| Drawing Title:   | Existing Plan & Elevations                    | Job No.: | 19016          |             |
|  |   | Dwg No.: | 03 A           |             |

1:100



1:50

