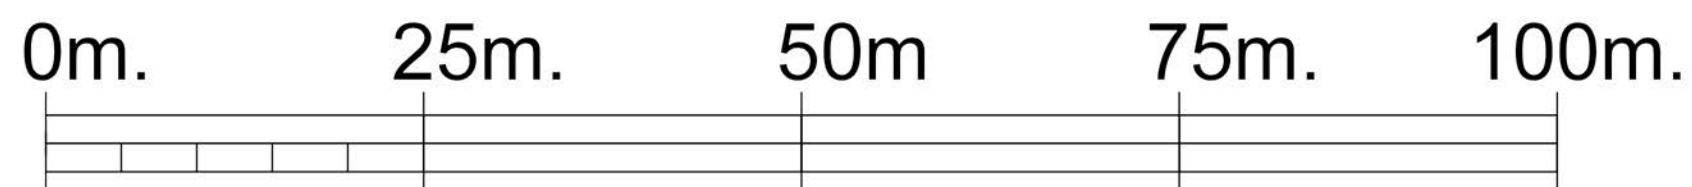
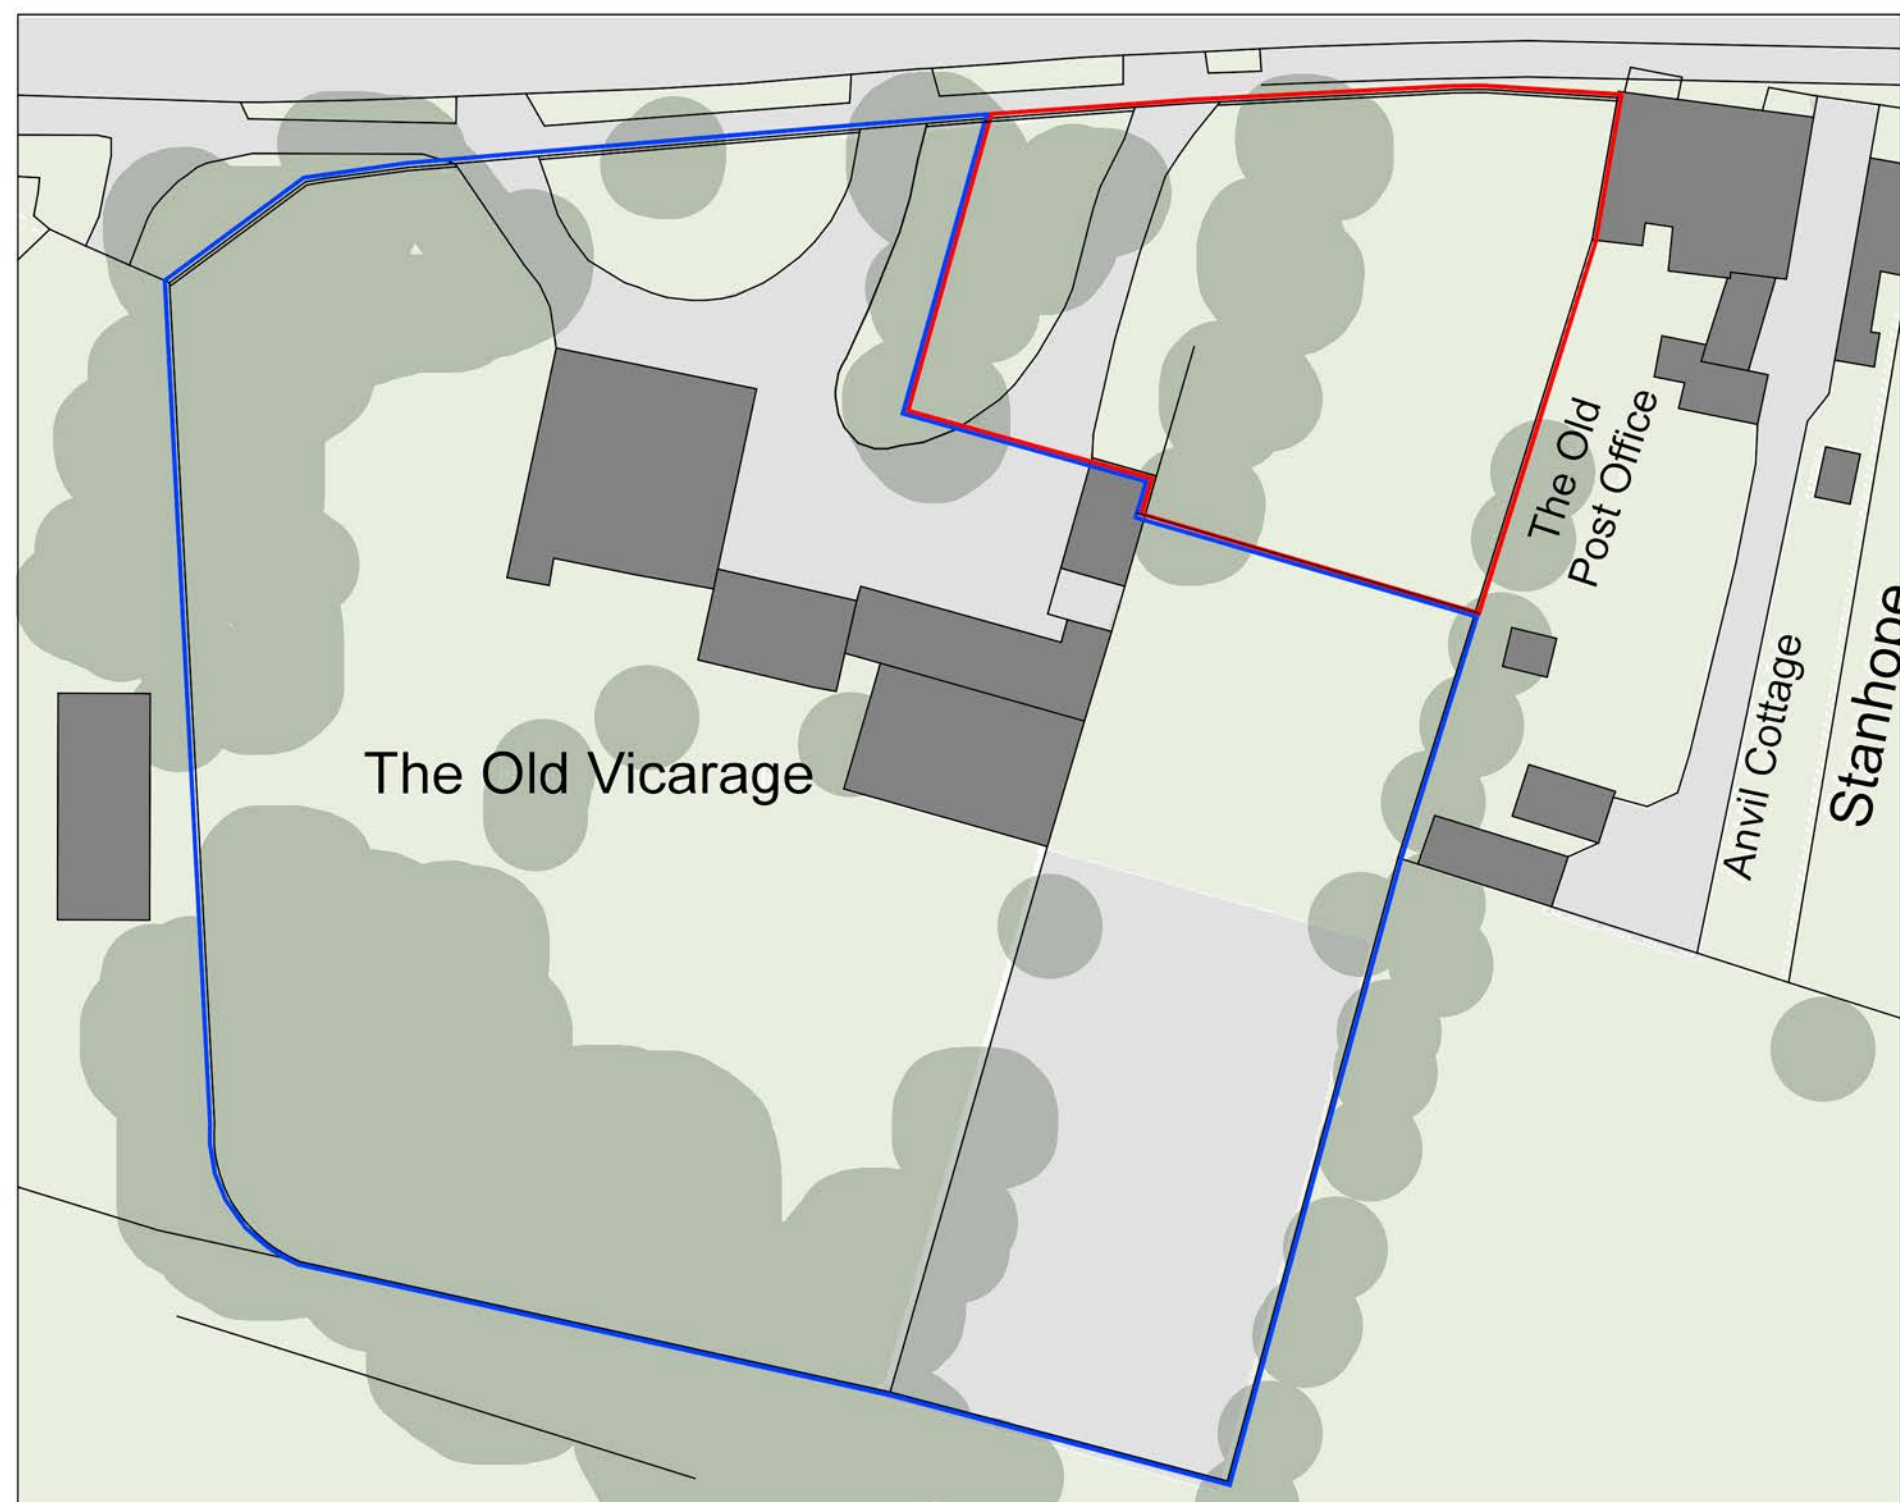
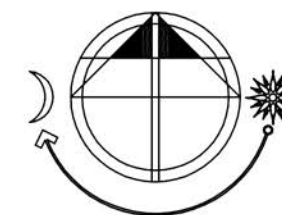


[illegible]

Client: **Mr Gary Scrupps**

Project:	The Old Vicarage, Wigtoft New houses and a Flat above Garages
----------	---

Existing Site Plan

Drawn: HKM	Checked: MAS	Drawing No.	Rev.
Date: January 2020	19049-001-03		A
Scale: 1:500 @ A3			