



REAR ELEVATION

SIDE ELEVATION

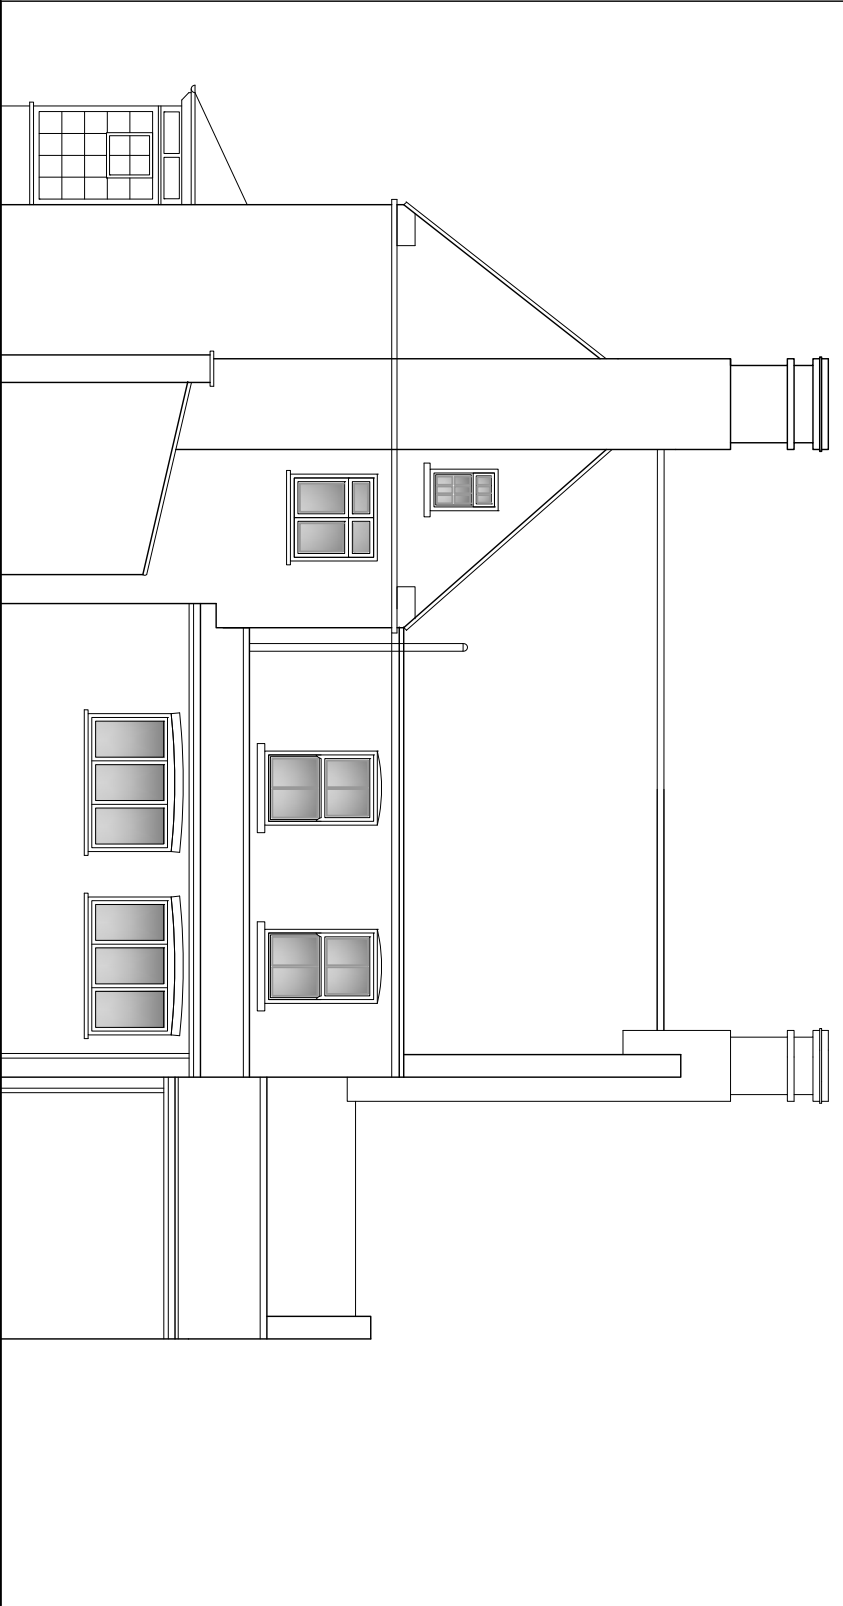

SIDE ELEVATION

 

EXISTING ELEVATIONS

Rev B May 2020 Existing survey updated					
J M A D Architecture					
www.jennymcintee.co.uk info@jmadarch.co.uk Tel 07921 003153					
Project:	Alterations	Date:	March 2020		
Address:	Manor Farm, Burtoft Lane South, Wigtoft, PE20 2PD	Scale:	1:100 on A3		
		drawn:	MG	checked:	JM
Client:	Mr & Mrs Leggott	Job No:	19143		
Drawing Title:	Existing Elevations	Dwg No:	04 B		