



East Elevation Scale 1:200


Scale Bar

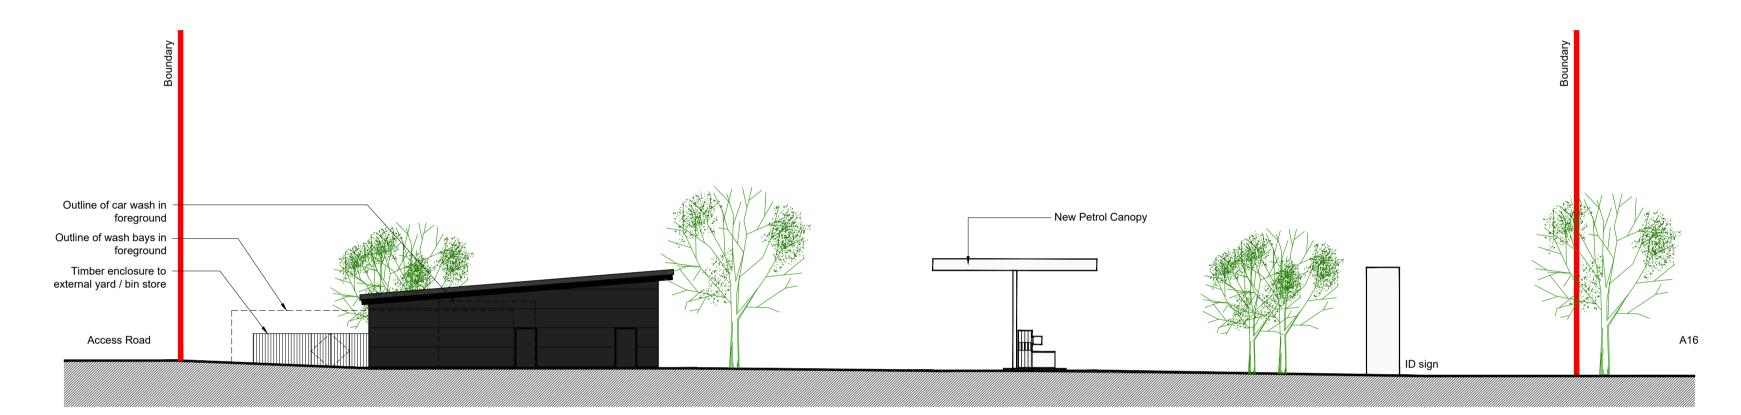

South Elevation Scale 1:200

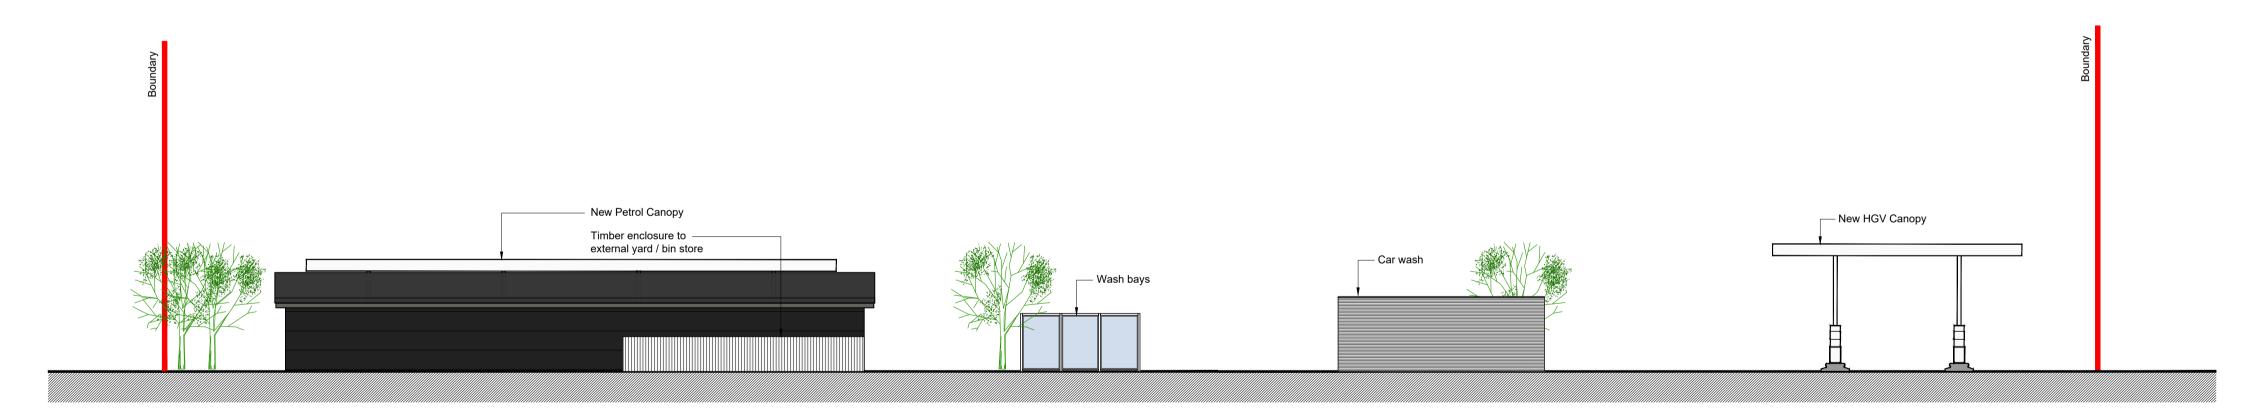

West Elevation Scale 1:200

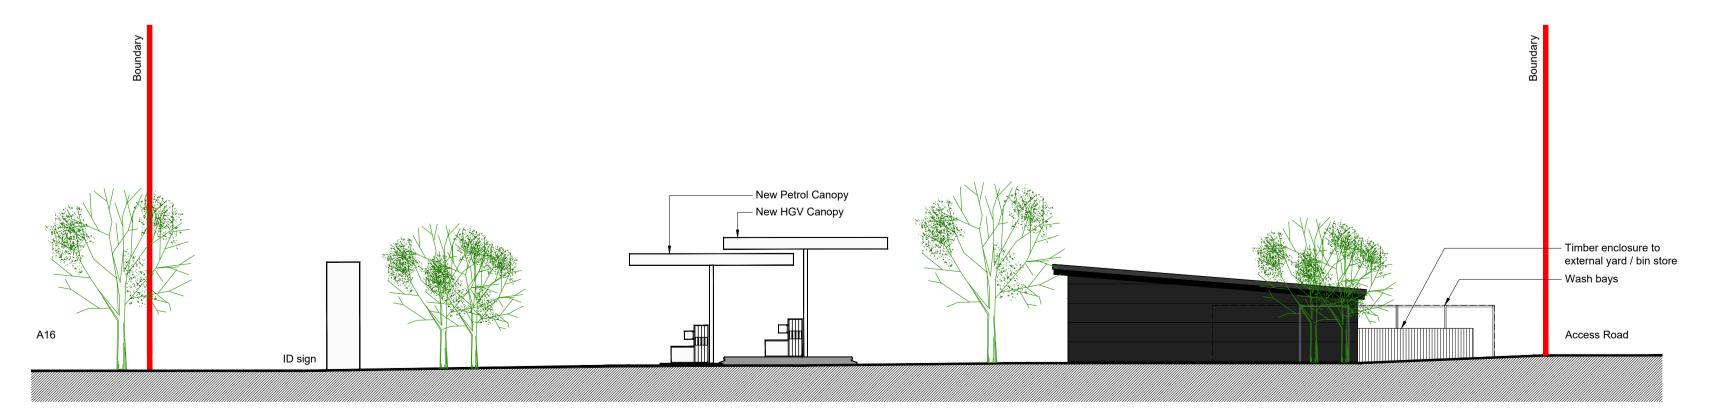

North Elevation
Scale 1:200

THIS DOCUMENT AND ALL INFORMATION CONTAINED HEREN IS CONFIDENTIAL AND THE INTELLECTUAL PROPERTY OF ADS DESIGN. IT IS DISCLOSED IN CONFIDENCE ON TERMS THAT IT WILL NOT BE DISCLOSED TO ANY THIRD PARTY, USED, SOLD, LOANED, LICENSED OR REPRODUCED IN WHOLE OR IN PART IN ANY MANNER OR FORM FOR MANUFACTURING, TENDERING OR FOR ANY OTHER PURPOSE WITHOUT THE WRITTEN PERMISSION OF ADS DESIGN. © ADS DESIGN

CLIENT PLATINUM RETAIL PROJECT THE QUADRANT WYBERTON PE21 7NE TITLE SITE ELEVATIONS DATE 23.02.22

REVISIONS ^

scale 1:250@A1 **ЈОВ ID** 1938

DWG 13

