



Building Plan

Scale 1:100

 

Scale Bar

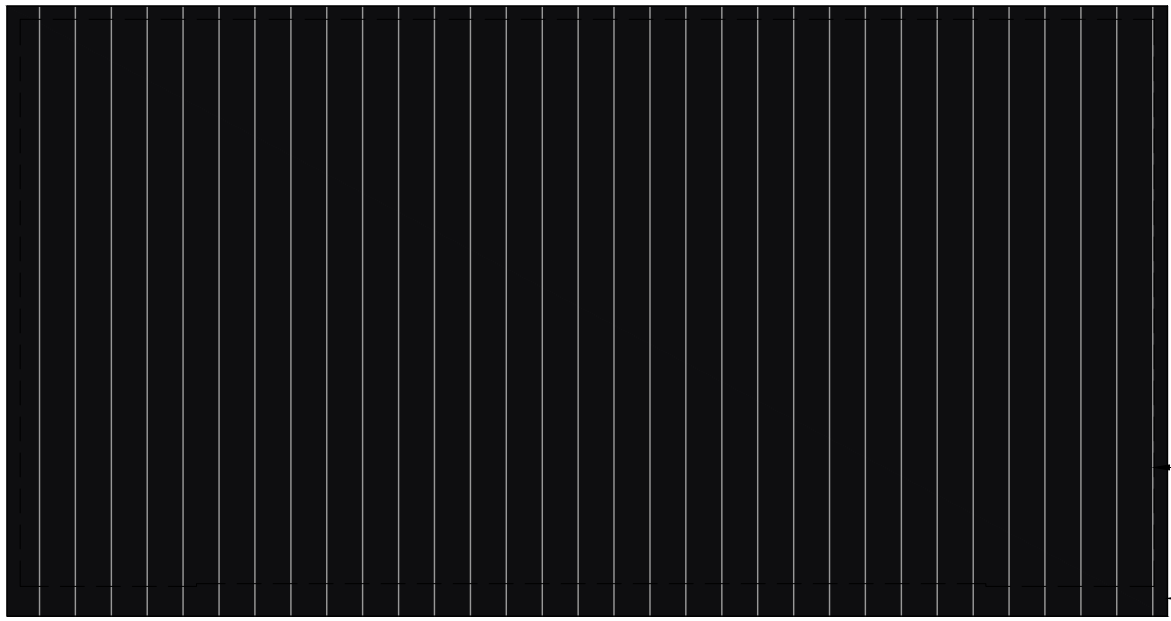


Roof Cladding RAL 9005

Roof Plan

Scale 1:200



1:200 Scale Bar

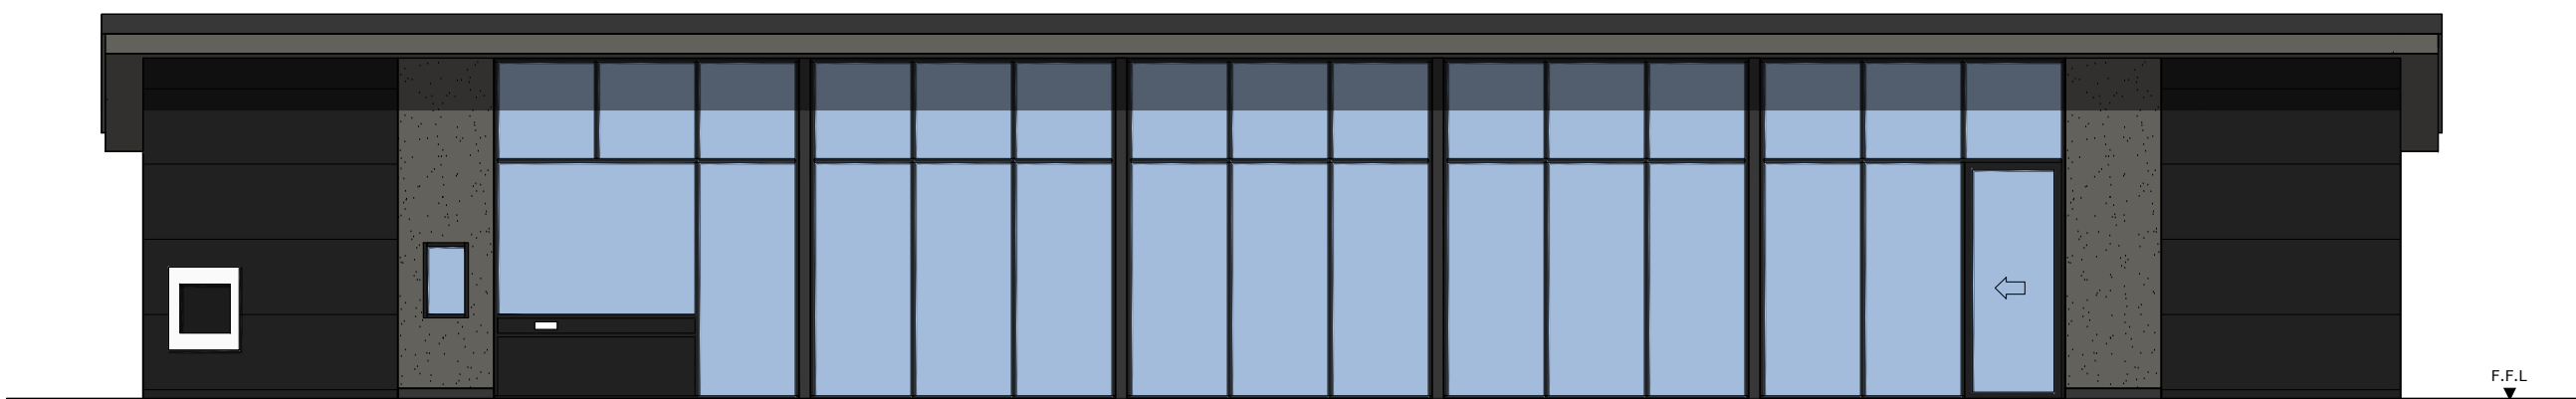

East (Front) Elevation

Scale 1:100



1:100 Scale Bar




North (Side) Elevation

Scale 1:100


Materials Key

- Steelwork, Fascia, Plinth - Black RAL 9005
- Glazing frames - Aluminium powder coated RAL 9005
- Black brickwork with black mortar
Ibstock Himley Ebony brick or similar
- Grey concrete skin fibre board

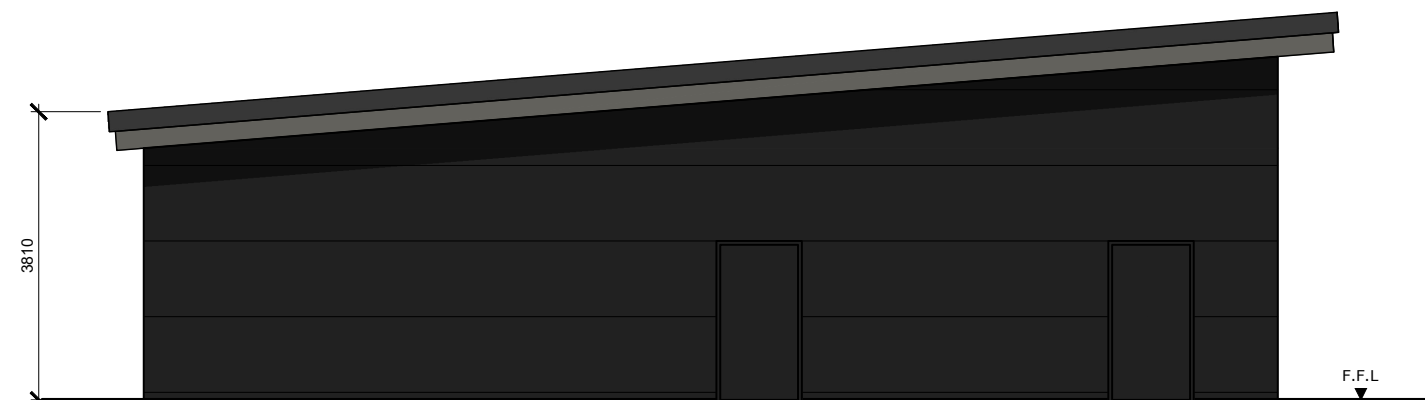

South (Side) Elevation

Scale 1:100

 

West (Rear) Elevation

Scale 1:100

A	01.03.22 BUILDING MATERIALS UPDATED
REVISIONS	▲
CLIENT	PLATINUM RETAIL
PROJECT	THE QUADRANT WYBERTON PE21 7NE
TITLE	PFS PLANS & ELEVATIONS
DATE	22.02.22
SCALE	1:100 & 1:200 @ A1
JOB ID	1938
DWG	8a