


Petrol Canopy Front / Rear Elevation

Scale 1:100


Petrol Canopy Side Elevation

Scale 1:100

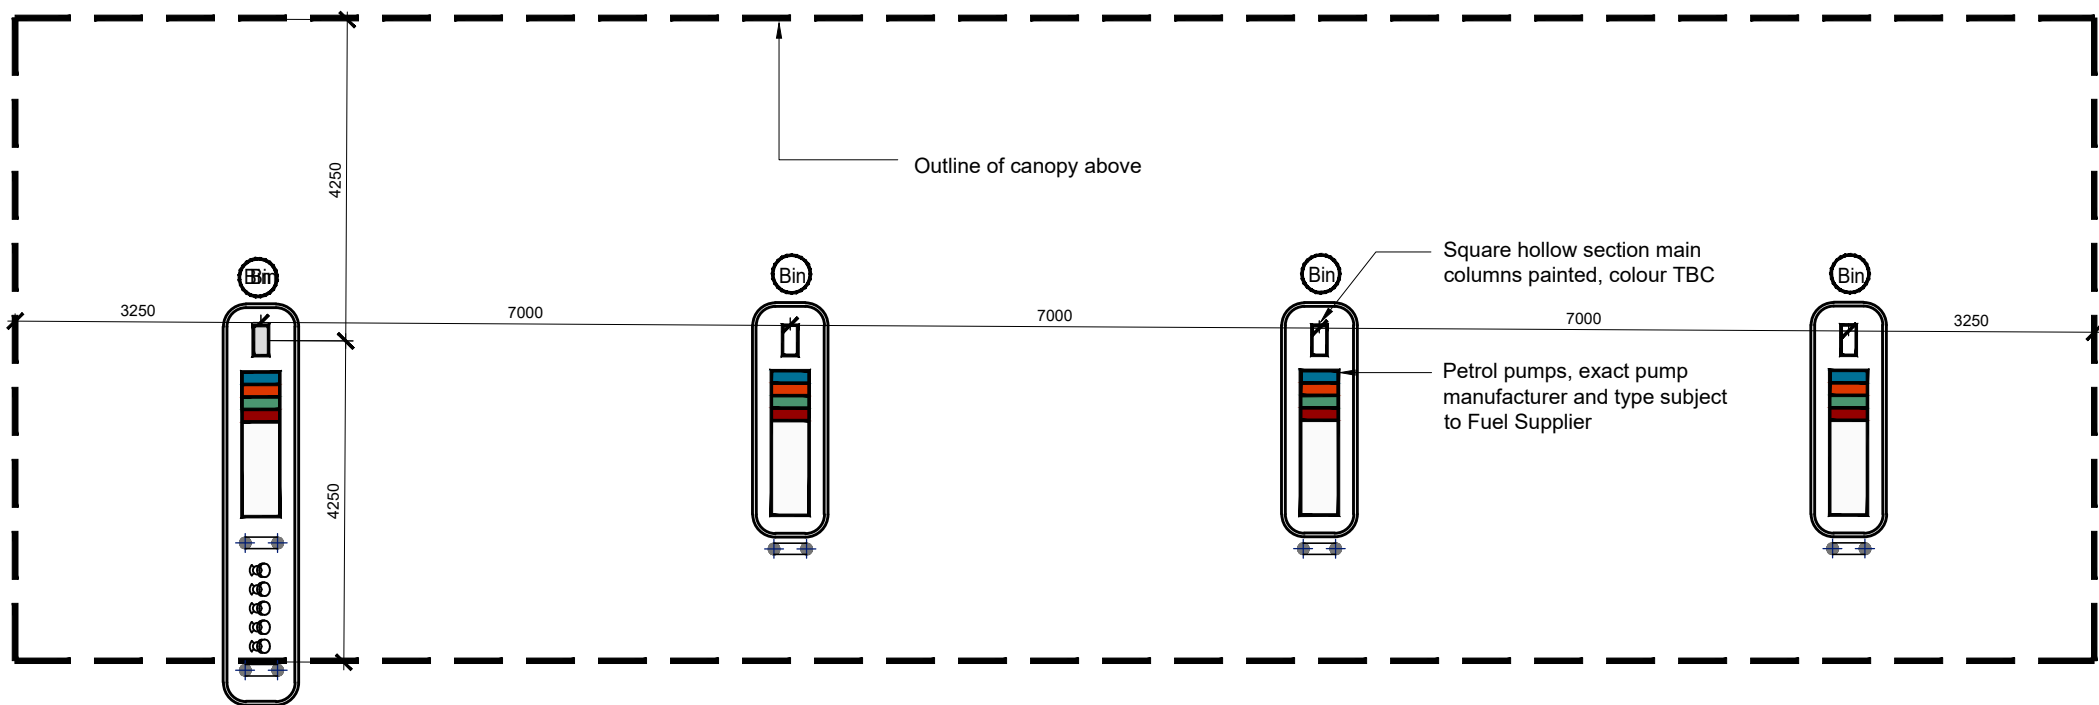

Petrol Canopy Plan

Scale 1:100

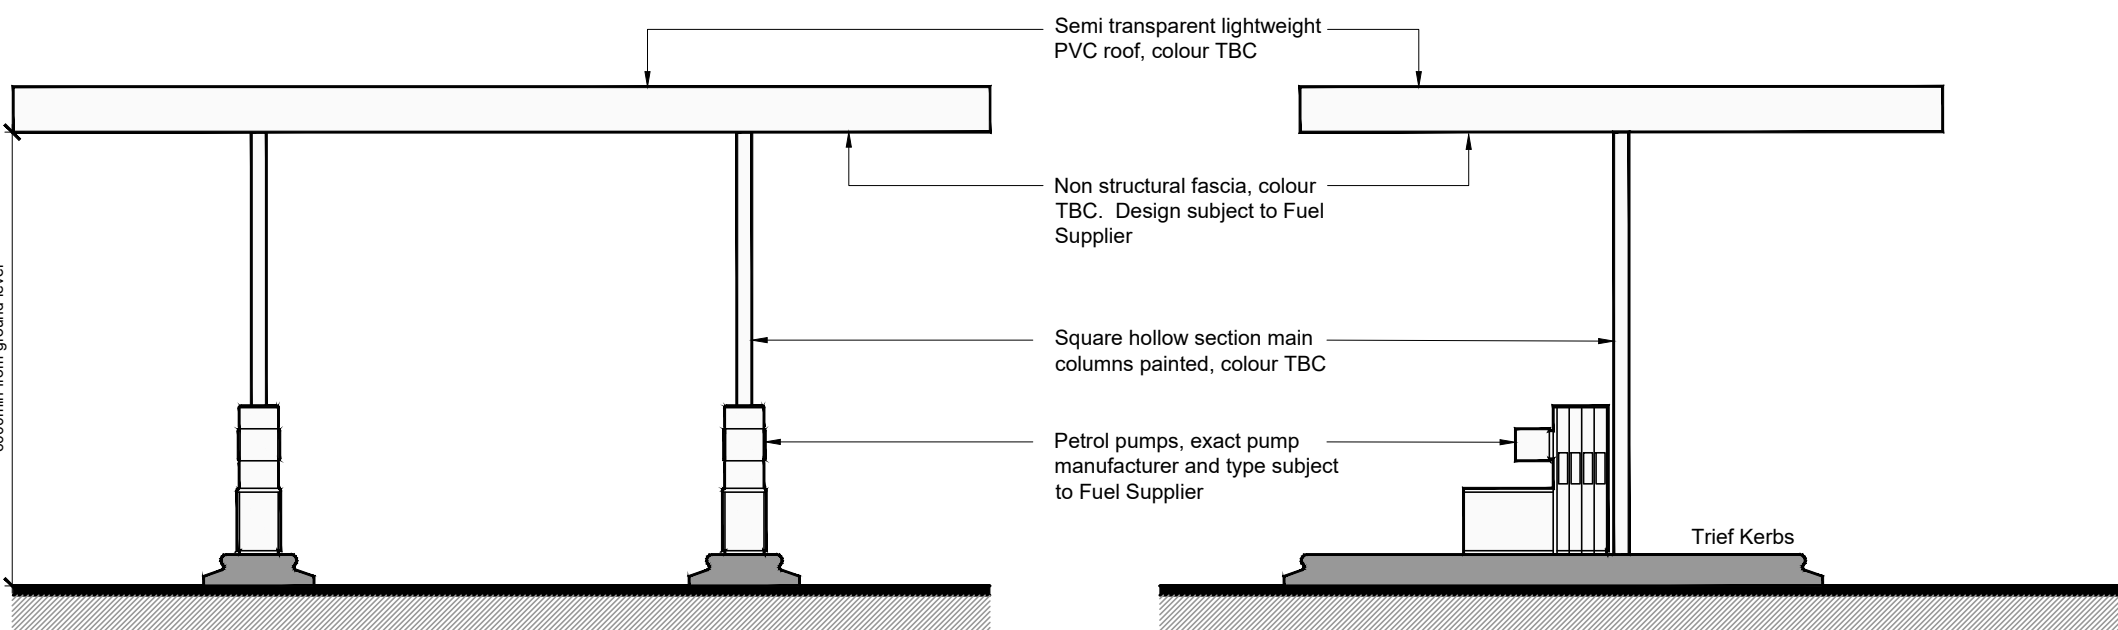

HGV Canopy Front / Rear Elevation

Scale 1:100


HGV Canopy Side Elevation

Scale 1:100




HGV Canopy Plan

Scale 1:100

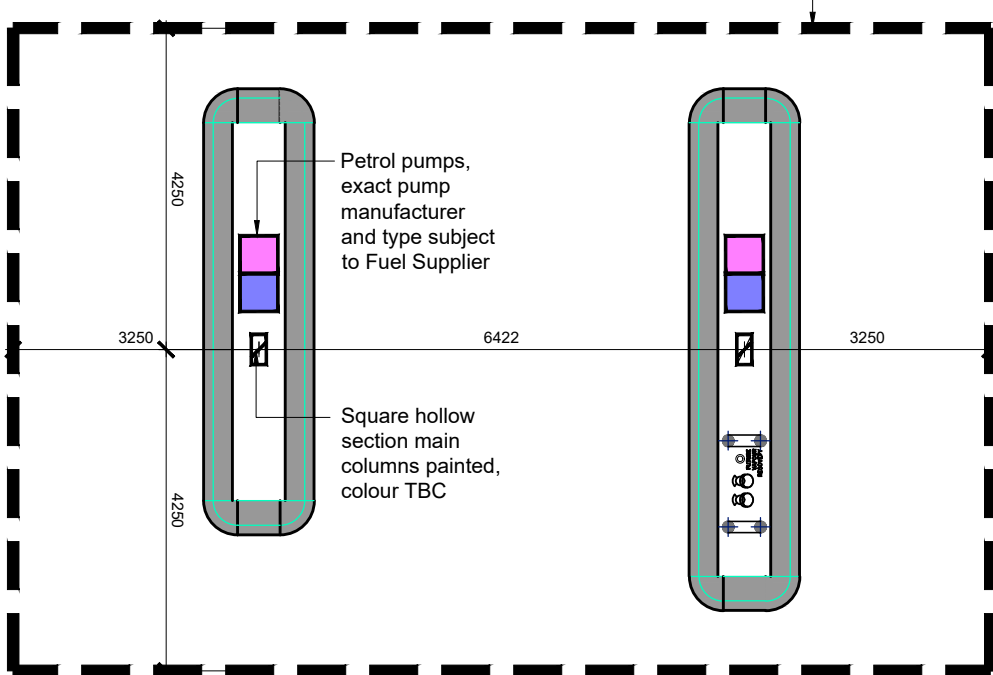


Wash Bay Front Elevation

Scale 1:100

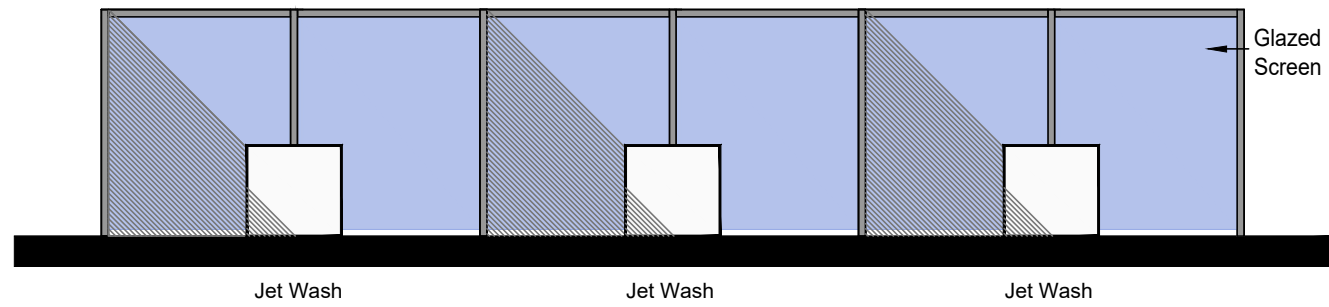


Wash Bay Rear Elevation

Scale 1:100

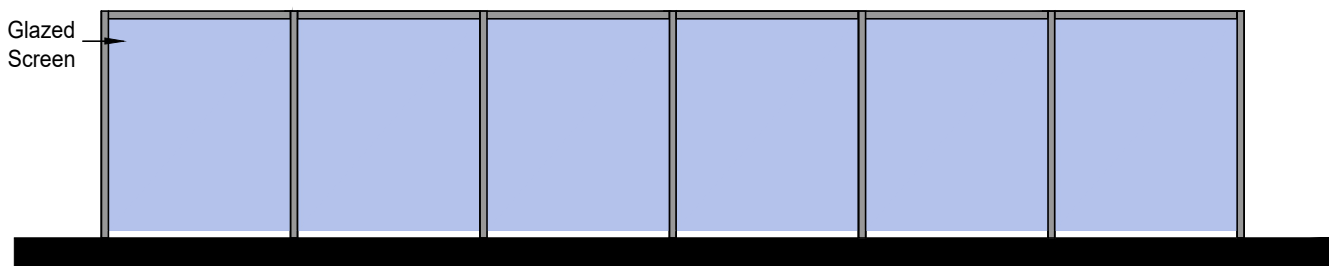


Wash Bay Side Elevation

Scale 1:100

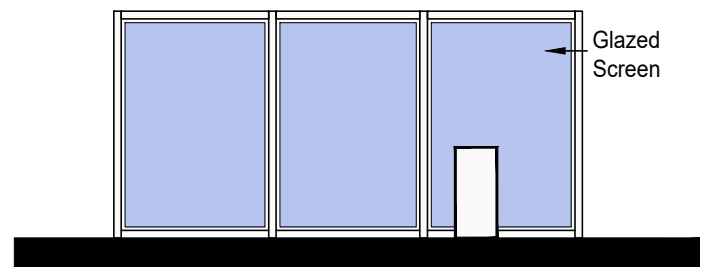



Wash Bay Side Elevation

Scale 1:100

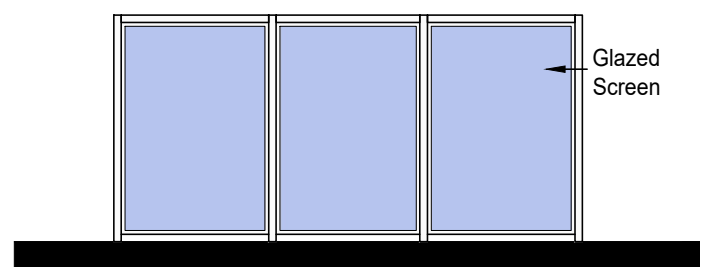

Wash Bay Plan

Scale 1:100

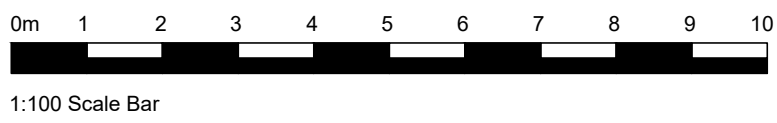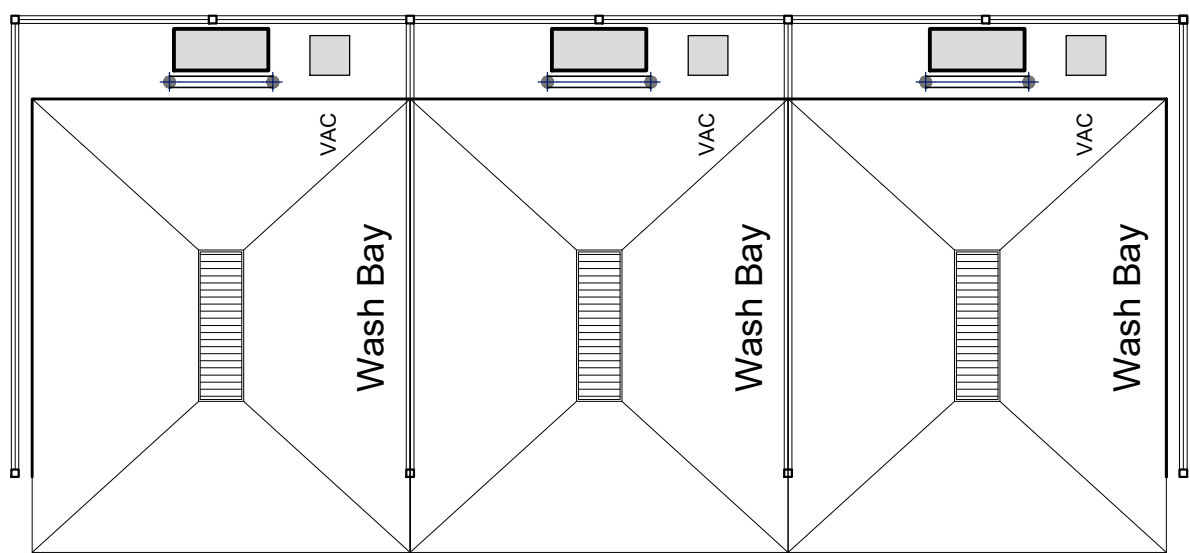

REVISIONS

CLIENT	PLATINUM RETAIL
PROJECT	THE QUADRANT WYBERTON PE21 7NE
TITLE	PETROL & HGV CANOPIES AND WASH BAY - PLANS AND ELEVATIONS
DATE	23.02.22
SCALE	1:100 @ A1
JOB ID	1938
DWG	9