


Legend

Scale 1:100 at A3

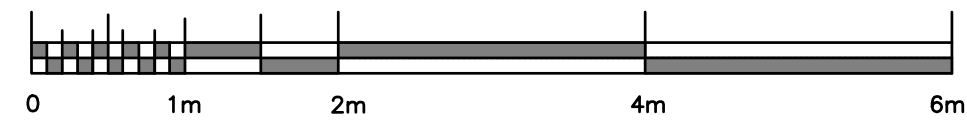


Job Title
Existing Elevations & Ground Floor plan

1 Church Cottage
Maryland Bank, Amber Hill
Boston PE20 3RW


Drawn By AJS Date 23/09/2020

Drawing Ref BR/20/09/05/001

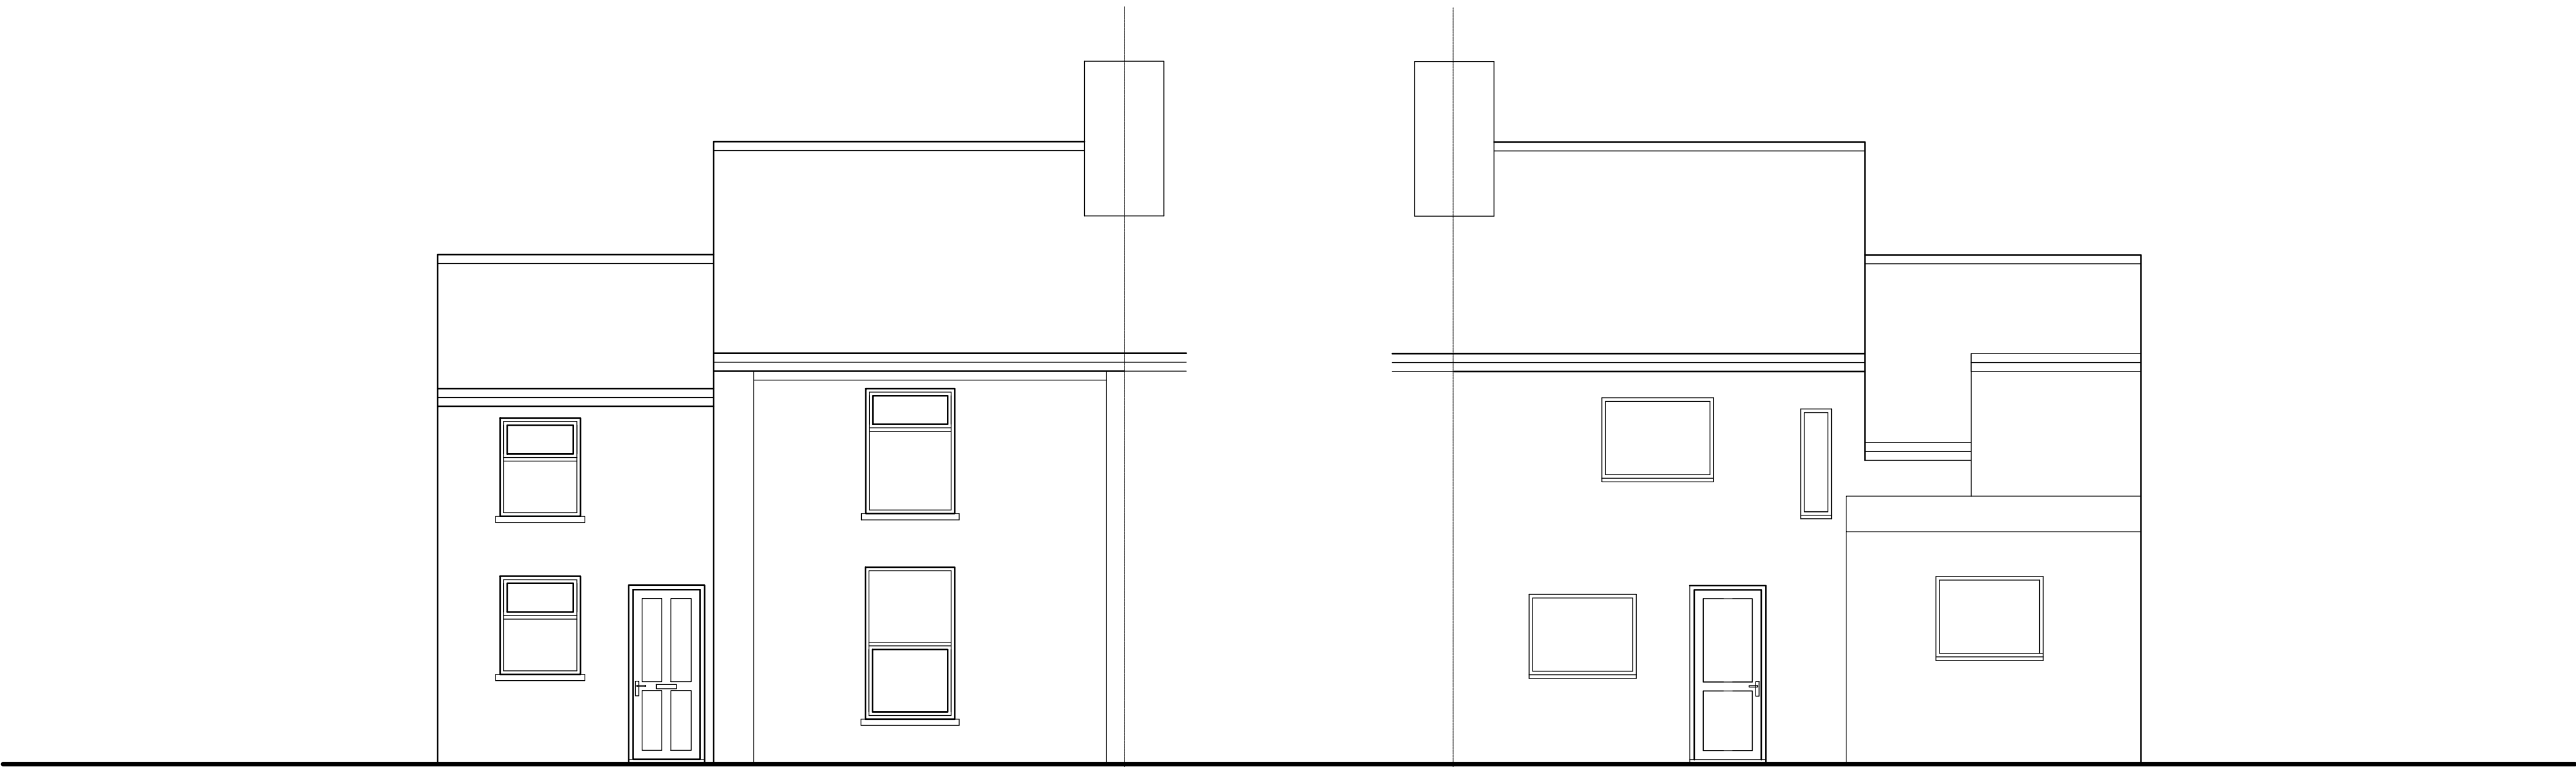


Front Elevation (East)

Rear Elevation

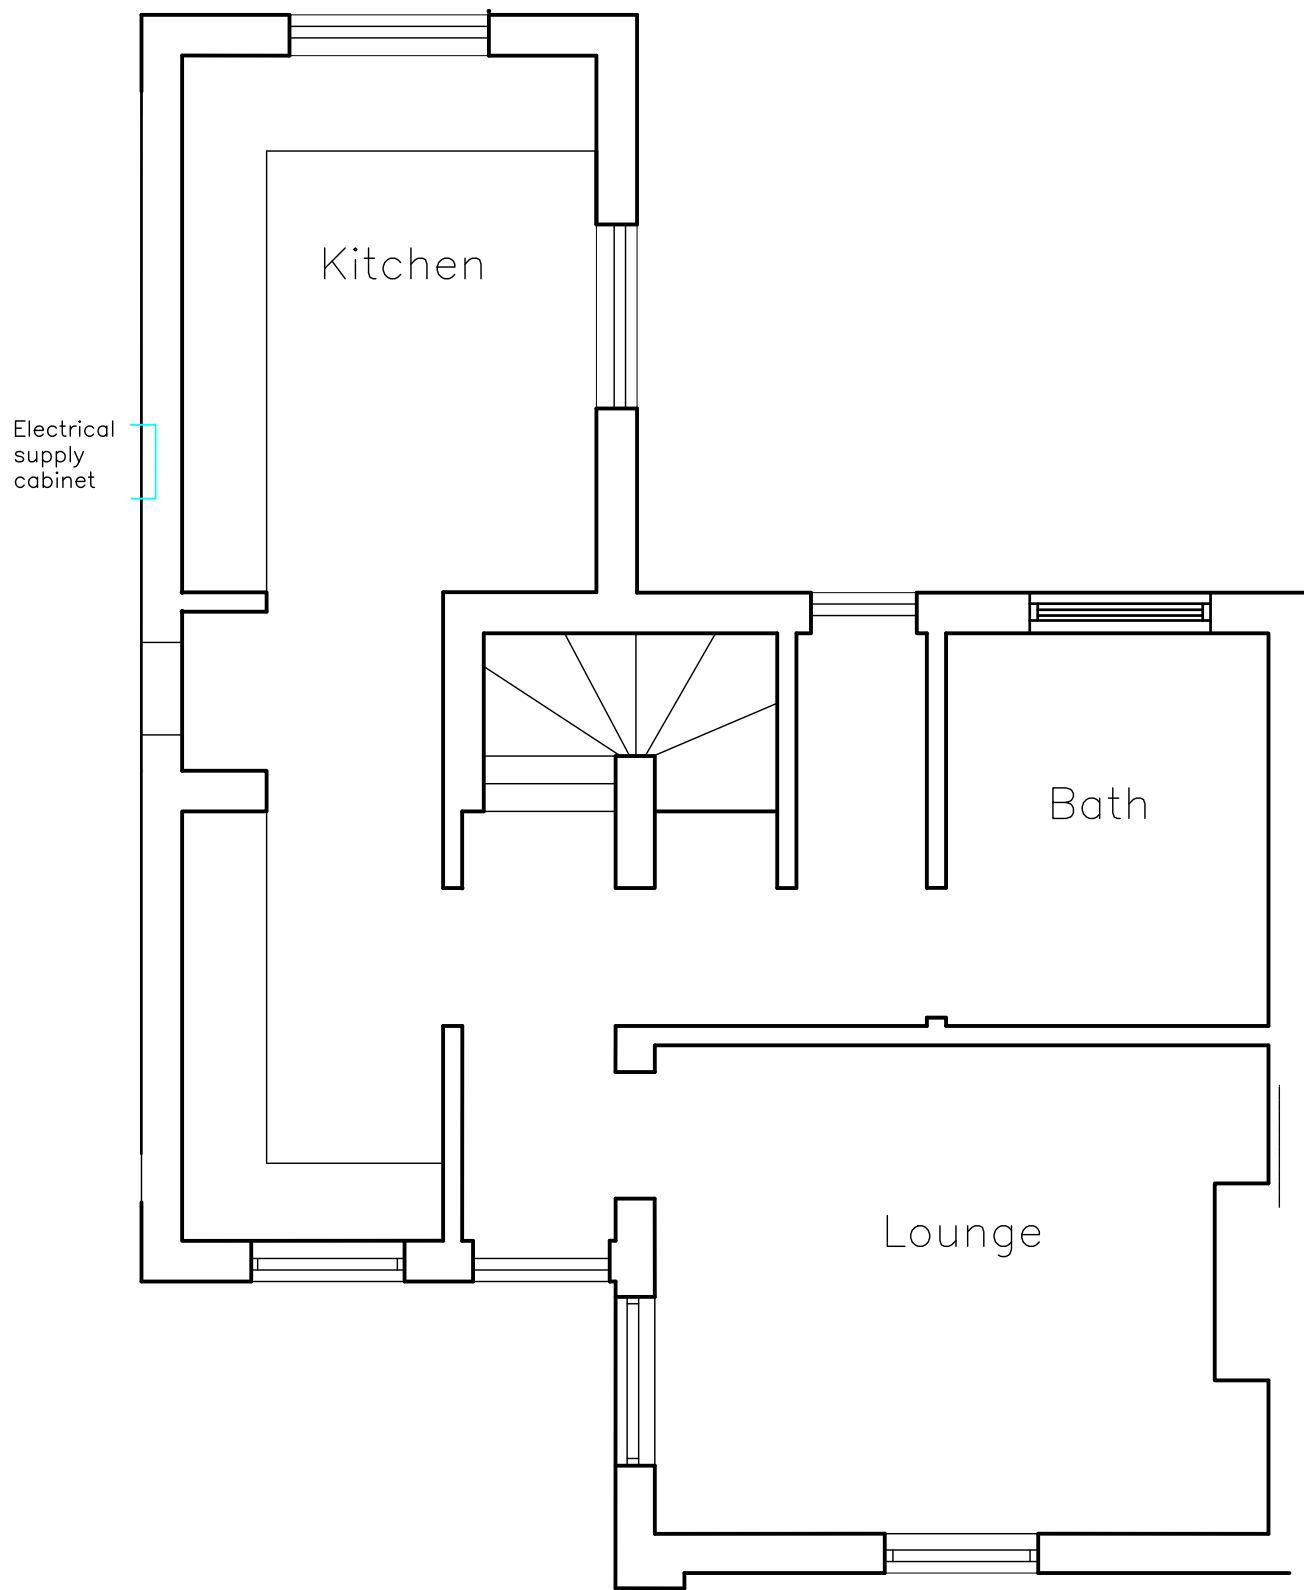

Ground Floor Plan

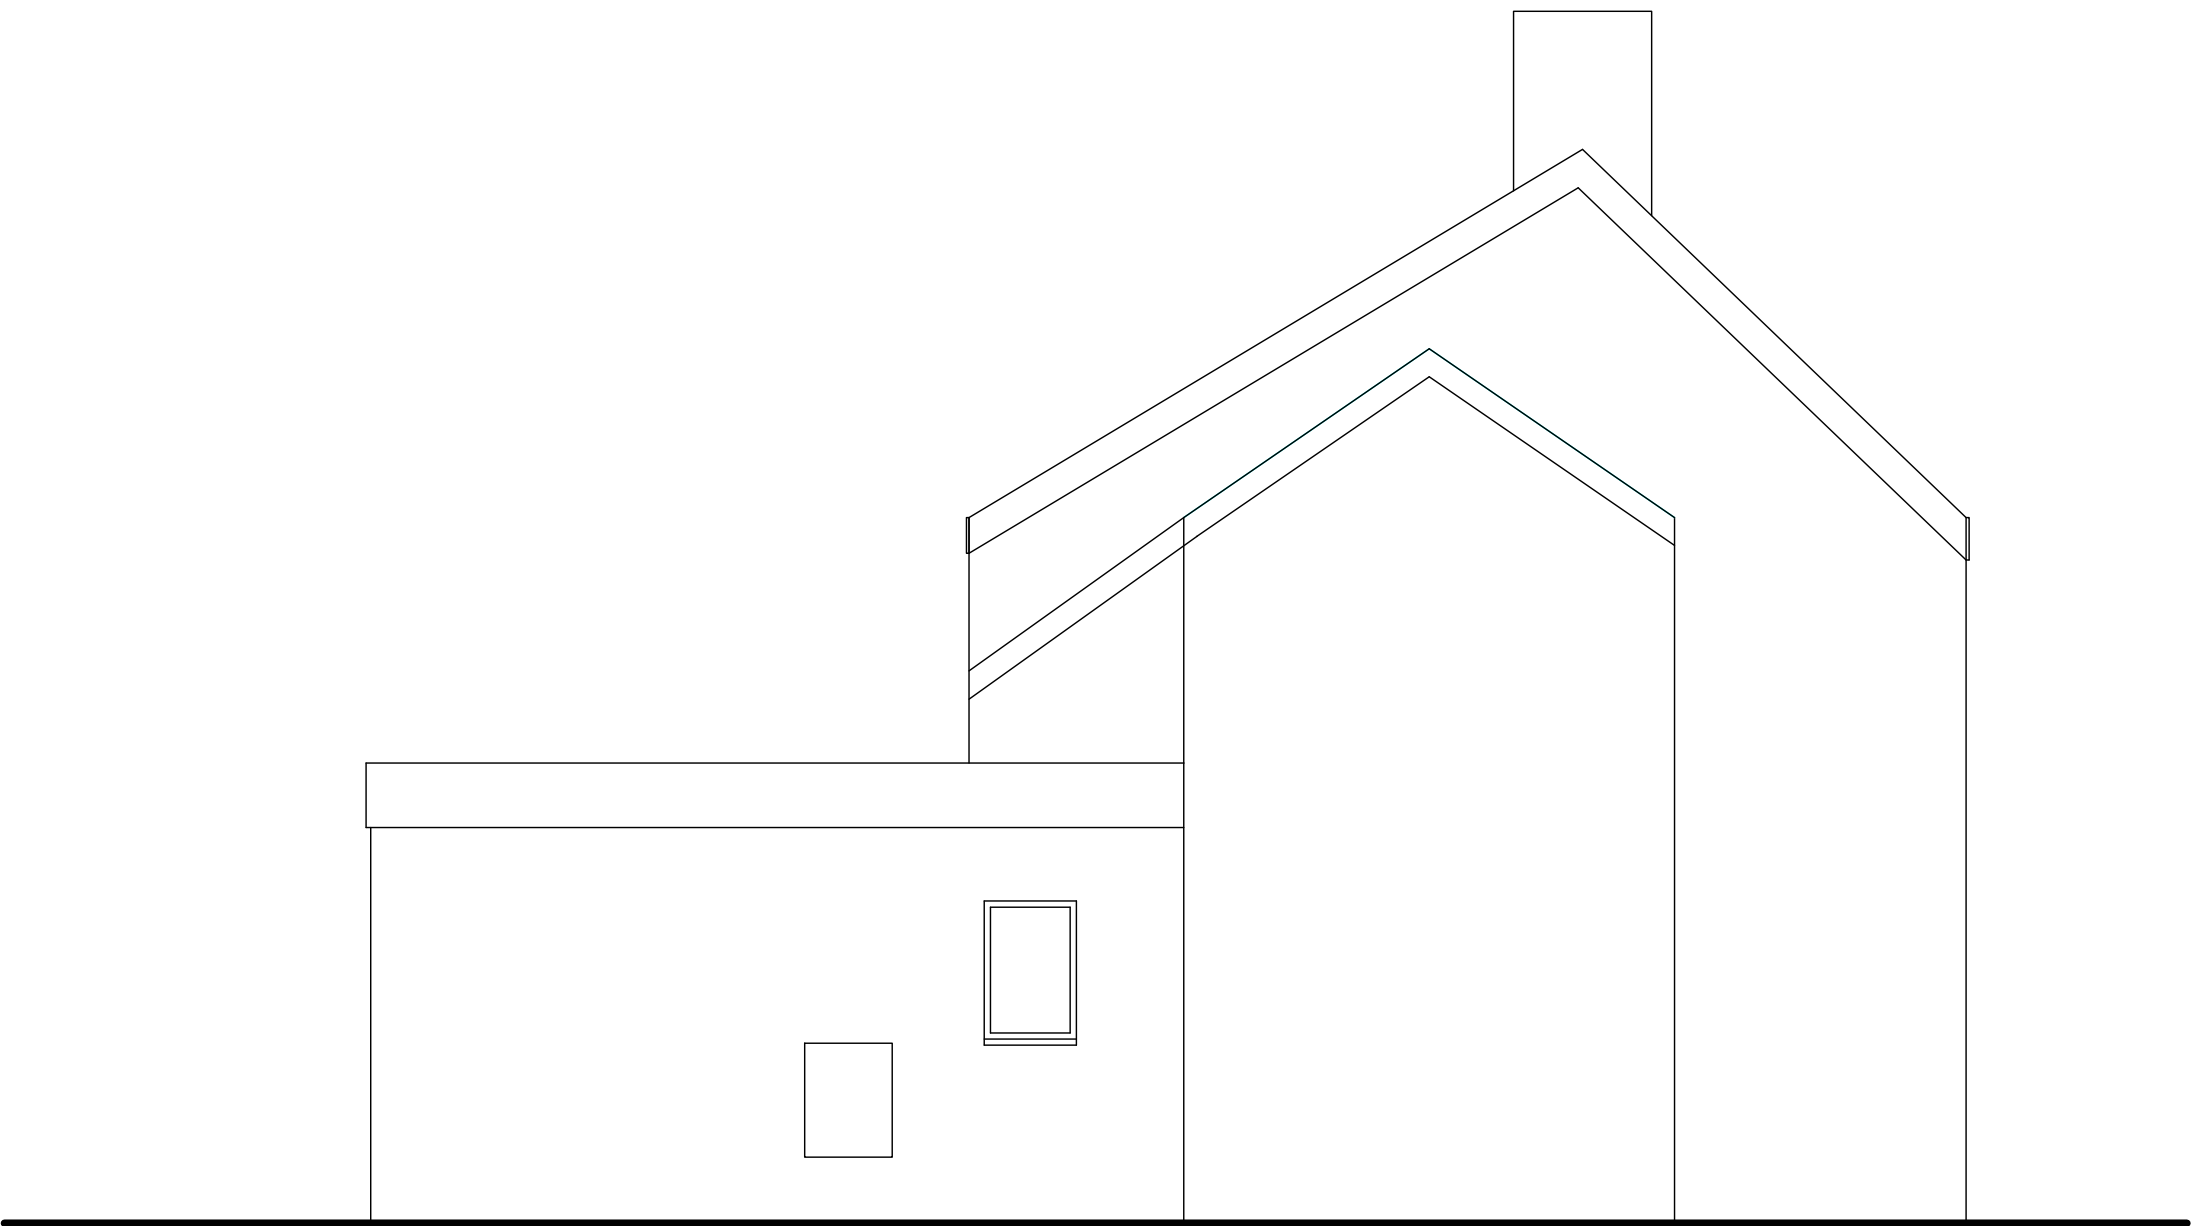

Side Elevation (South)