



Front Elevation (East)

Rear Elevation

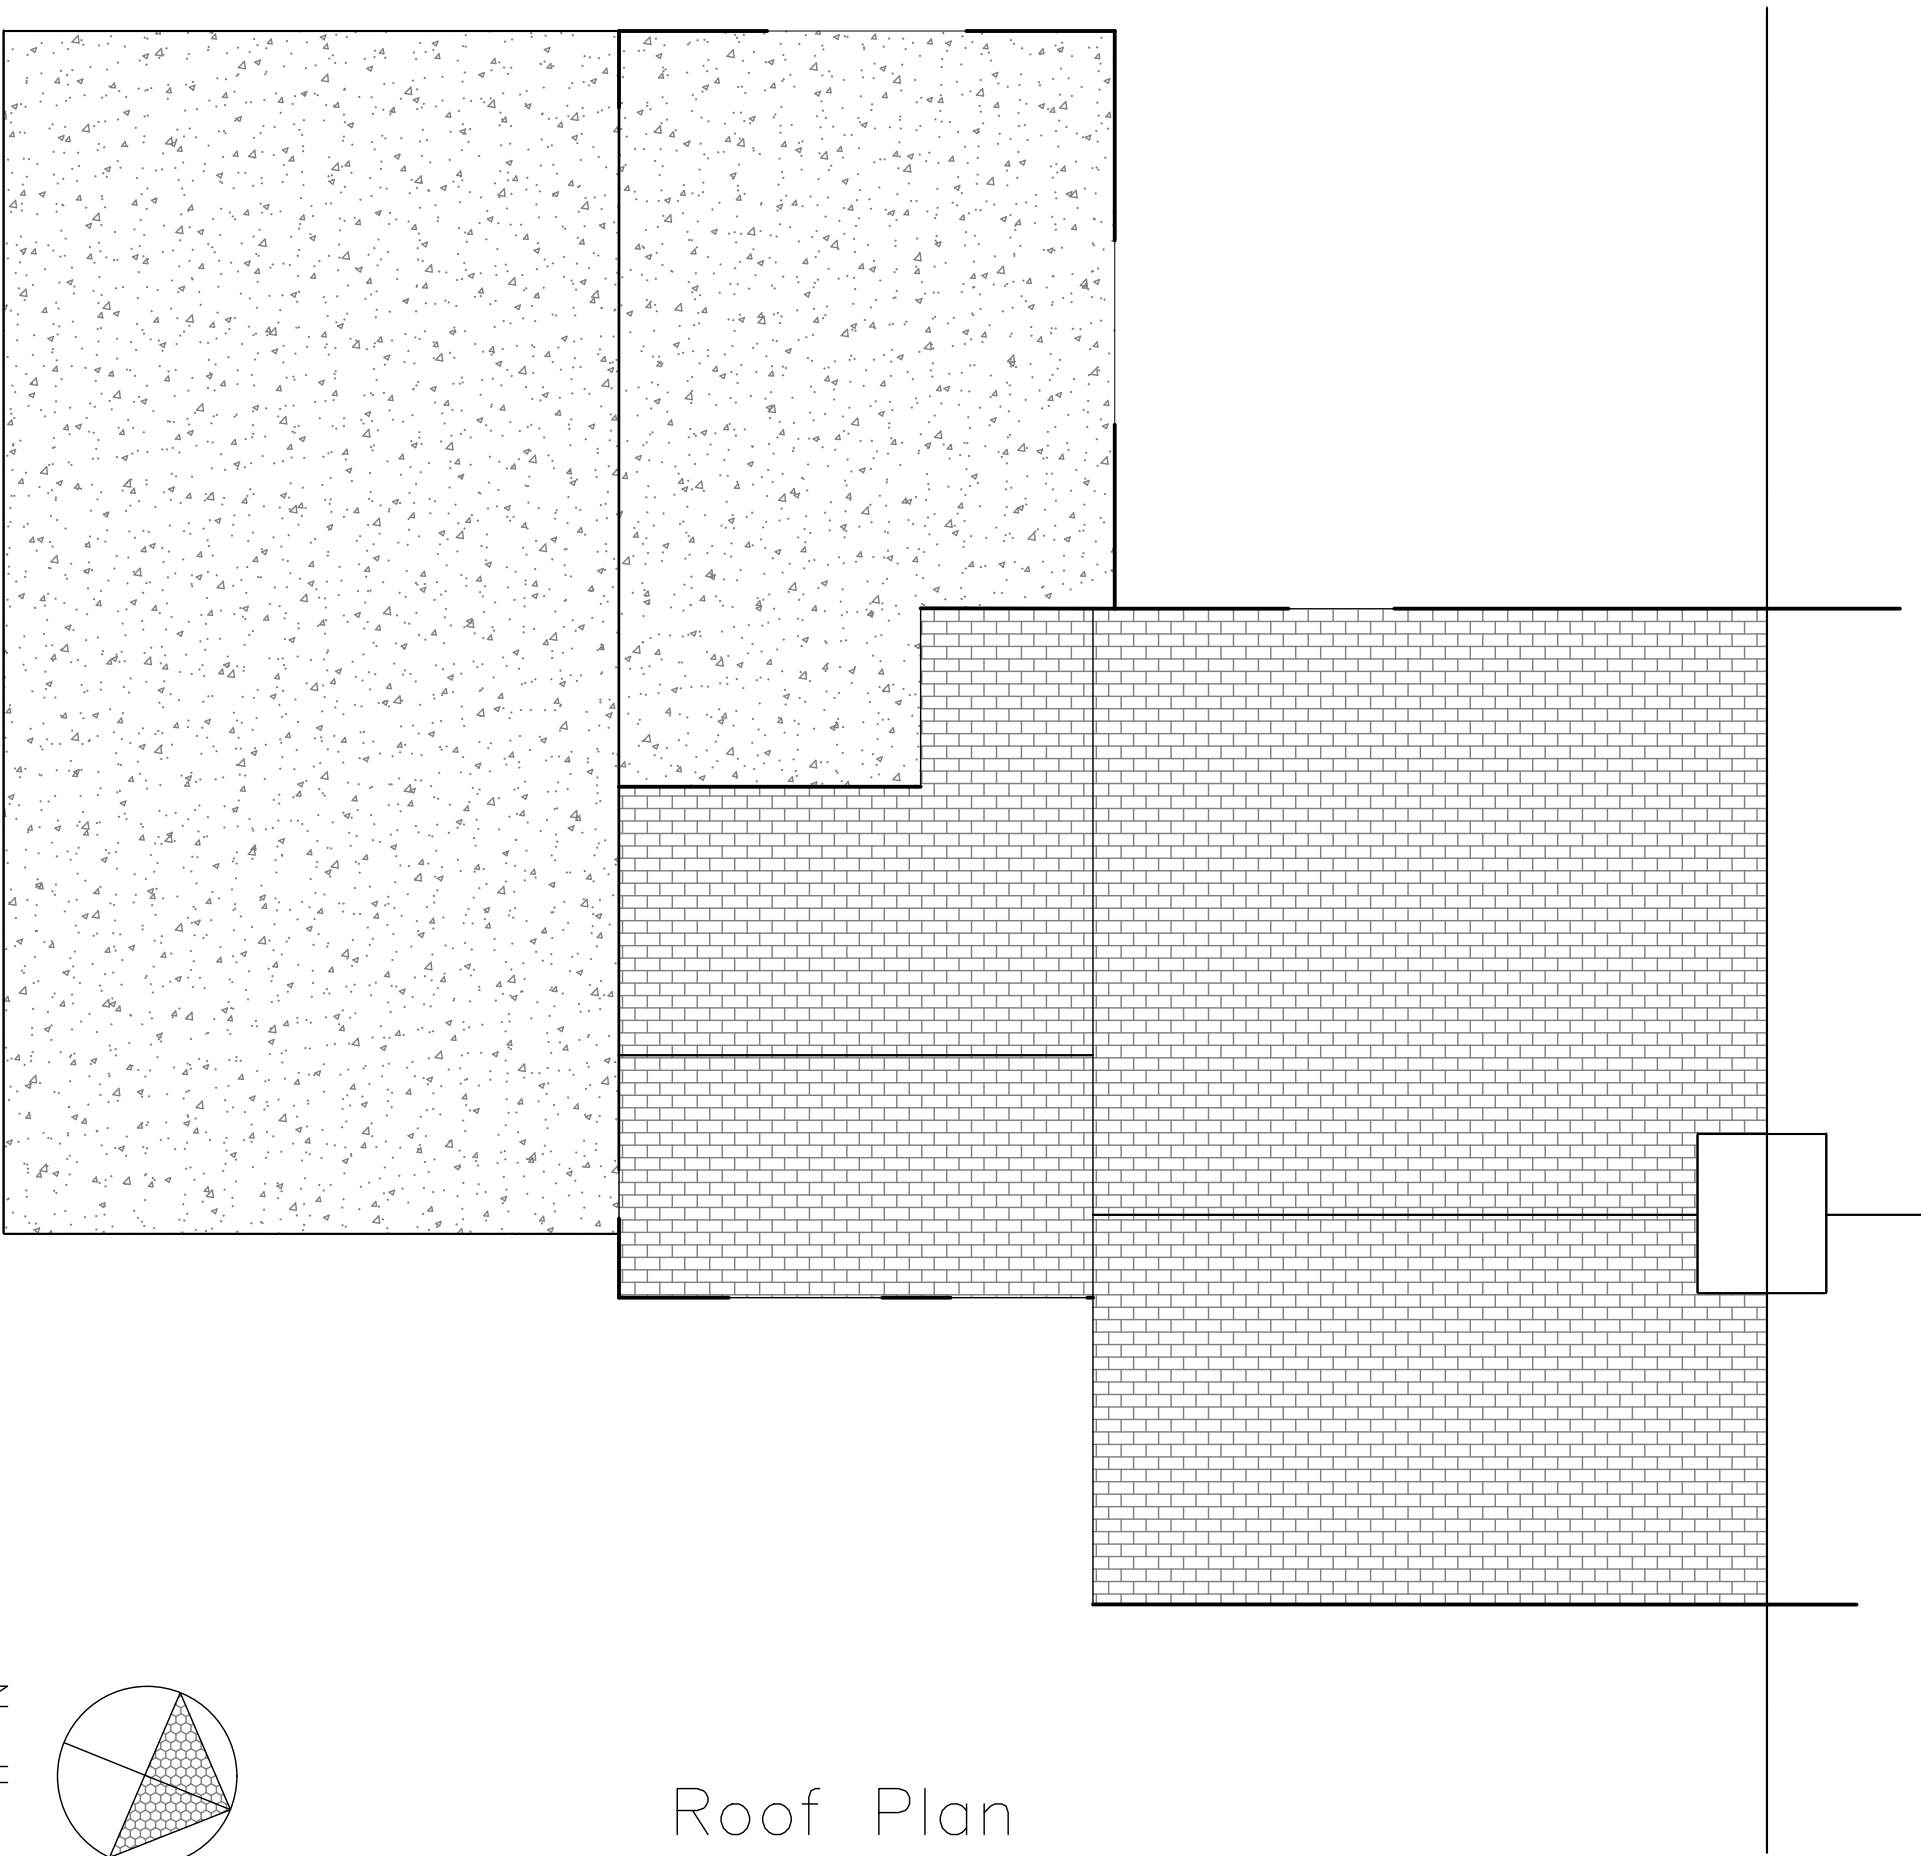

Roof Plan

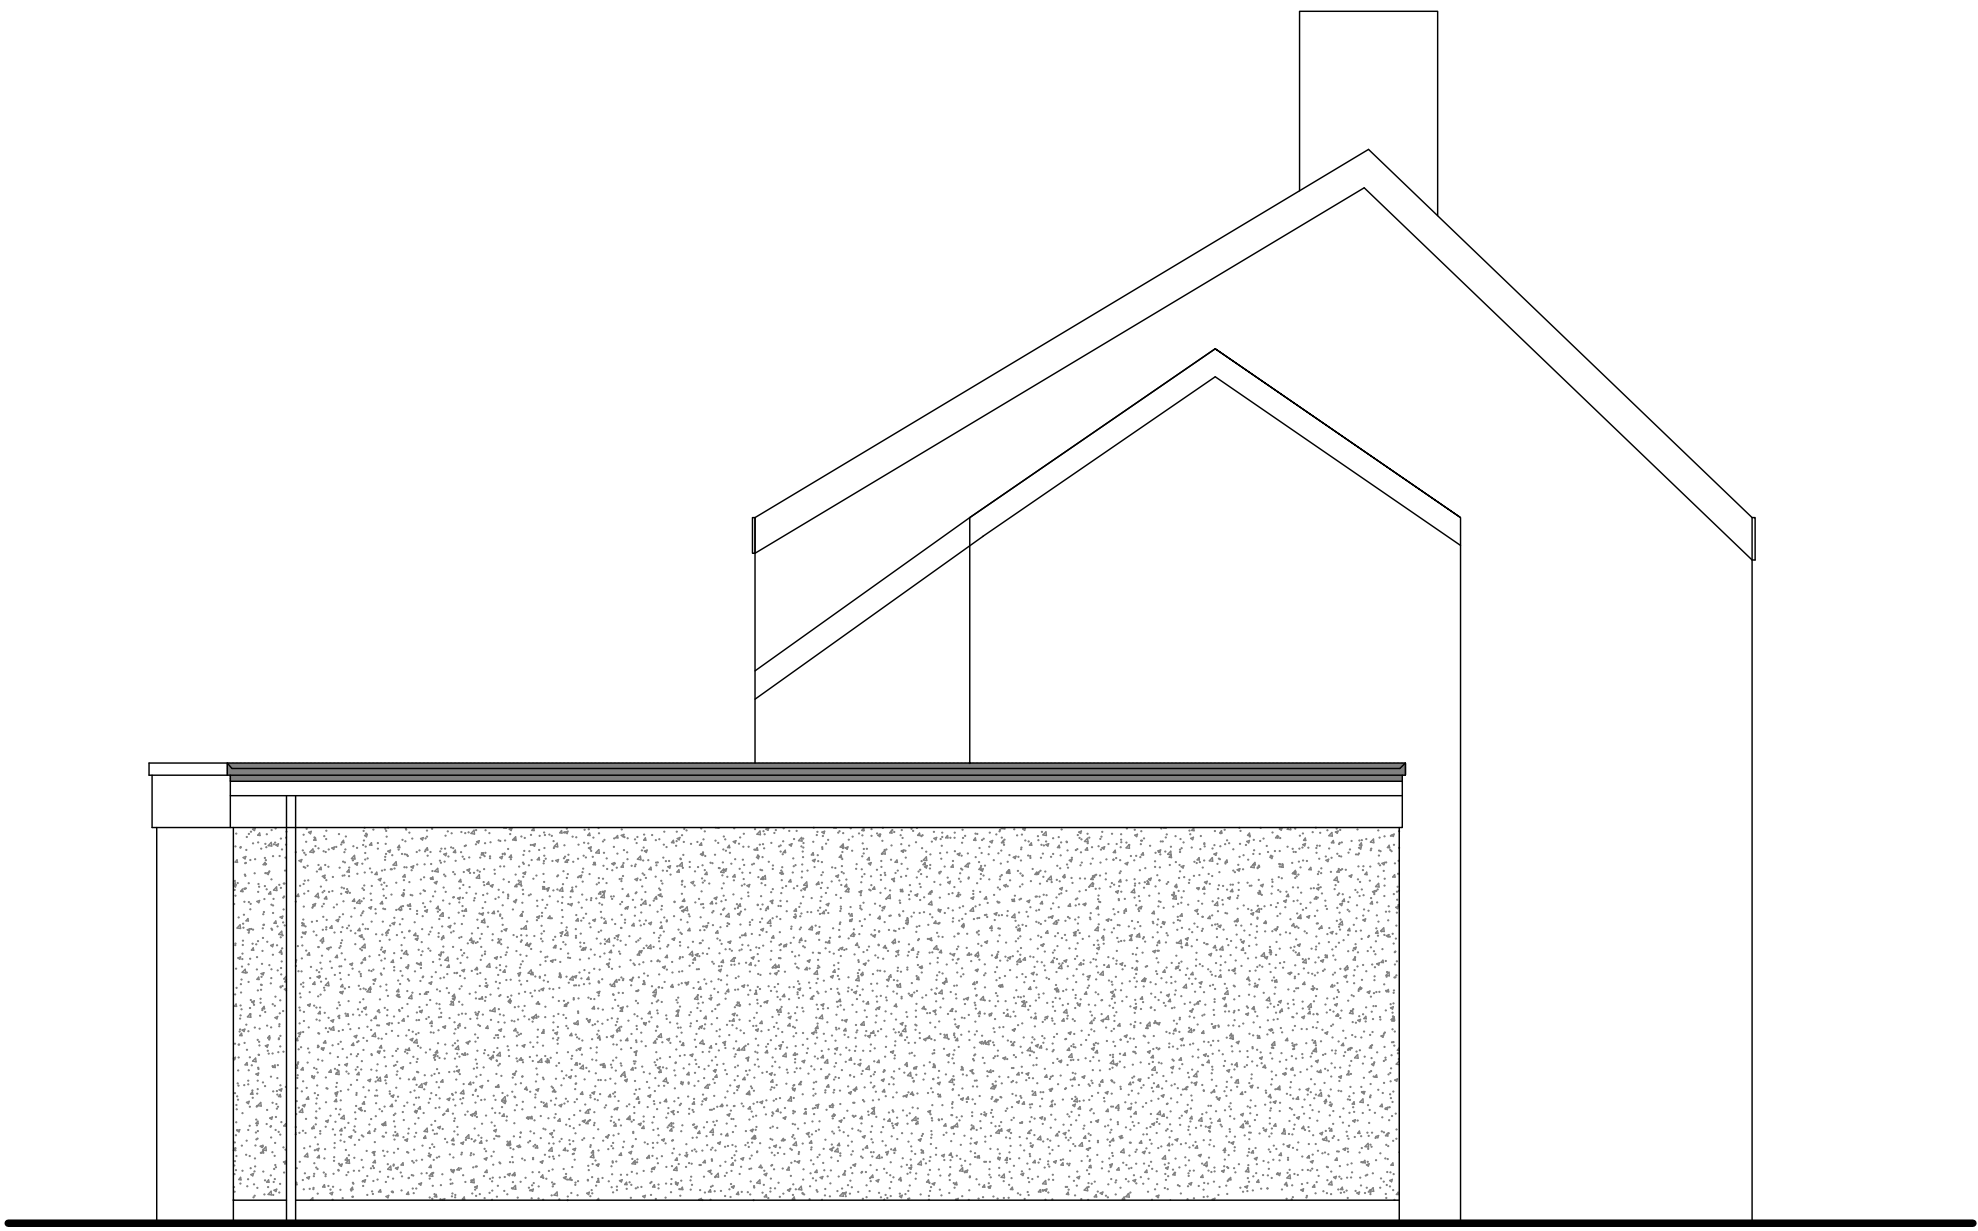

Side Elevation (South)

Legend

Rev b Roof Plan added
Rev a Building Regs

Scale 1:100 at A3



Job Title

Proposed Extension
To provide Disabled Facilities at
1 Church Cottage
Maryland Bank, Amber Hill
Boston
PE203RW

Drawn By AJS Date 17/11/2020

Drawing Ref BR/200905/101b