



REAR ELEVATION

SIDE ELEVATION

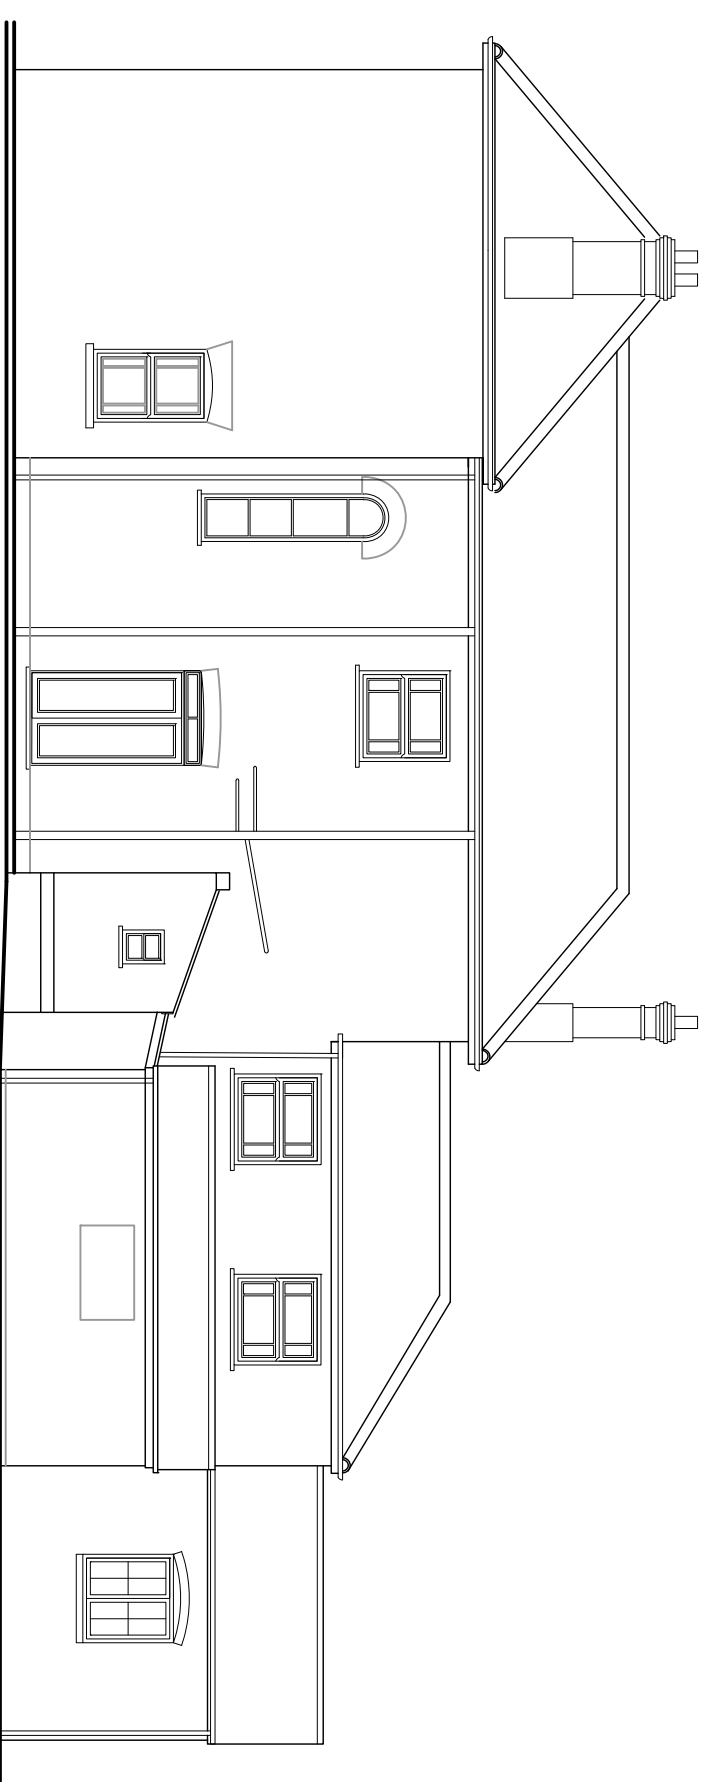

SIDE ELEVATION

 

EXISTING ELEVATIONS

J M A D Architecture					
www.jennymcintee.co.uk info@jmadarch.co.uk Tel 07921 003153					
Project:	Proposed Extension	Date:	MARCH 2020		
Address:	Auraceria House Farm, Mill Ln Wrangle, Boston, PE22 8HG	Scale:	1:100 on A3		
		drawn:	0	checked:	JM
Client:	Mr & Mrs Perowne	Job No:	20025		
Drawing Title:	Existing Elevations	Dwg No:	04 A		

Rev A Aug 2020 Survey drawings updated