


REAR ELEVATION


SIDE ELEVATION

PROPOSED EXTENSION MATERIALS

- Pitched Roof : Natural Slate
- Flat top: Dark grey Sika or Fibreglass
- Roof lights: Anthracite
- Extension Doors: Anthracite PVCu
- Extension Window: Anthracite PVCu
- Walls: Larch cladding

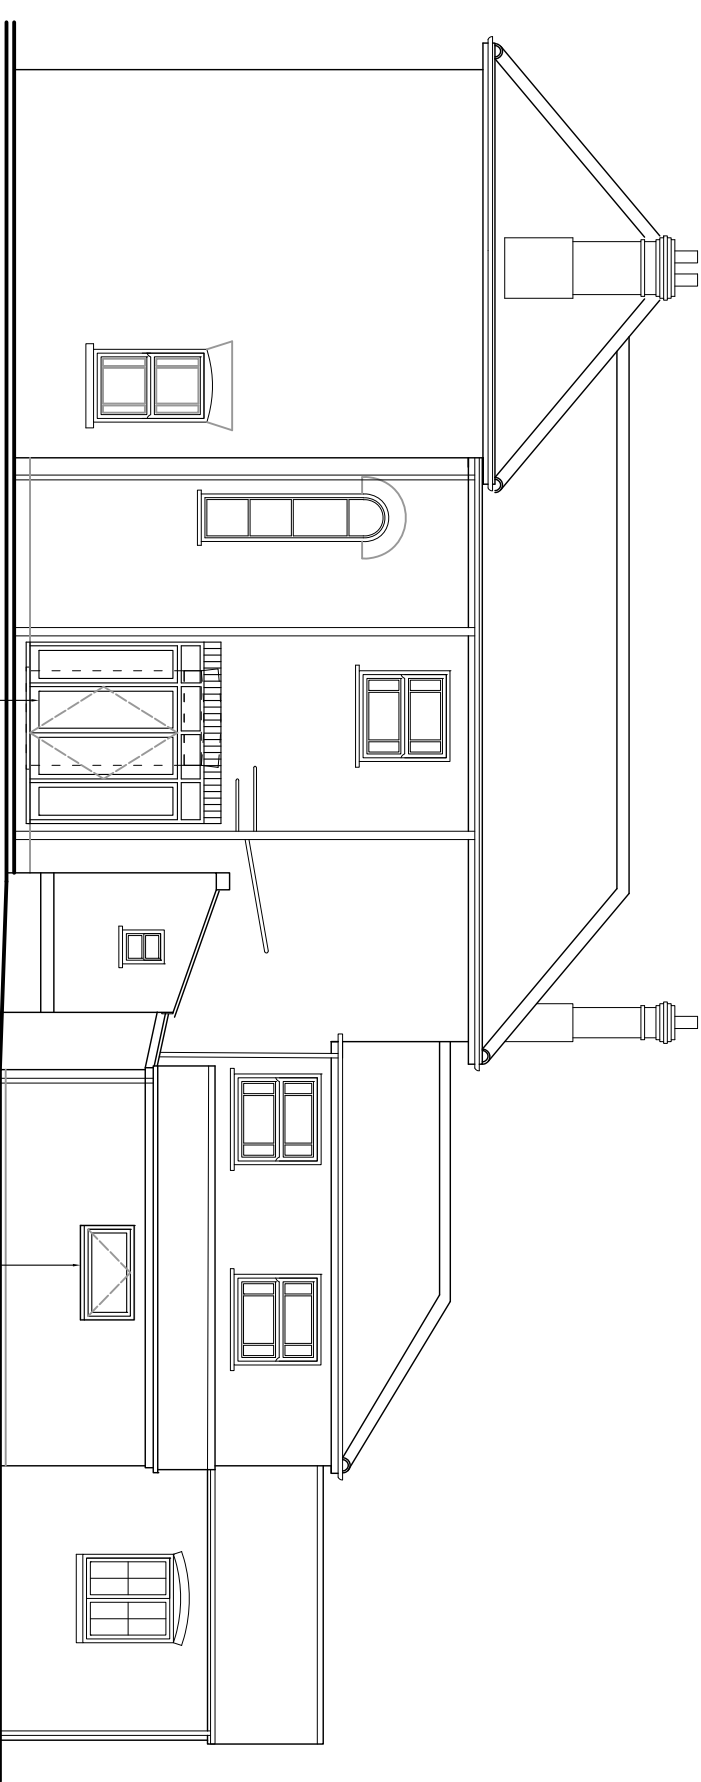

SIDE ELEVATION

 

PROPOSED ELEVATIONS

J M A D Architecture					
www.jennymcintee.co.uk info@jmadarch.co.uk Tel 07921 003153					
Project:	Proposed Extension	Date:	MARCH 2020		
Address:	Auraceria House Farm, Mill Ln Wrangle, Boston, PE22 8HG	Scale:	1:100 on A3		
		drawn:	0	checked:	JM
Client:	Mr & Mrs Perowne	Job No:	20025		
Drawing Title:	Proposed Elevations	Dwg No:	06 C		