
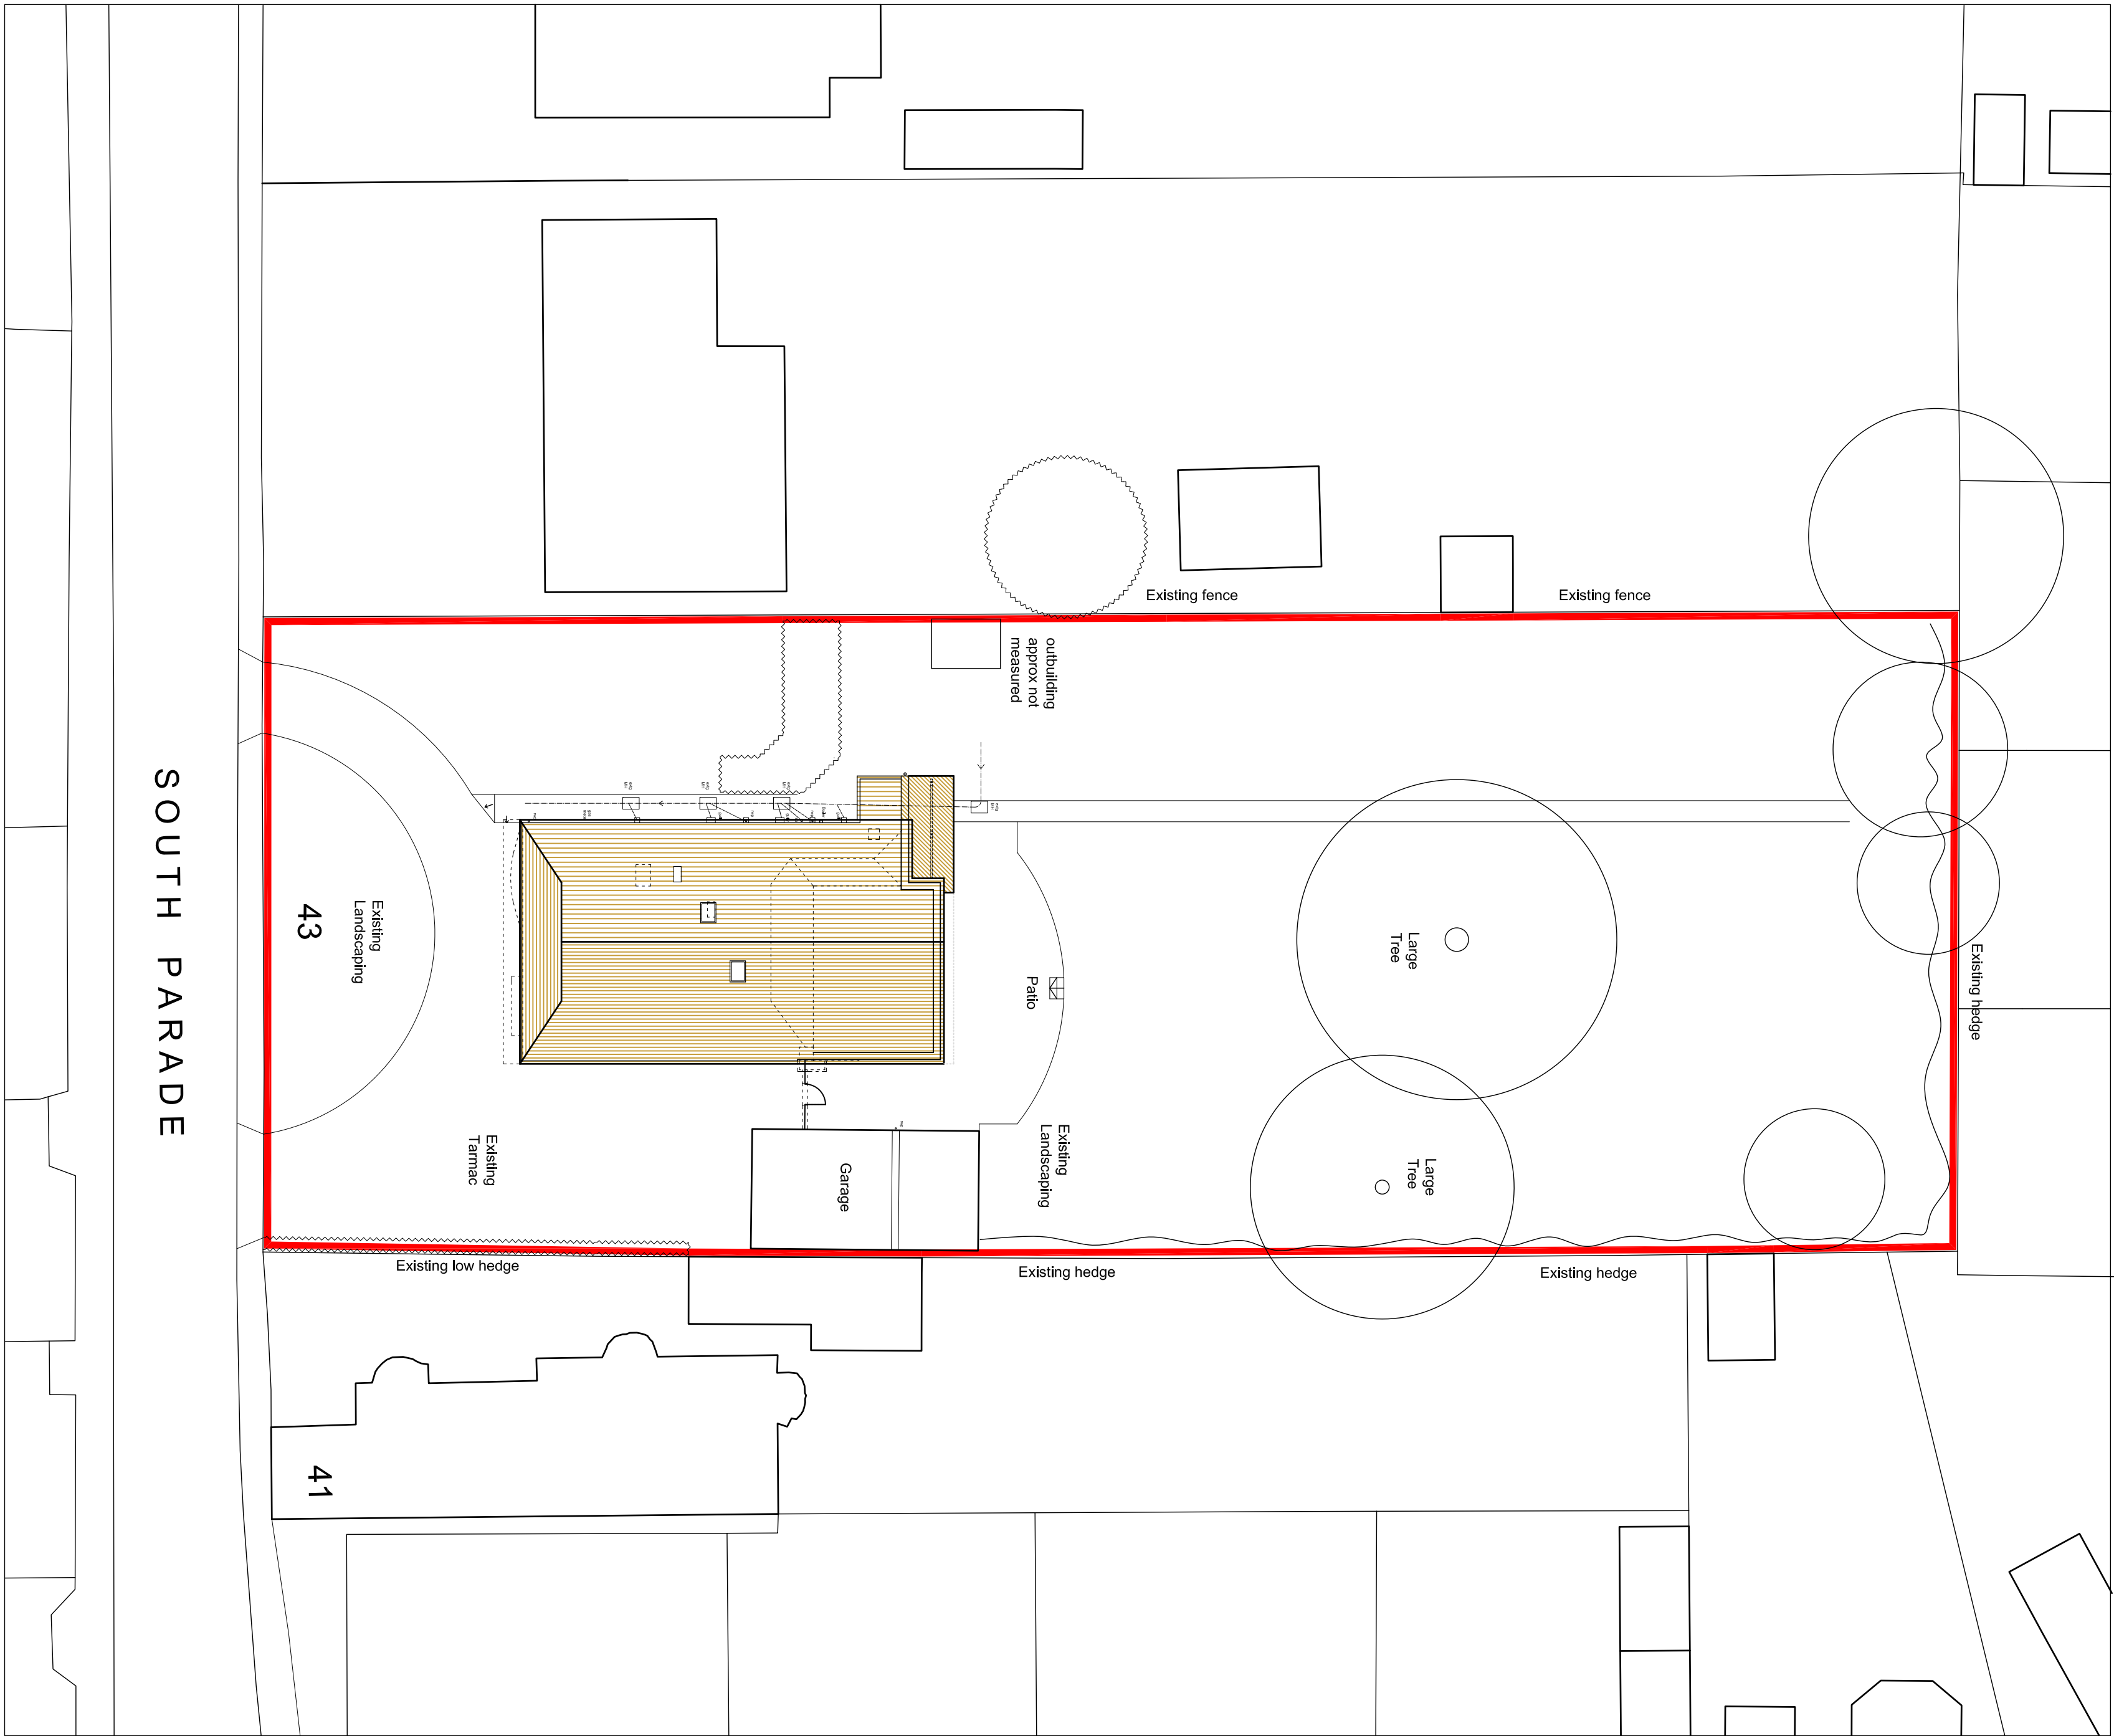


Existing Site / Roof Plan @ 1:200 Scale

DRAINAGE

Foul drains to existing main sewer
Surface water drains to existing system (no increase in roof area)

SCALE

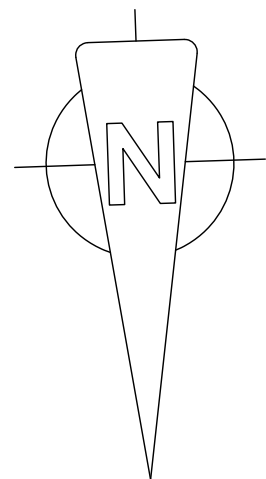


Proposed Site / Roof Plan @ 1:200 Scale

DRAINAGE

Foul drains to existing main sewer
Surface water drains to existing system (no increase in roof area)

SCALE

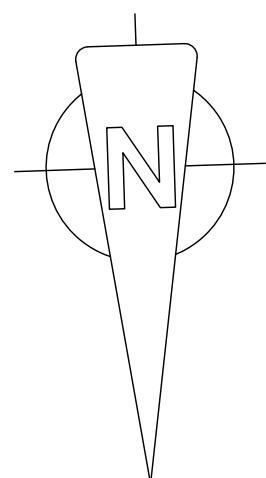

J M A D Architecture www.jennymcnee.co.uk info@jmadarch.co.uk Tel 07921 003153			
Project:	Extension & Alterations	Date:	April 2020
Address:	43 South Parade Boston	Scale:	1:200 on A1
Client:	Mr & Mrs McKenzie	drawn:	JM
		checked:	JM
		Job No:	20036
Drawing Title:	Site Plans Existing and Proposed	Dwg No:	02 B