

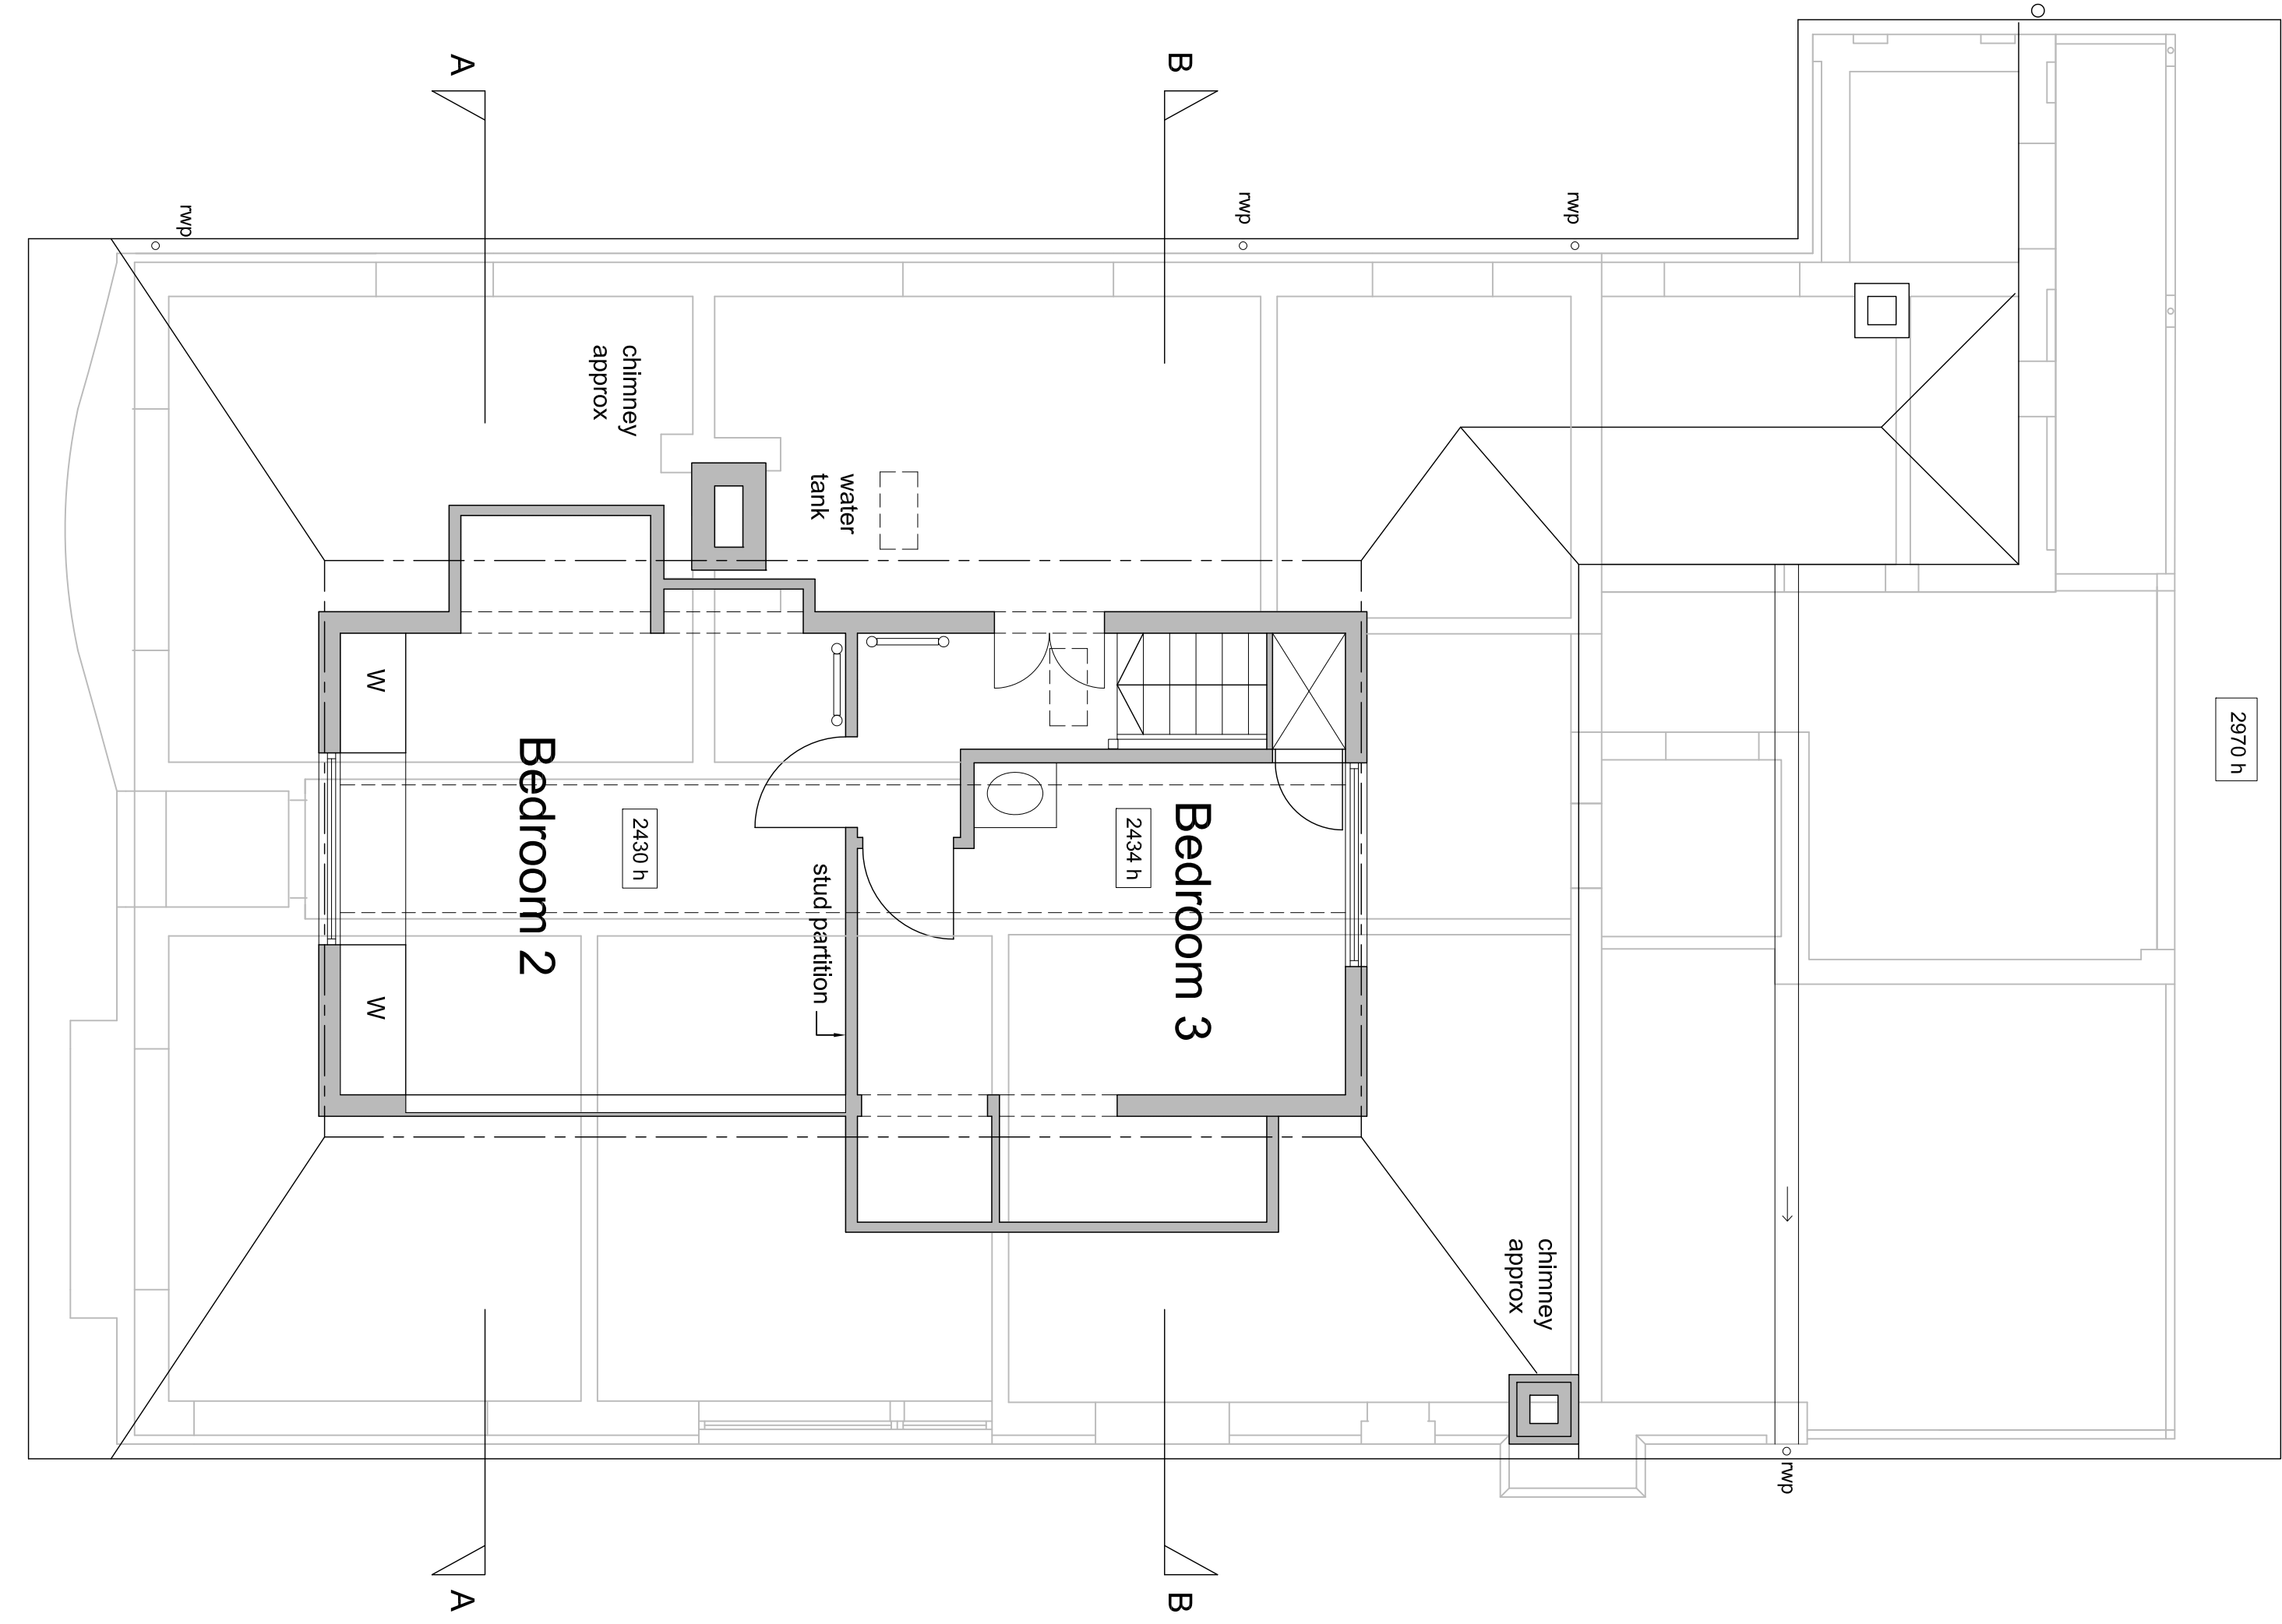


Ground Floor Plan

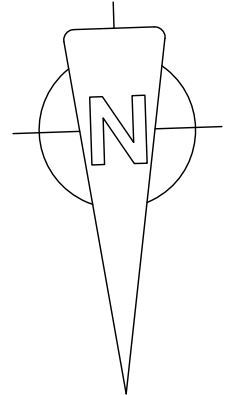

First Floor Plan

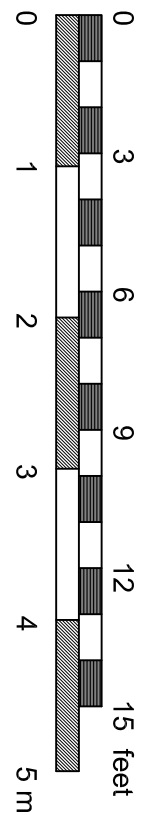

Existing Floor Plans

J M A D Architecture www.jennymcintee.co.uk info@jmadarch.co.uk Tel 07921 003153			
Project:	Extension & Alterations	Date:	April 2020
Address:	43 South Parade Boston	Scale:	1:50 on A1 100 on A3
Client:	Mr & Mrs McKenzie	drawn: JM	checked: JM
		Job No:	20036
Drawing Title:	Existing Floor Plans	Dwg No:	03 A