




Front Elevation (facing East)

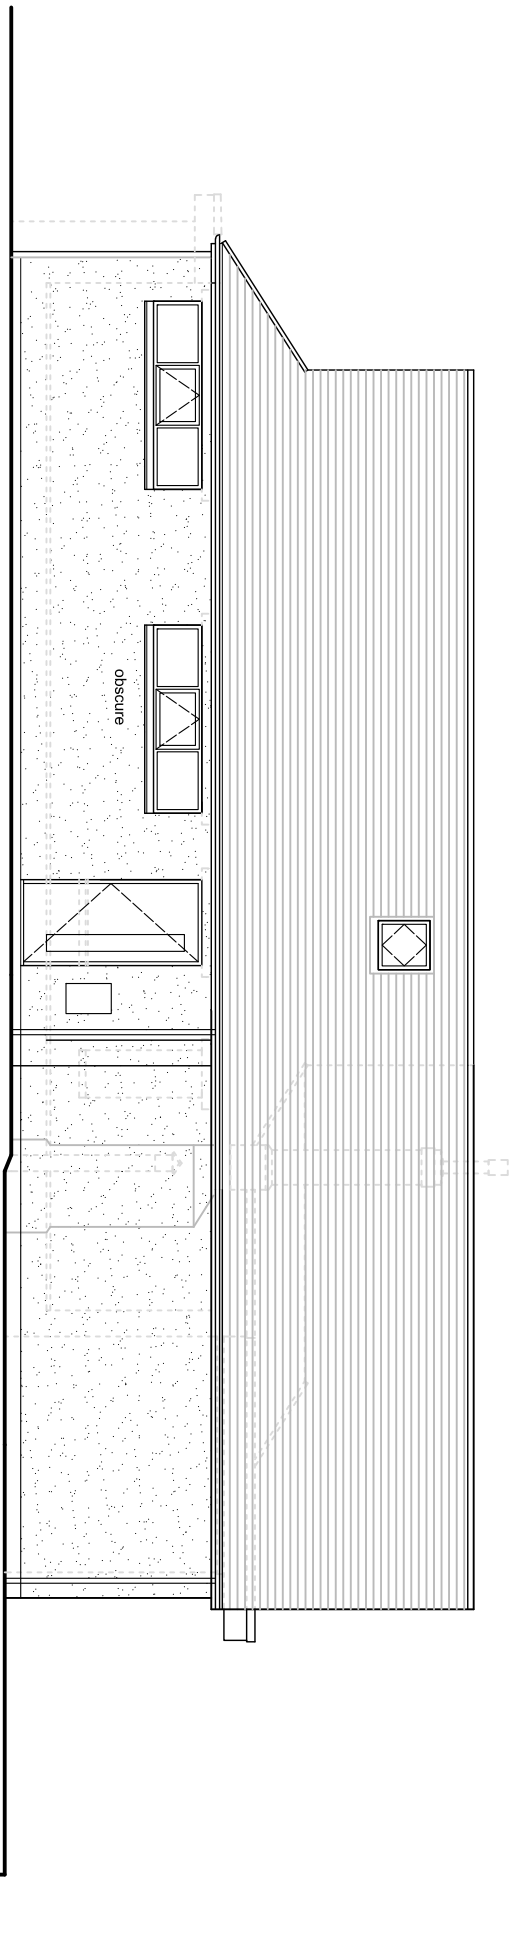

Side Elevation (facing North)

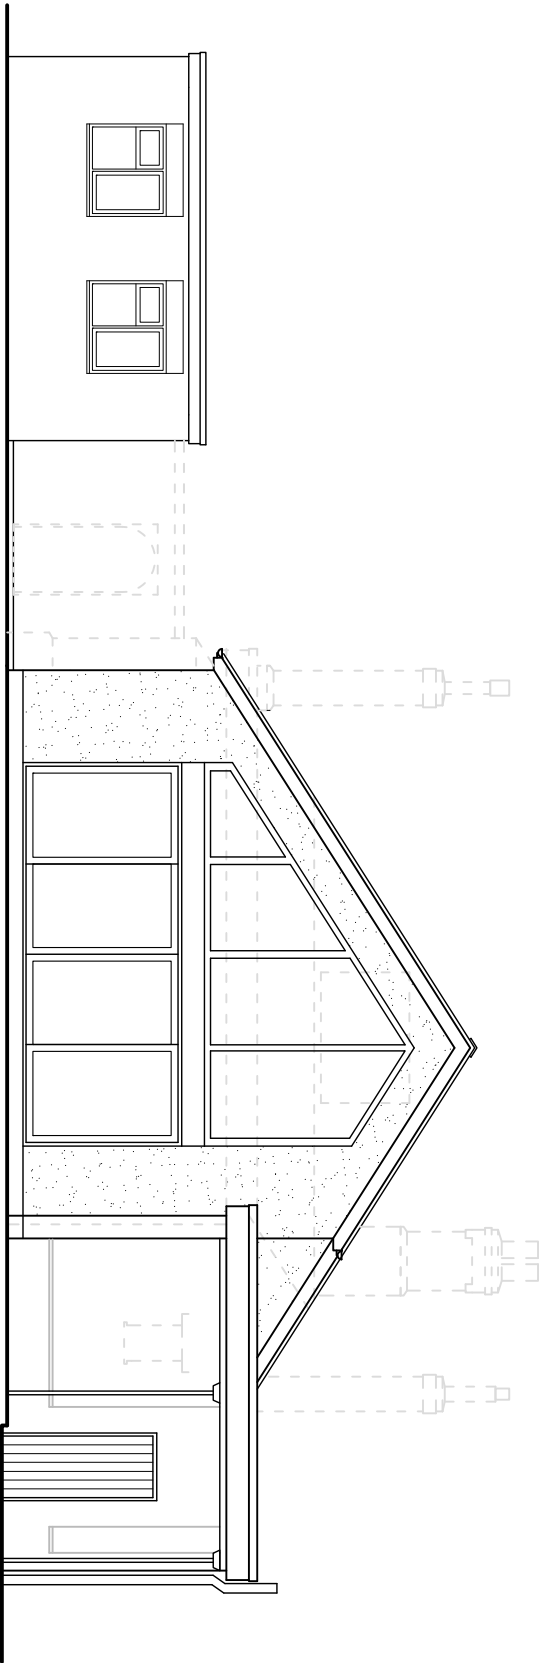

Rear Elevation (Facing West)

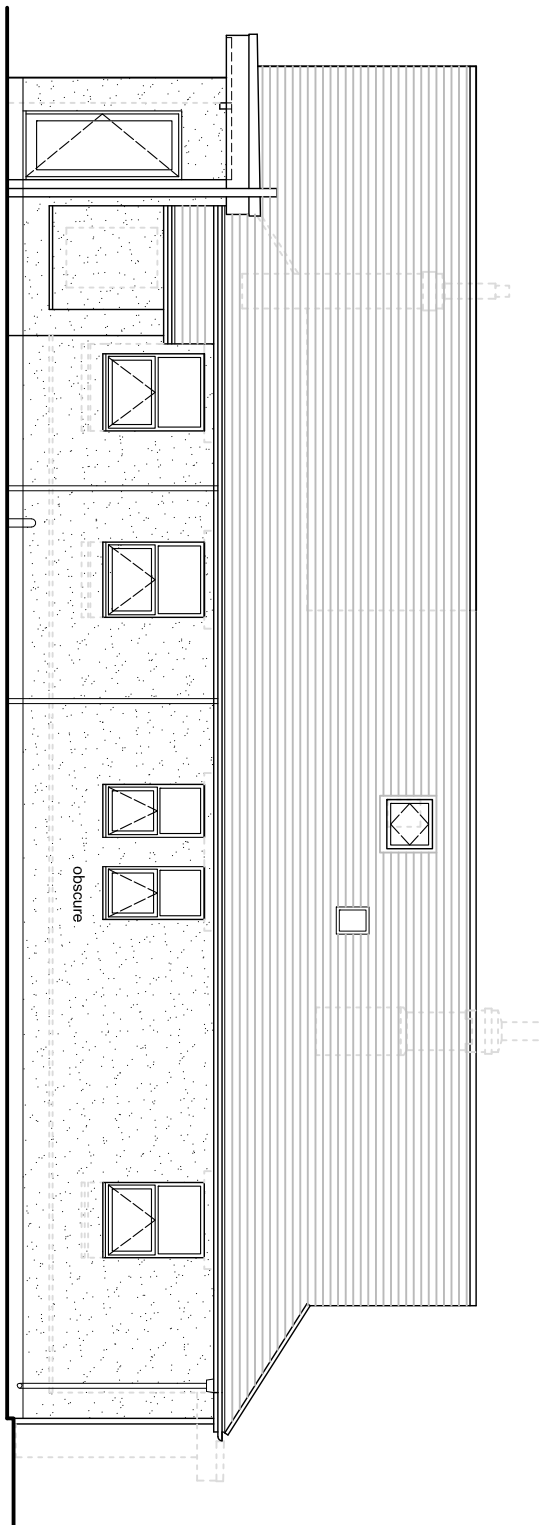

Side Elevation (Facing South)

PROPOSED EXTERNAL MATERIALS

- PITCHED ROOF:

FLAT ROOF:

WALLS:

WINDOWS & DOORS

RAINWATER GOODS / SVPS:

FASCIAS:
- TO BE RE-ROOFED WITH MARLEY ETERNIT FIBRE CEMENT SLATES

DARK GREY PVCU


RENDER / INSULATION AND RENDER - CLIENTS CHOICE OF A WHITE / OFF WHITE SHADE

TO BE REPLACED THROUGHOUT WITH ANTHRACITE PCVU

BLACK OR DARK GREY PVCU

BLACK OR DARK GREY PVCU

|   |                           |         |             |          |    |
|---|---------------------------|---------|-------------|----------|----|
| J M A D Architecture  |                           |         |             |          |    |
| www.jennymcintee.co.uk info@jmadarch.co.uk Tel 07921 003153 |                           |         |             |          |    |
| Project:  | Extension & Alterations   | Date:   | April 2020  |          |    |
| Address:  | 43 South Parade<br>Boston | Scale:  | 1:100 on A2 |          |    |
|   |                           | drawn:  | JM          | checked: | JM |
| Client:   | Mr & Mrs McKenzie         | Job No: | 20036       |          |    |
| Drawing Title:  | Proposed Elevations       | Dwg No: | 08 A        |          |    |

 

Proposed Elevations