




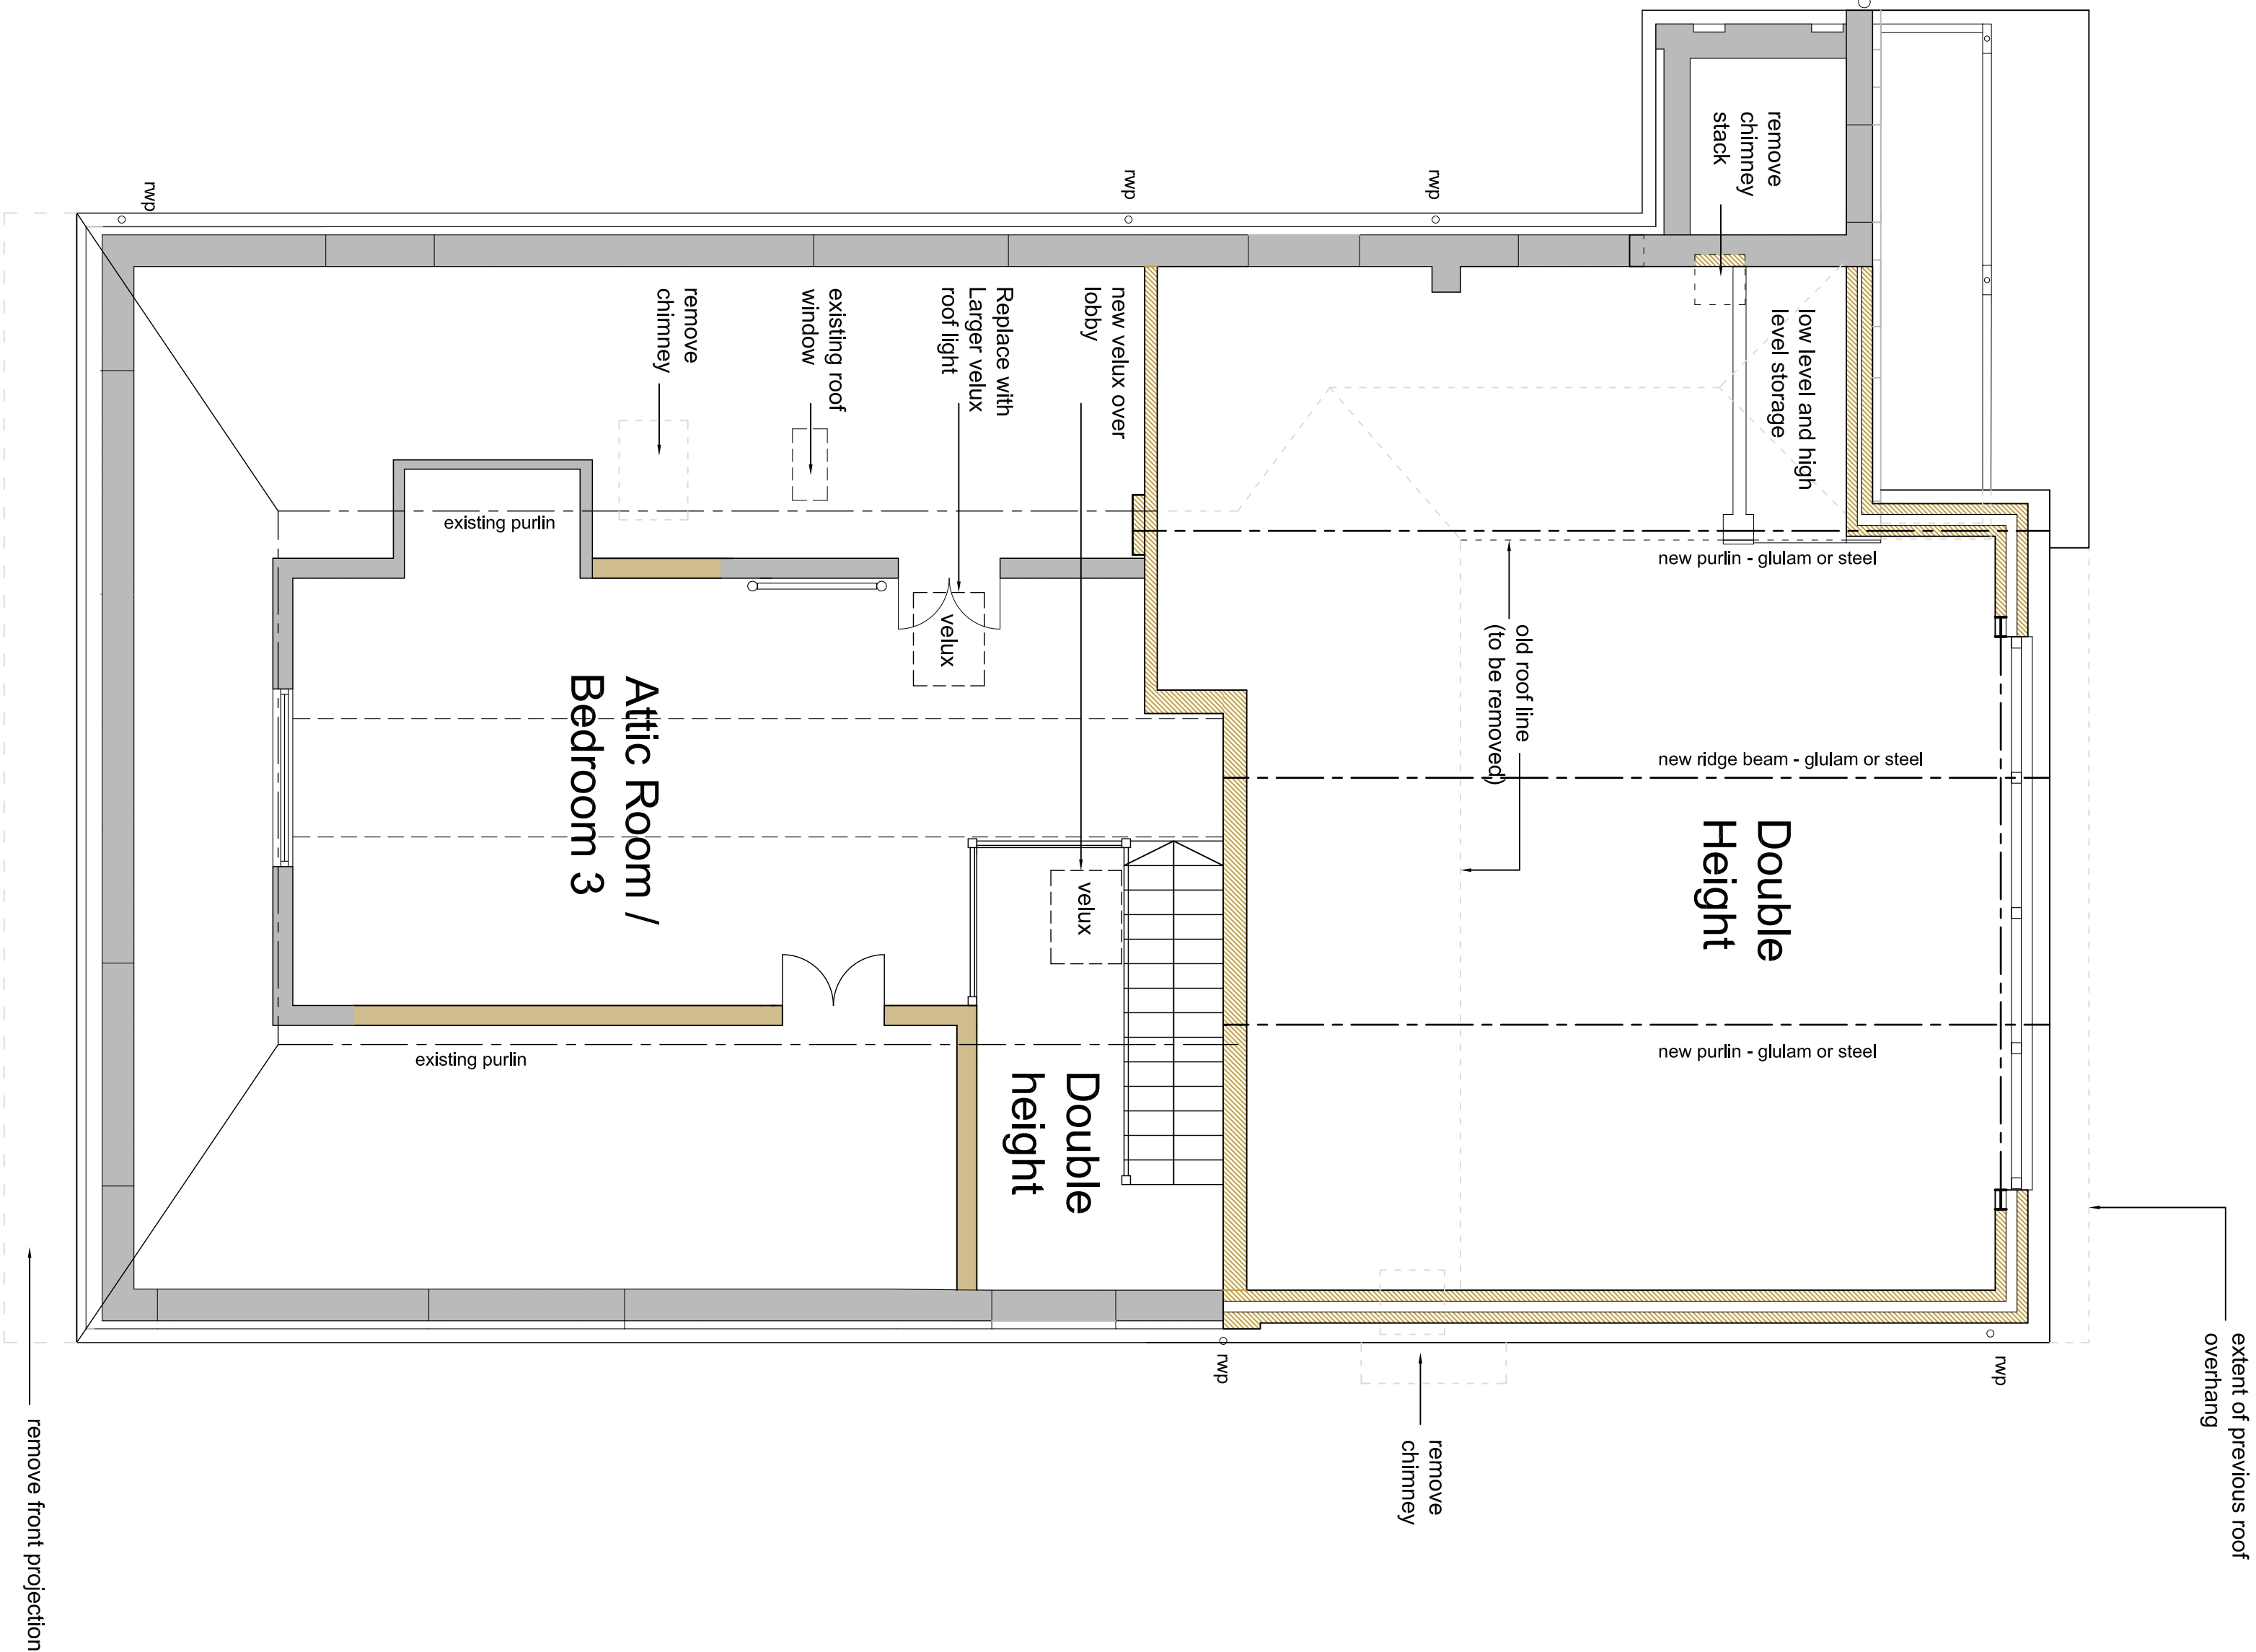

Ground Floor Plan

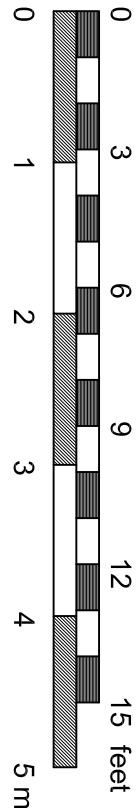

First Floor Plan

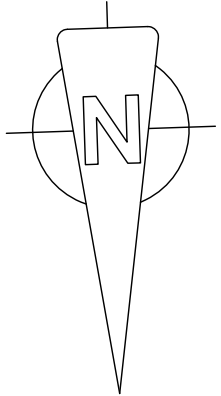

Floor Plans As Proposed

J M A D Architecture www.jennymcintee.co.uk info@madarch.co.uk Tel 07921 003153					
Project:	Extension & Alterations		Date:	April 2020	
Address:	43 South Parade Boston		Scale:	1:50 on A1 100 on A3	
Client:	Mr & Mrs McKenzie		Drawn:	JM	checked: JM
Drawing Title:	Proposed Floor Plans Planning Drawing		Job No:	20036	
			Dwg No:	09	