




Front Elevation

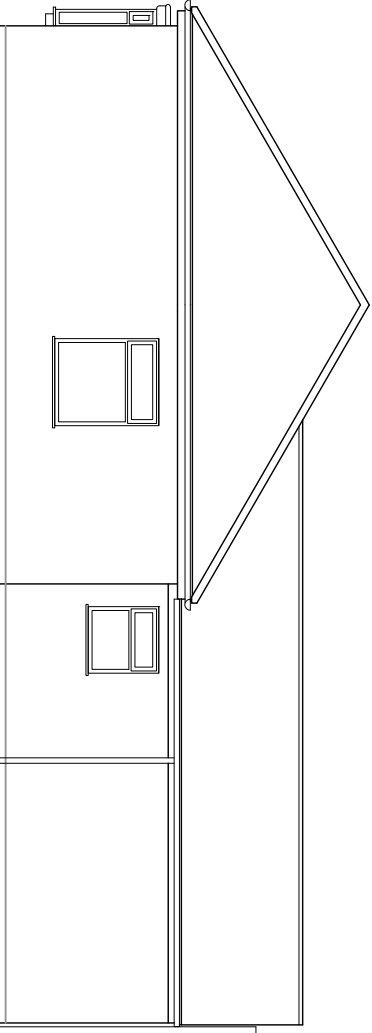


Side Elevation

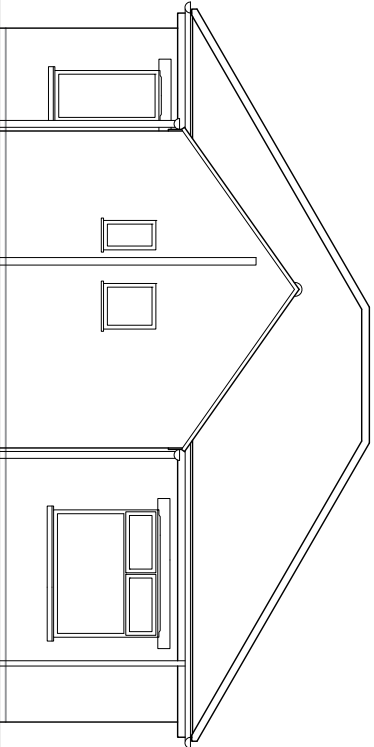


Rear Elevation

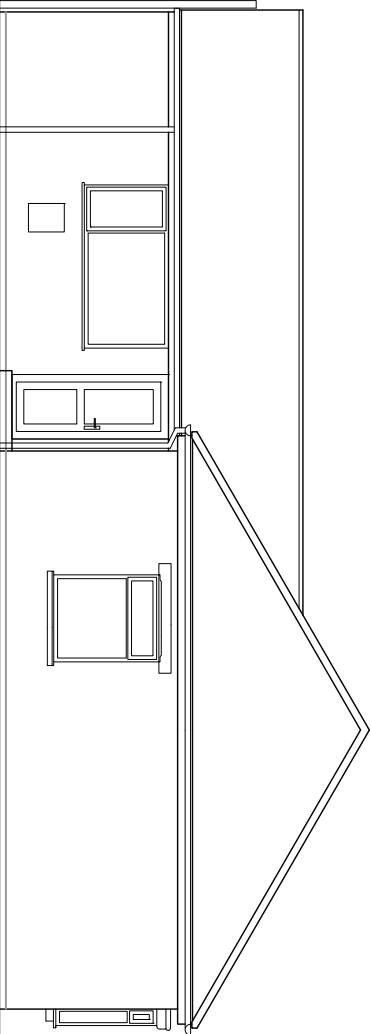


Side Elevation

 

Existing Plan & Elevations

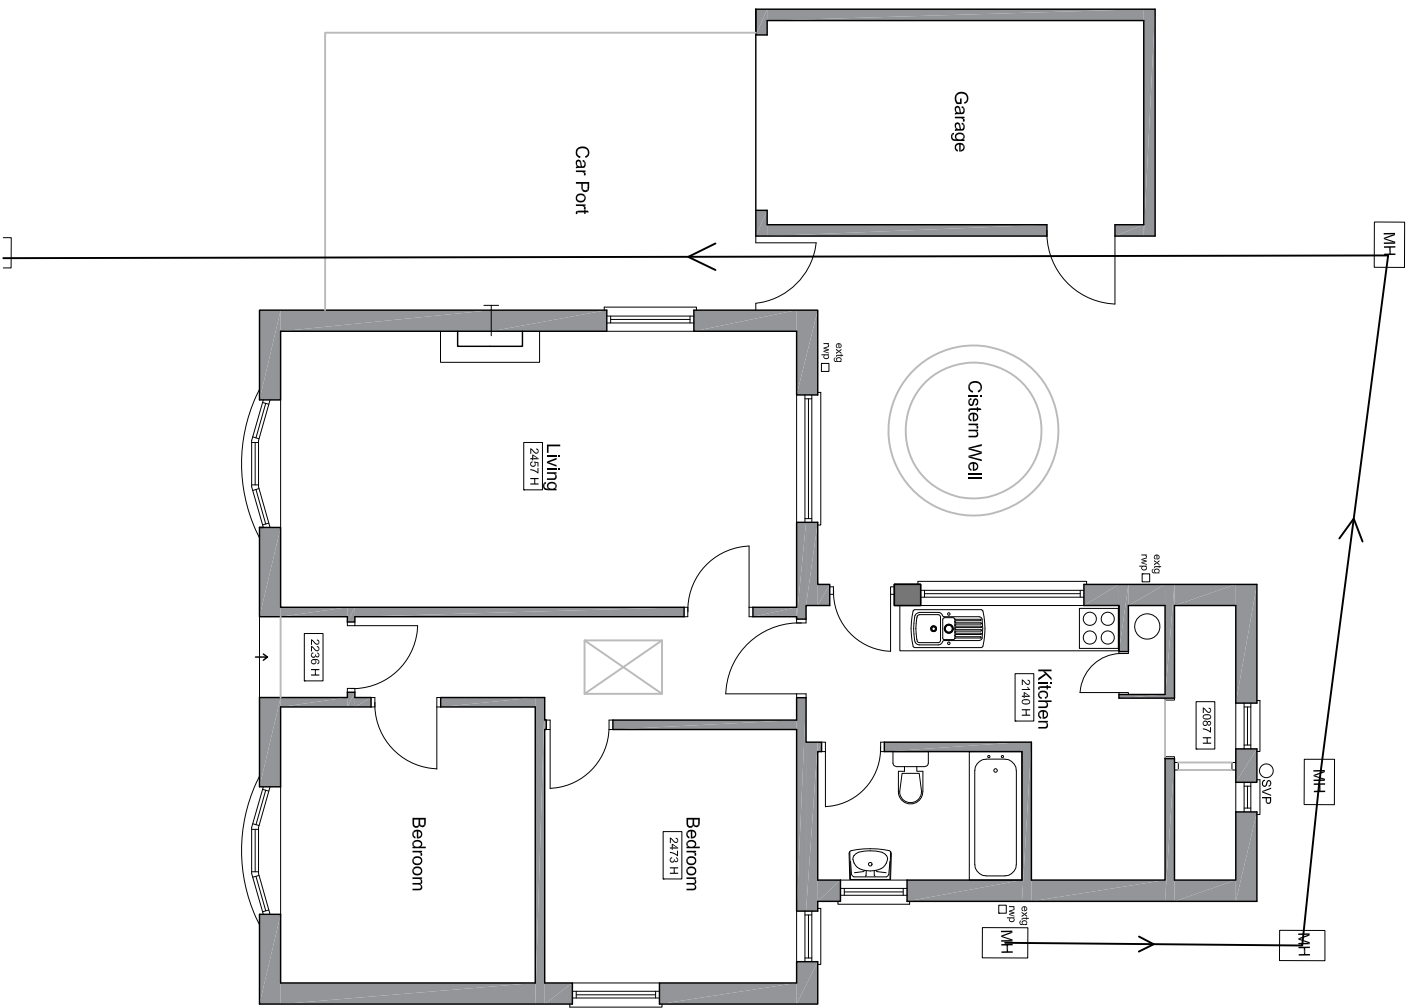

Ground Floor

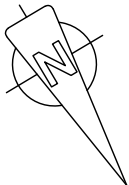

J M A D Architecture					
www.jennymcintee.co.uk info@jmadarch.co.uk Tel 07921 003153					
Project:	Proposed Extension	Date:	September 2020		
Address:	32 Horseshoe Lane Kirton, Boston	Scale:	1:100 on A3		
		drawn:	TB	checked:	JM
Client:	Louisa Elvin	Job No:	20099		
Drawing Title:	Existing Plan & Elevations		Dwg No:	03	