



Side Elevation

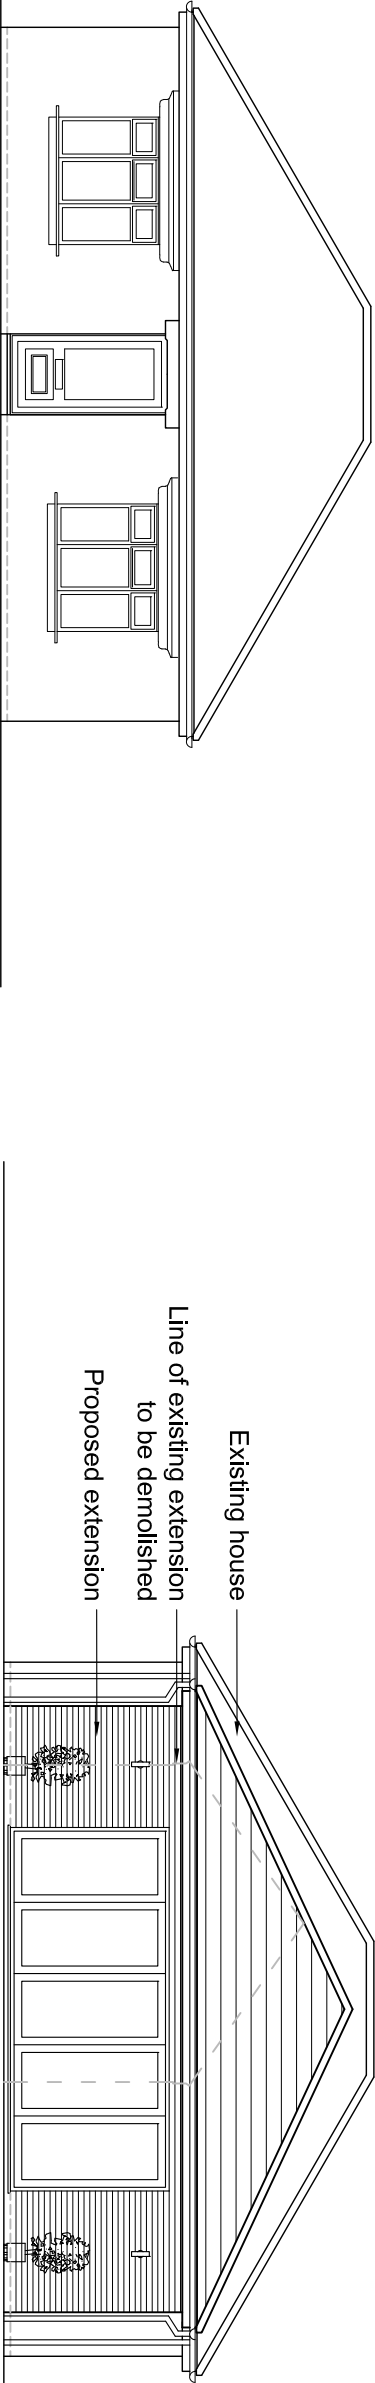


Rear Elevation

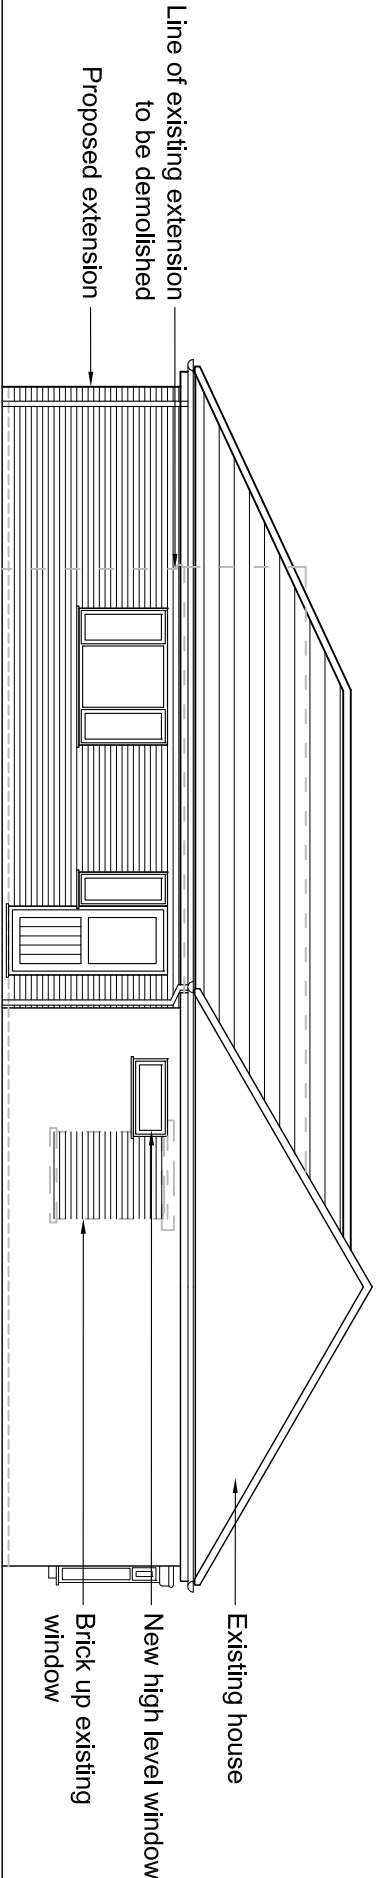

Side Elevation

- External Materials:
- Bungalow Roof: Roof Tiles to match Existing
- Garage Roof: Dark Grey Fibreglass
- Walls: Brick to match existing as closely as possible
- Windows & gutters: White UPVC
- Doors: Dark Grey including the garage door

Proposed Elevations

 

Rev A Sep 2020 Removed roof lights and changed to hipped roof.					
J M A D Architecture					
www.jennymcintee.co.uk info@jmadarch.co.uk Tel 07921 003153					
Project:	Proposed Extension	Date:	September 2020		
Address:	32 Horseshoe Lane Kirton, Boston	Scale:	1:100 on A3		
		drawn:	TB	checked:	JM
Client:	Louisa Elvin	Job No:	20099		
Drawing Title:	Proposed Elevations		Dwg No:	05A	