




Existing Plan

 


Existing Plans & Elevations

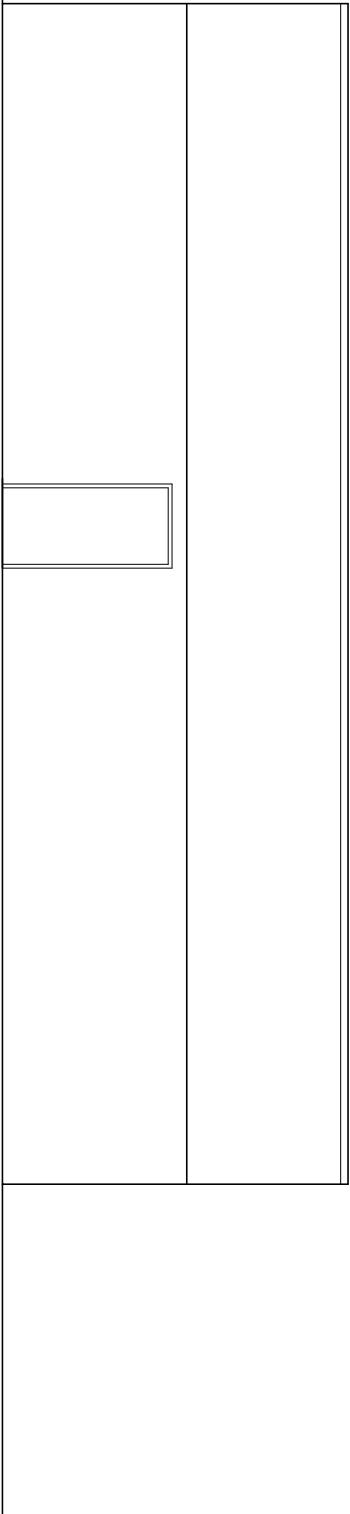


North Elevation

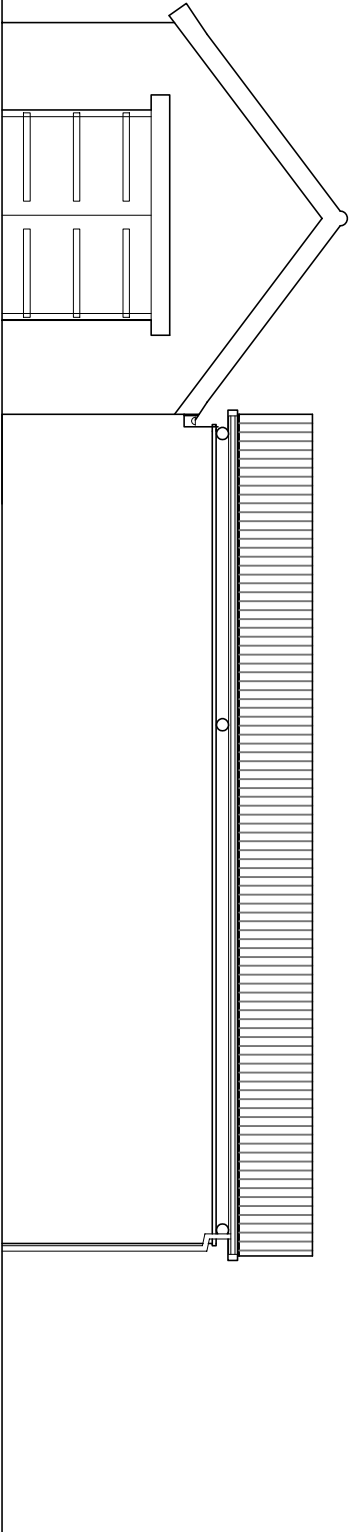

West Elevation

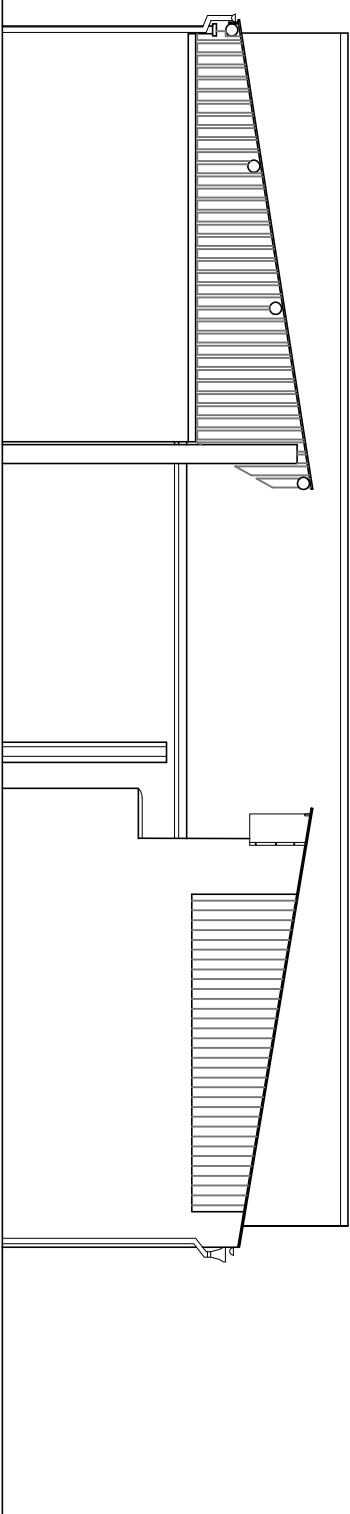

South Elevation

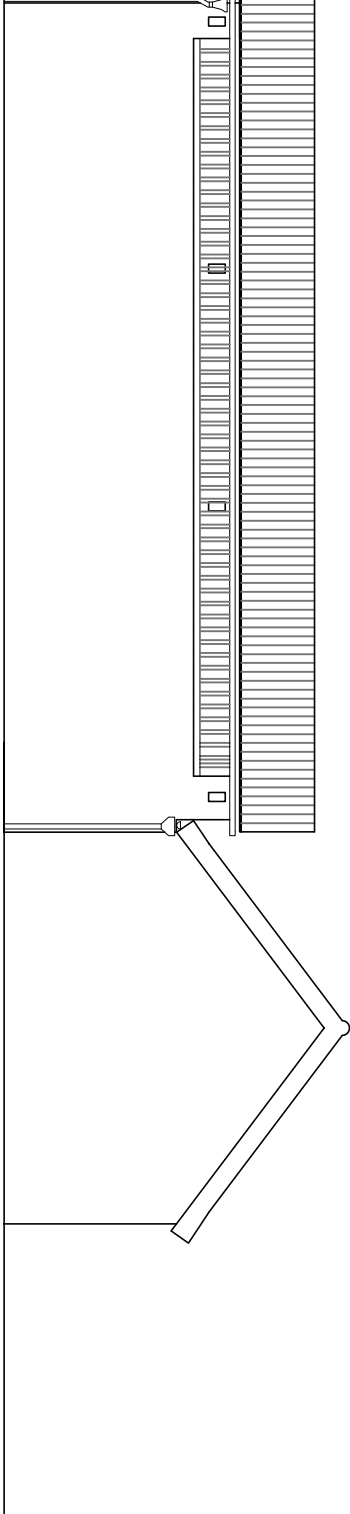

East Elevation

J M A D Architecture						
www.jennymcintee.co.uk info@jmadarch.co.uk Tel 07921 003153						
Project:	Conversion of Barn to Dwelling			Date:	November 2020	
Address:	Rectory Farm, Great Fen Road Boston Lincs PE21 7PB			Scale:	1:100 on A2	
				drawn:		JM TB
Client:	Mr G Dunmore			Job No:	20115	
Drawing Title:	Existing Plan & Elevations				Dwg No:	03 A