


Front Elevation

Side Elevation

Rear Elevation


Side Elevation

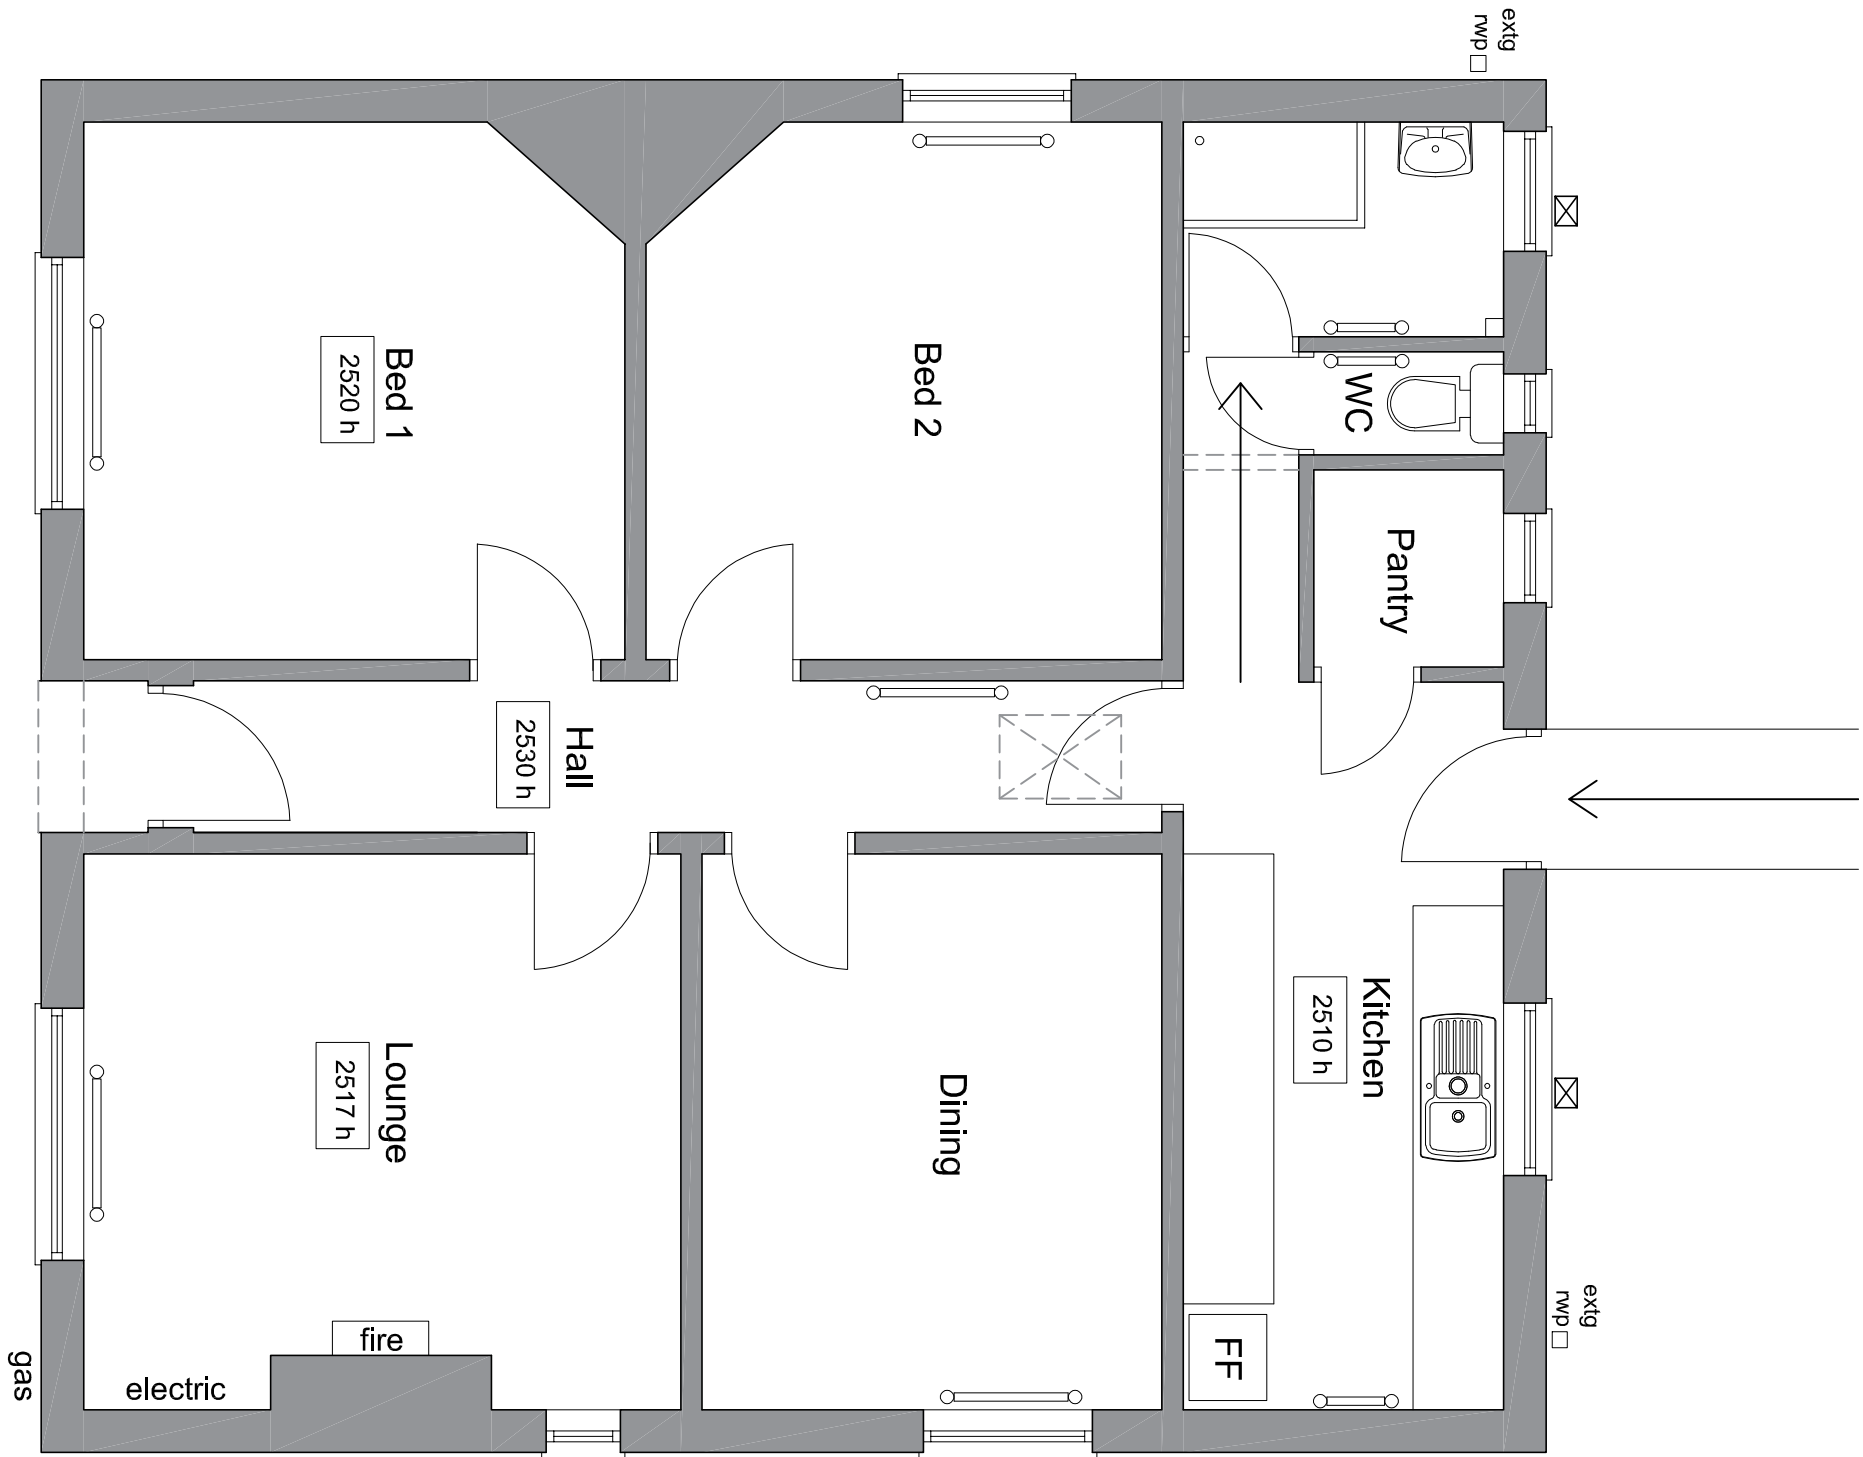


Floor Plan

Existing Bungalow

1:50

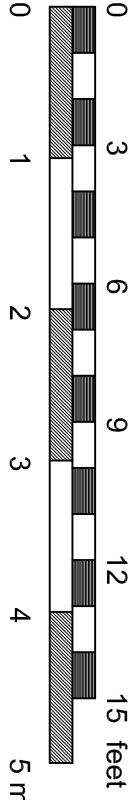

1:100

 

J M A D Architecture					
www.jennymcintee.co.uk info@jmadarch.co.uk Tel 07921 003153					
Project:	Extension, Alteration & Garage		Date:	Jan 2021	
Address:	20 Middlegate Road, Frampton Boston PE20 1BX		Scale:	1:100 / 1:50 on A2	
			drawn:	TB	checked: JM
Client:	Mr D J Minns		Job No:	20147	
Drawing Title:	Existing Plan & Elevations		Dwg No:	03	